

SOUTHWINDS MOTEL

CITY OF KEY WEST, FLORIDA

DRC SUBMITTAL

Prepared for:
BENDER & ASSOCIATES ARCHITECTS

410 ANGELA STREET
KEY WEST, FL 328040

CONTACT: KEITH OROPEZA, PROJECT MANAGER

**COMMUNITY
SOLUTIONS
GROUP**

A GAI Consultants Service Group
LANDSCAPE ARCHITECTURE
618 E. SOUTH STREET
SUITE 700
ORLANDO, FL 32801
Phone: (407) 423-8398
Fax: (407) 843-1070
Contact: Donald Wishart, PLA



LOCATION MAP
N.T.S. 


SHEETS

LD.101	TREE REMOVAL PLAN
LD.102	TREE REMOVAL PLAN
S.100	MAP OF BOUNDARY SURVEY
HS.101	HARDSCAPE PLAN - WEST
HS.102	HARDSCAPE PLAN - EAST
LA.000	LANDSCAPE SCHEDULE
LA.101	LANDSCAPE PLAN - WEST
LA.102	LANDSCAPE PLAN - EAST
LA.120	PLANT I.D.
LA.301	ELEVATIONS

DRC SUBMITTAL
December 19, 2024

 TREE PROTECTION BARRIER

X = REMOVE

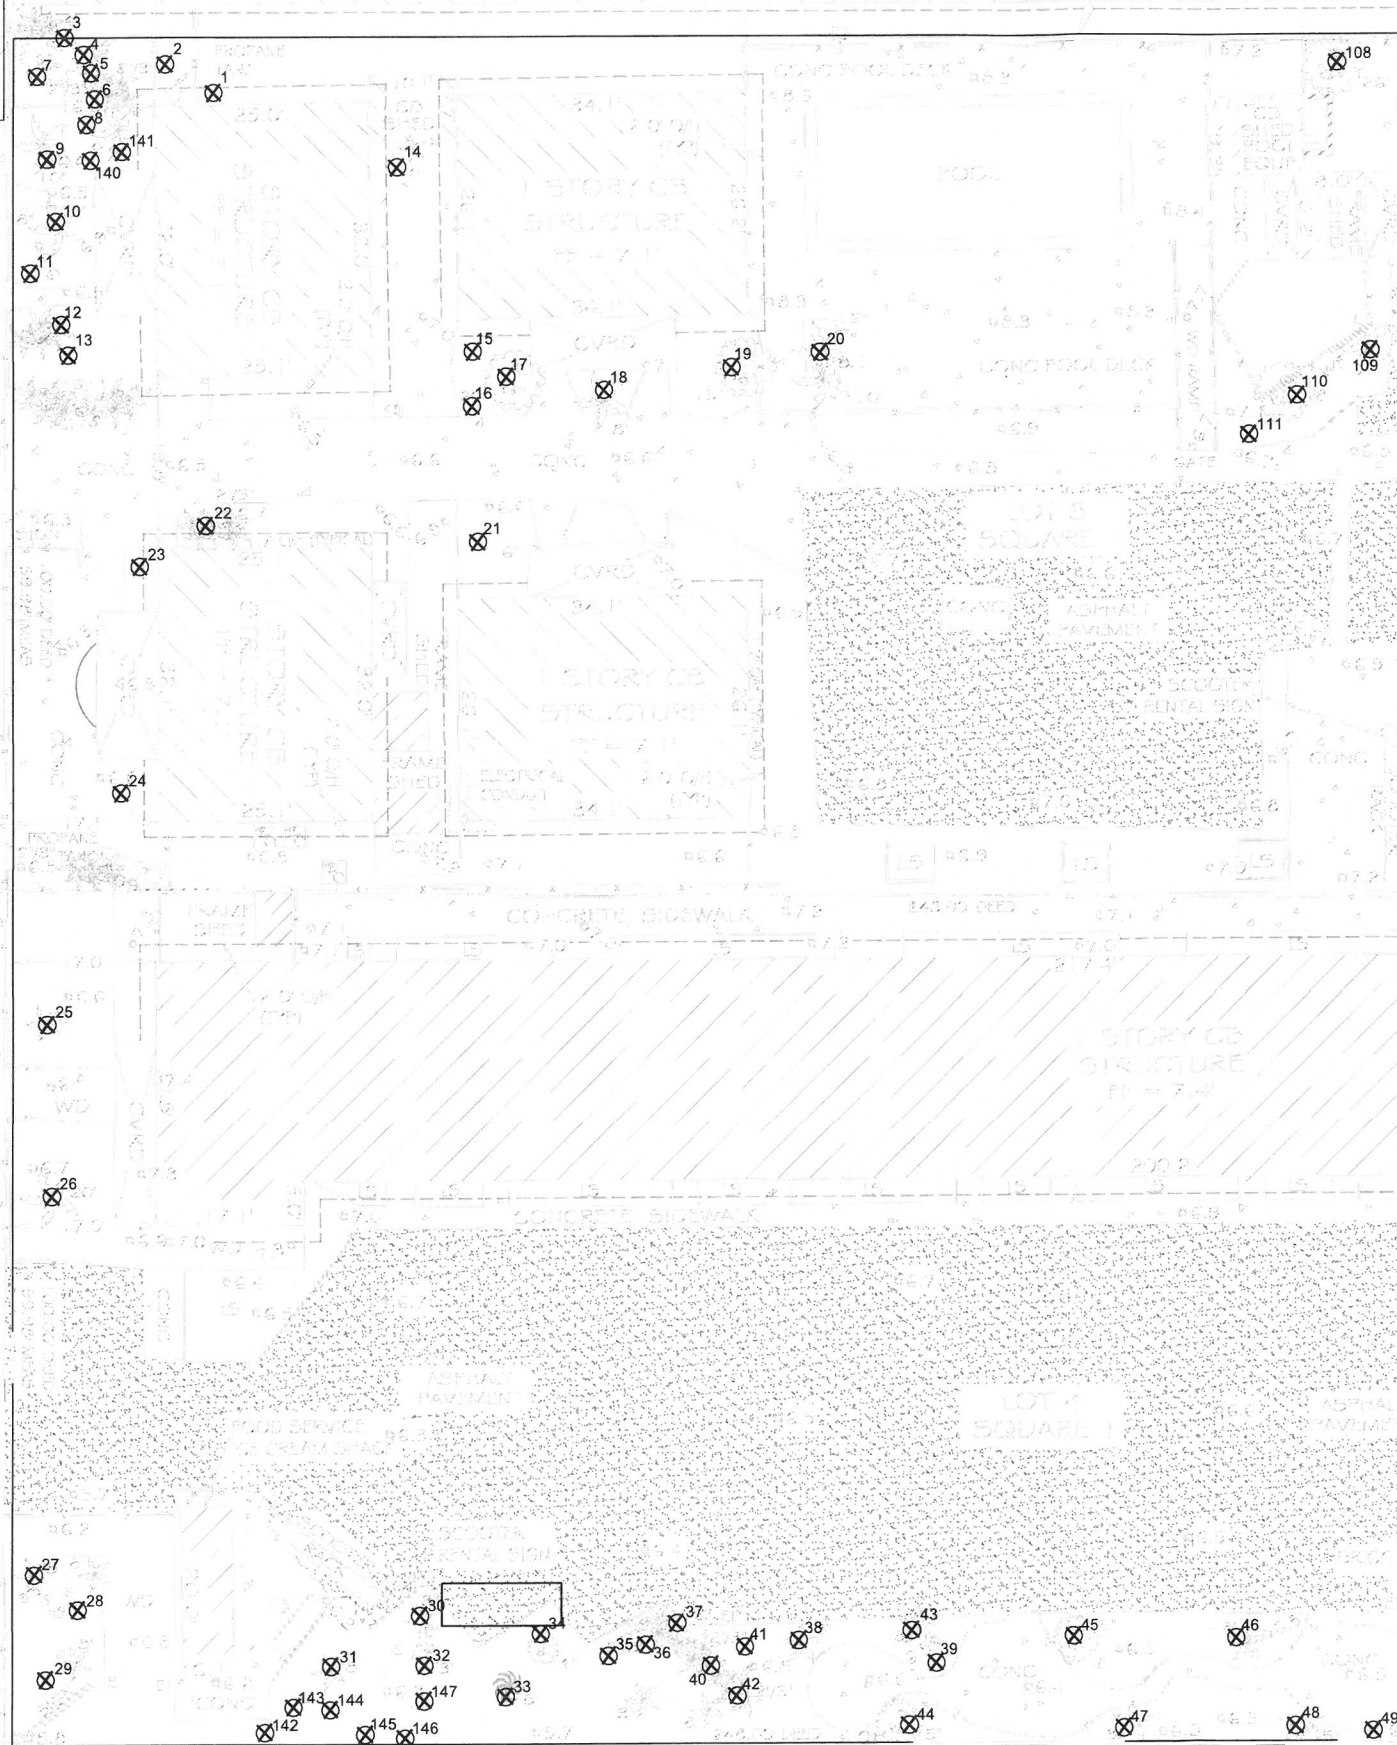

LA.101

LA.102

A GAT Consultants, Inc. Service Group
618 E. SOUTH STREET
SUITE 700
ORLANDO, FL 32801
407.423.8398
CERTIFICATE OF AUTHORIZATION: EB9951

KEY WEST, FLORIDA

410 ANGELA STREET
KEY WEST, FLORIDA 32040

CONSULTANTS

ISSUED FOR:

[illegible]

PROJECT NUMBER R241253.00


DATE: 2024.10.21

SCALE: SEE BELOW

DRAWN BY: KR

CHECKED BY: _____ KO

DRAWING SCALE AND NORTH ARROW

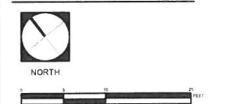

SHEET TITLE
TREE REMOVAL PLAN

SHEET NUMBER
LD.101







[illegible][illegible]

MAP OF BOUNDARY SURVEY

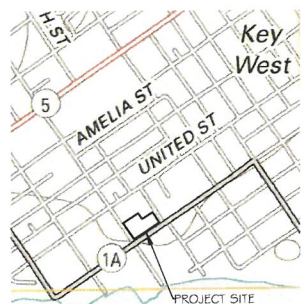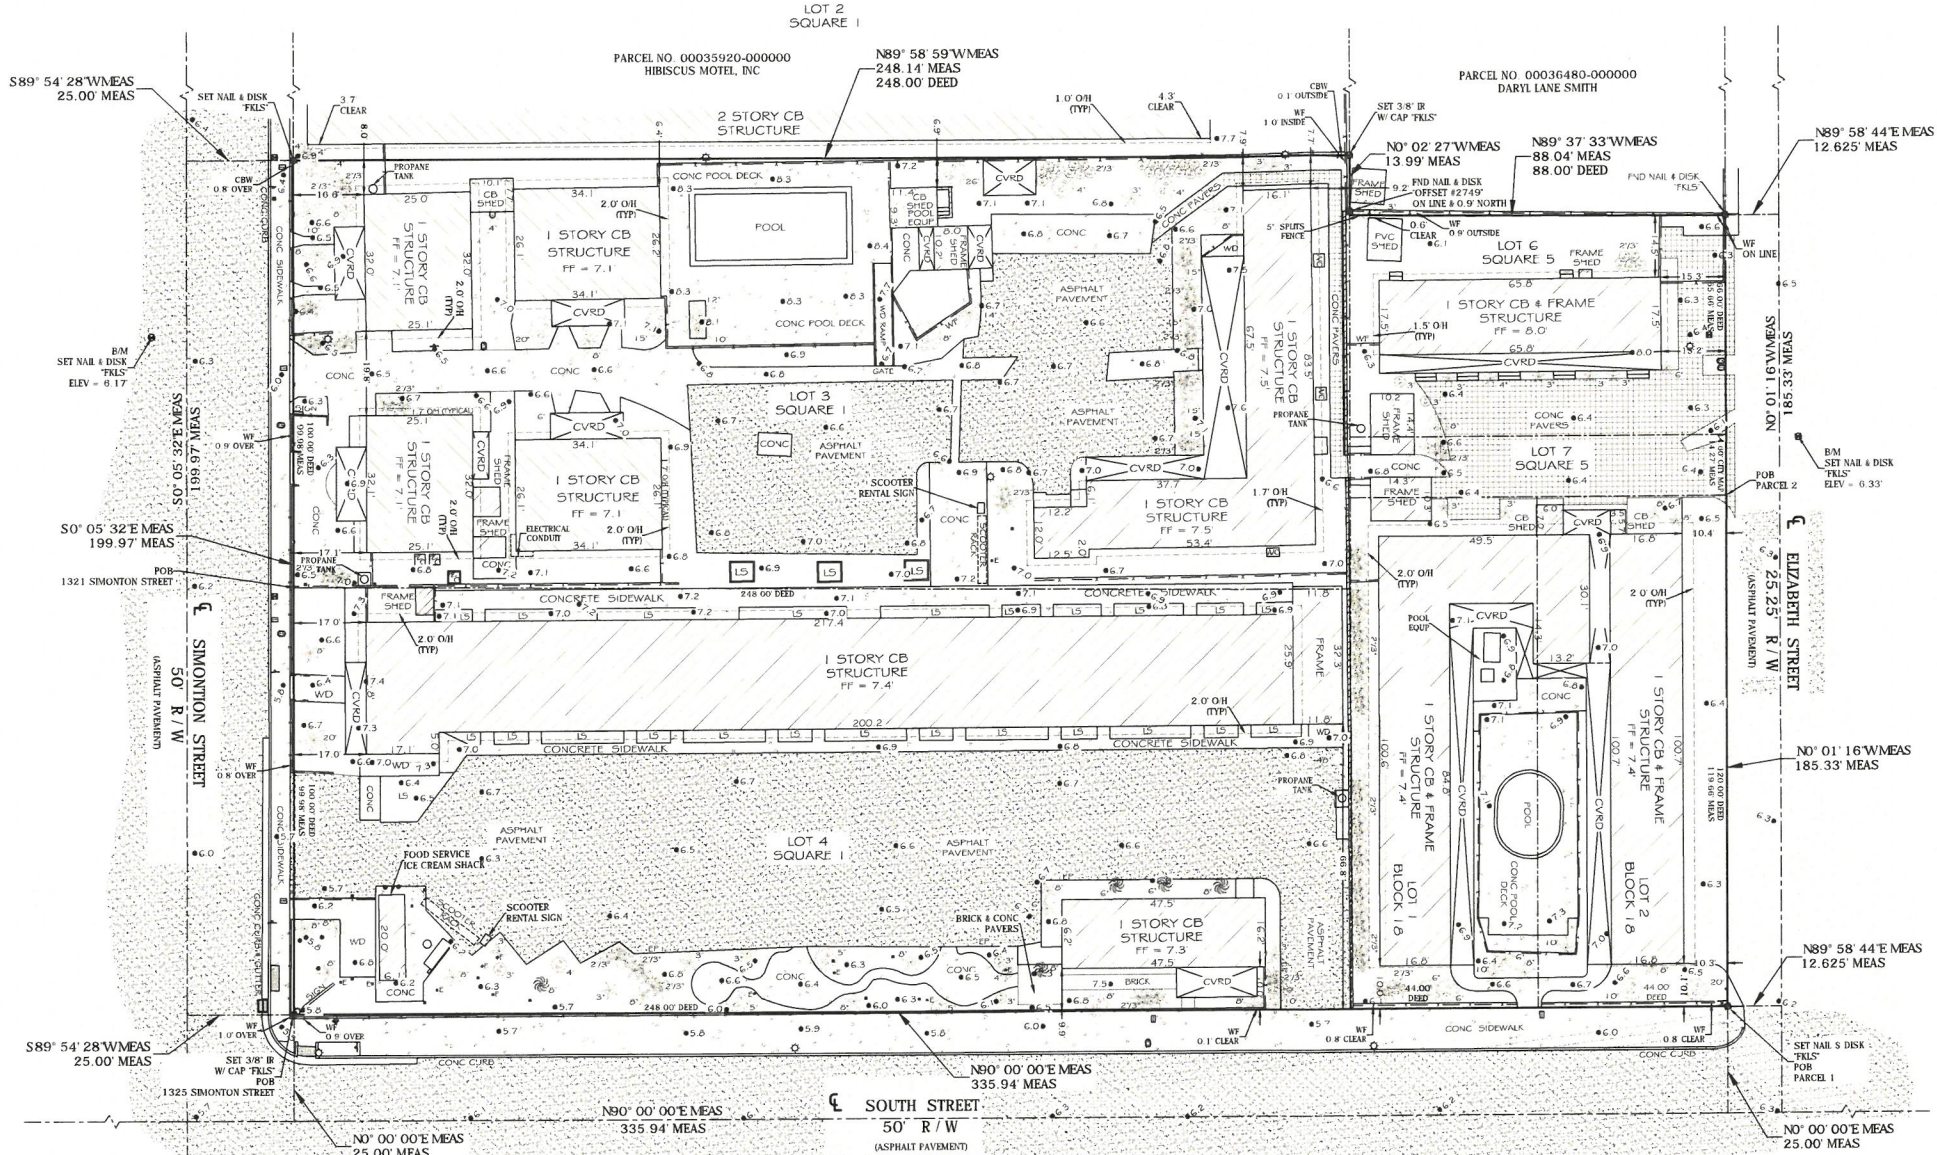

LOCATION MAP - NTS
SEC. 06-T685-R25E



LEGAL DESCRIPTIONS

(625 South Street)

Parcel 1:

In the City of Key West and known as Lots 1, and 2, in Block 16, Tract 17 according to Key West Investment Company's subdivision of Part of Tract 17 recorded in Plat Book 1, Page 88, (sometimes referred to as Page 82) Monroe County, Florida Public Records and described by metes and bounds as follows: Commencing at the corner of South and South Streets and running thence along South Street in a Southwesterly direction 88 feet; thence at right angles in a Northwesterly direction 120 feet; thence at right angles in a Northwesterly direction 88 feet; thence at right angles in a Southwesterly direction 120 feet along Elizabeth Street to the Point of Beginning.

ALSO:

Parcel 2:

In the City of Key West and known as Lots 6, and 7, in Square 5 of Tract 17 according to D.T. Sweeney's Diagram of Part of Tract 17 recorded in Book 10 of Deeds, Page 327, of Monroe County, Florida Records: Commencing at point on the Southwestern side of an alley known as Elizabeth Streets, distant 120 feet from the corner of South and Elizabeth Streets and running thence along Elizabeth Street in a Northwesterly direction 66 feet; thence at right angles in a Southwesterly direction 88 feet; thence at right angles in a Northwesterly direction 100 feet; thence at right angles in a Southwesterly direction 88 feet, out to the Point of Beginning.

(1325 Simonton Street)

On the Island of Key West, and being a part of Tract 16, according to Wm. A. Whitehead's map of said Island but better described as Lot 3 of Square 1 of said Tract 16 according to the diagram of division of Tract 16 on the Island of Key West between Frederick Flier and John Doyle, recorded in Book 'N' page 476 of Public Records of Monroe County, Florida, but more particularly described: Commencing at a point on the Northeastern side of Simonton Street distant 100 feet Northwesterly from the corner of South and Simonton Streets, running thence along Simonton Street in a Northwesterly direction 100 feet; thence at right angles in a Northwesterly direction 248 feet; thence at right angles in a Southwesterly direction 100 feet; thence along South Street in a Southwesterly direction 248 feet back to the place of beginning.

(1321 Simonton Street)

On the Island of Key West, and being a part of Tract 16, according to Wm. A. Whitehead's map of said Island but better described as Lot 3 of Square 1 of said Tract 16 according to the diagram of division of Tract 16 on the Island of Key West between Frederick Flier and John Doyle, recorded in Book 'N' page 476 of Public Records of Monroe County, Florida, but more particularly described: Commencing at a point on the Northeastern side of Simonton Street distant 100 feet Northwesterly from the corner of South and Simonton Streets, running thence along Simonton Street in a Northwesterly direction 100 feet; thence at right angles in a Northwesterly direction 248 feet; thence at right angles in a Southwesterly direction 100 feet; thence along South Street in a Southwesterly direction 248 feet back to the place of beginning.

SURVEYORS NOTES

- ALL BEARINGS SHOWN HEREON ARE BASED ON N89°00'00" E ASSUMED ALONG THE CENTERLINE OF SOUTH STREET.
- ELEVATIONS SHOWN HEREON ARE IN FEET AND BASED ON THE NATIONAL GEODETIC VERTICAL DATUM OF 1929 (NGVD 1929) AND ARE CERTIFIED TO 0.1.
- BENCHMARK DESCRIPTION: NATIONAL GEODETIC SURVEY BENCHMARK DESIGNATION "J 267" P.I.D. A40018, ELEVATION=11.61 (NGVD 1929).
- ADDITIONS OR DELETIONS TO SURVEY MAP OR REPORT BY OTHERS THAN THE SIGNING PARTY IS PROHIBITED WITHOUT THE WRITTEN CONSENT OF THE SIGNING PARTY.
- ANY UNDERGROUND UTILITIES SHOWN HEREON HAVE BEEN LOCATED FROM FIELD EVIDENCE. THE SURVEYOR MAKES NO GUARANTEES THAT THE UNDERGROUND UTILITIES SHOWN HEREON ENCOMPASS ALL SUCH UTILITIES IN THE AREA, EITHER IN SERVICE OR ABANDONED. FURTHERMORE THE SURVEYOR DOES NOT WARRANT THAT THE UNDERGROUND UTILITIES SHOWN ARE IN THE EXACT LOCATION INDICATED ALTHOUGH HE DOES CERTIFY THAT THEY ARE LOCATED AS ACCURATELY AS POSSIBLE FROM THE EVIDENCE AVAILABLE. THE SURVEYOR HAS NOT PHYSICALLY LOCATED THE UNDERGROUND UTILITIES.
- STREET ADDRESS: 625 SOUTH STREET, 1321 SIMONTON STREET AND 1313 SIMONTON STREET, KEY WEST, FL 33040.
- ALL UNITS ARE SHOWN IN U.S. SURVEY FEET.
- ALL FIELD DATA WAS ACCQUIRED ON 10/25/2023 THROUGH 11/09/2023.
- COMMUNITY NO.: 120168, MAP NO.: 12057C, 1516K, MAP DATE: 02-18-2005; FLOOD ZONE: X SHADED 4 AE; BASE ELEVATION: 6 (AE).
- DIAMETER OF TREES SHOWN HEREON WAS MEASURED AT BREAST HEIGHT.
- TOTAL NUMBER OF COCONUT PALM TREES HEREON = 5.
- TOTAL NUMBER OF PALM TREES SHOWN HEREON = 53.
- TOTAL NUMBER OF UNKNOWN TREES SHOWN HEREON = 25.
- TOTAL NUMBER CLUSTER OF PALM TREES, 2/3' HEREON = 33.
- TOTAL NUMBER CLUSTER OF TREES UNKNOWN, 2/3' = 5.

NOTE: FOUNDATIONS BENEATH THE SURFACE ARE NOT SHOWN. MEASURED DIMENSIONS EQUAL PLATTED OR DESCRIBED DIMENSIONS UNLESS INDICATED OTHERWISE.

THE FOLLOWING IS A LIST OF ABBREVIATIONS THAT MAY BE FOUND ON THIS SHEET.

BFF = BACKFLOW PREVENTER
BM = BENCHMARK
C & G = 2" CONCRETE CURB & GUTTER
CB = CONCRETE BLOCK
CBW = CONCRETE BLOCK WALL
CL = CENTERLINE
CLP = CHAINLINK FENCE
CM = CONCRETE MONUMENT
CONC = CONCRETE
CPT = CONCRETE POWER POLE
CVRD = COVERED
DELT = CENTRAL ANGLE
DEASE = DRAINAGE EASEMENT
EL = ELEVATION
ENCL = ENCLOSURE
EP = EDGE OF PAVEMENT
FF = FINISHED FLOOR ELEVATION
FH = FIRE HYDRANT
FI = FENCE INSIDE
FO = FOUND
FOI = FENCE OUTSIDE
FOI = FENCE ON LINE
GUY = GUY WIRE
HB = HOSE BIB
IR = IRON ROD
L = ARC LENGTH
LS = LANDSCAPING
MS = MAINTENANCE
MEAS = MEASURED
MTWL = METAL FENCE
MTWL = METAL HIGH WATER LINE
NGVD = NATIONAL GEODETIC VERTICAL DATUM (1929)
N15 = N15°10' SCALE
OH = ROOF OVERHANG
OWH = OVERHEAD WIRE
PC = POINT OF CURVE
PM = PARKING METER
PCP = PERMANENT CONTROL POINT
PK = PARKER KALON NAIL
POB = POINT OF BEGINNING
PI = POINT OF INTERSECTION
FOC = POINT OF COMMENCEMENT
PRC = POINT OF REVERSE CURVE
PRM = PERMANENT REFERENCE MONUMENT
PT = POINT OF TANGENT
R = RADIUS
RW = RIGHT OF WAY LINE
SSGO = SANITARY SEWER CLEAN-OUT
SW = SIDE WALK
TBM = TEMPORARY BENCHMARK
TOP = TOP OF BANK
TOS = TOP OF SLOPE
TS = TRAFFIC SIGN
TYP = TYPICAL
UNE = UNREADABLE
UE = UTILITY EASEMENT
WD = WOOD DECK
WM = WOOD FENCE
WU = WOOD UNDOING
WV = WATER VALVE
WPP = WOOD POWER POLE
WRACK LINE = LINE OF DEBRIS ON SHORE
WV = WATER VALVE

SYMBOL LEGEND:



CERTIFIED TO -

Meisel Holdings FL



21460 OVERSEAS HIGHWAY, SUITE 4
CUJODOE KEY, FL 33042
PHONE: (305) 394-3690
EMAIL: FKL5email@gmail.com

I HEREBY CERTIFY THAT THIS SURVEY WAS MADE UNDER MY RESPONSIBLE CHARGE AND MEETS THE STANDARDS OF PRACTICE AS SET FORTH BY THE FLORIDA BOARD OF PROFESSIONAL SURVEYORS AND MAPPERS IN CHAPTER 53-17, FLORIDA ADMINISTRATIVE CODE, PURSUANT TO SECTION 472.027, FLORIDA STATUTES AND COMPLIES WITH CHAPTER 177, FLORIDA STATUTES.

SIGNED: ERIC A. ISAACS, FPM #6783, PROFESSIONAL SURVEYOR AND MAPPER, LDM 7947


NOT VALID WITHOUT THE SIGNATURE AND THE RAISED SEAL OF A FLORIDA SURVEYOR AND MAPPER

MAP OF BOUNDARY SURVEY 625 SOUTH STREET, 1321 & 1325 SIMONTON STREET KEY WEST, MONROE COUNTY, STATE OF FLORIDA

DATE: 12/15/2023	SURVEY BY: FKLS	PROJECT: SOUTHWINDS
REVISION DATE: N/A	DRAWN BY: MPB	H. SCALE: 1"=20'
JOB NO.: 23-329	CHECKED BY: EAI	SHEET 1 OF 1

**NOT FOR
CONSTRUCTION**

KEY PLAN

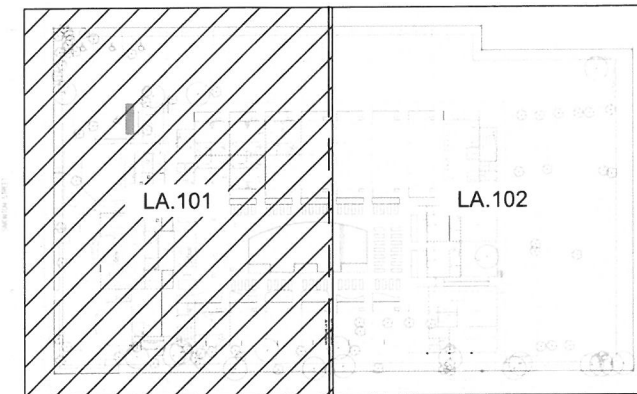

PLANT SCHEDULE

CODE	BOTANICAL / COMMON NAME
TREES	
AM	ADONIDIA MERRILLII / CHRISTMAS PALM
CO	CHRYSOHYLLUM OLIVIFORME / SATINLEAF
CN	COCOS NUCIFERA / COCONUT PALM
CE	CONOCARPUS ERECTUS SERICEUS / SILVER BUTTONWOOD
CS	CORDIA SEBESTENA / ORANGE GEIGER TREE
GL	GYMNANTHES LUCIDA / CRABWOOD
LP	LEUCOTHRIX MORRISII / KEY THATCH PALM
RM	RAVENALA MADAGASCARIENSIS / TRAVELER'S TREE
SG	SIMAROUBA GLAUCA / PARADISE TREE
SHRUBS	
AE	AECHMEA SP / GIANT BROMELIAD
AA	AGAVE ATTENUATA / FOXTAIL AGAVE
AZ	ALPINIA ZERUMBET / VAREGATA / VAREGATED SHELL GINGER
AG	ARGUSIA GNAPHALOIDES / SEA ROSEMARY
CH-3	CHRYSOBALANUS ICAGO / COCO PLUM
EF	ERITHALIS FRUTICOSA / BLACK TORCH
GL2	GYMNANTHES LUCIDA / CRABWOOD
HR	HIBISCUS ROSA-SINENSIS / CHINESE HIBISCUS
MD	MONSTERA DELICIOSA / SPLIT-LEAF PHLOENDRON
MC	MYRSINE FRAGRANS / COMPACTA / COMPACT SIMPSON'S STOPPER
NE	NEPHROLEPIS EXALATA / BOSTON FERN
PN	PSYCHOTRIA NERVOSA / LITTLE PSYCHO / LITTLE PSYCHO WILD COFFEE
RH	RHAPHIDOPHYLLUM MYSTUR / NEEDLE PALM
SP	SCAEVOLA PLUMIERI / INKBERRY
SF	STRELTIZIA REGINAE / BIRD OF PARADISE
ZF-15	ZAMIA FURFURACEA / CARDBOARD PALM
ZA	ZAMIA PUMILA / COONTIE
GROUND COVERS	
BA	BORRICHIA ARBORESCENS / SEA OXEYE DAISY
EL	ERNODEA LITTORALIS / GOLDEN CREEPER

SOUTH BUFFER - Sec. 108-413(b)

- 120 PLANT UNITS PER 100 LF
- $335 \text{ LF} / 100 \text{ LF} * 120 = 402 \text{ UNITS}$

UNITS PROVIDED

- CANOPY TREES: $3 * 10 \text{ UNITS} = 30 \text{ UNITS}$
- ORNAMENTAL TREES: $5 * 3 \text{ UNITS} = 15 \text{ UNITS}$
- SHRUBS: $418 * 1 \text{ UNIT} = 418 \text{ UNITS}$
- TOTAL UNITS: 463 UNITS

NOT FOR
CONSTRUCTION



PLANT SCHEDULE	
CODE	BOTANICAL / COMMON NAME
TREES	
AM	ADONIDIA MERRILLII / CHRISTMAS PALM
CO	CHRYSOPHYLLUM OLIVIFORME / SATINLEAF
CN	COCOS NUCIFERA / COCONUT PALM
CE	CONOCARPUS ERECTUS SERICEUS / SILVER BUTTONTWOOD
CS	CORDIA SEBESTENA / ORANGE GEIGER TREE
GL	GYMNANTHES LUCIDA / CRABWOOD
LP	LEUCOTHRIX MORRISII / KEY THATCH PALM
RM	RAVENALA MADAGASCARIENSIS / TRAVELER'S TREE
SG	SIMAROUBA GLAUCA / PARADISE TREE
SHRUBS	
AE	AECHMEA SP / GIANT BROMELIAD
AA	AGAVE ATTENUATA / FOXTAIL AGAVE
AZ	ALPINIA ZERUMBERT VARIEGATA / VARIEGATED SHELL GINGER
AG	ARGUSIA ZAMBALEDES / SEA ROSEMARY
CH-3	CHRYSOBALANUS ICACO / COCO PLUM
EF	ERITHALIS FRUTICOSA / BLACK TORCH
GL2	GYMNANTHES LUCIDA / CRABWOOD
HR	HIBISCUS ROSA-SINENSIS / CHINESE HIBISCUS
MD	MONSTERA DELICIOSA / SPLIT-LEAF PHILODENDRON
MC	MYRTICANTHES FRAGRANS 'COMMON FA' / COMPACT SIMPSON'S STOPPER
NE	NEPHROLEPSIS EXALATA / BOSCHON FERN
PN	PSYCHOTRIA NERVOSA / LITTLE PSYCHO / LITTLE PSYCHO WILD COFFEE
GH	RHAPHIDOPHYLLUM HYSTRICH / NEEDLE PALM
SP	SCAEVOLA PLUMIERI / INKBERRY
SR	STRELITZIA REGINAE / BIRD OF PARADISE
ZF-15	ZAMIA FURFURACEA / CARDBOARD PALM
ZA	ZAMIA PUMILA / COONTIE
GROUND COVERS	
BA	BORRICHIA ARBORESCENS / SEA OXEYE DAISY
EL	ERNODEA LITTORALIS / GOLDEN CREEPER

- 120 PLANT UNITS PER 100 LF
- $186 \text{ LF} / 100 \text{ LF} * 120 = 216 \text{ UNITS}$

UNITS PROVIDED

- CANOPY TREES: $8 * 10 \text{ UNITS} = 80 \text{ UNITS}$
- ORNAMENTAL TREES: $10 * 3 \text{ UNITS} = 30 \text{ UNITS}$
- SHRUBS: $800 * 1 \text{ UNIT} = 800 \text{ UNITS}$
- TOTAL UNITS: 910 UNITS

**NOT FOR
CONSTRUCTION**