



||




$1/8'' = 1'-0''$

SHEET TITLE:

||

STAMP:	SHEET NUMBER:
--------	---------------

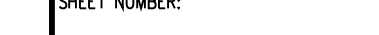


L1


EXISTING PALM IMPACT SCHEDULE								
PALM #	LOCAL NAME	BOTANICAL NAME	NOTES	HEIGHT	RELOCATE	REMOVE	MIT. REQ.	REPLACEMENT QTY
p1	Coconut Palm	<i>Cocos nucifera</i>	Fair Condition - Non-native	18'		X	y	1
p2	Coconut Palm	<i>Cocos nucifera</i>	Fair Condition - Non-native	12'		X	y	1
p3	Green Thatch Palm	<i>Thrinax radiata</i>	Native - DISEASED per CoKW Arborist	6' ct		X	y	
p4	Lady Palm	<i>Raphis excelsa</i>	Hedge (6-8 plants)	4'-5'	X		n	
p5	Lady Palm	<i>Raphis excelsa</i>	Hedge (1 plant)	3'-4'	X		n	
p6	Green Thatch Palm	<i>Thrinax radiata</i>	Native - DISEASED per CoKW Arborist / into Eaves	8' ct		X	n	
p7	Green Thatch Palm	<i>Thrinax radiata</i>	Native - DISEASED per CoKW Arborist / into Eaves	6' ct		X	n	
p8	Green Thatch Palm	<i>Thrinax radiata</i>	Native - DISEASED per CoKW Arborist / into Eaves	8' ct		X	n	
p9	Segegal Date Palm	<i>Phoenix Reclinata</i>	Poor condition/location, Non-native 3-main stems	8'-16'		X	y	1
p10	Areca Palm	<i>Dypsis lutescens</i>	NM- not protected	6'-8'		X	y	
p11	Alexander Palm	<i>Ptychosterma Elegans</i>	Poor - single volunteer	6'-8'		X	y	
p12	Alexander Palm	<i>Ptychosterma Elegans</i>	Poor - double stump, one stem growing	14'-16'		X	y	1
p13	Cardboard Palm	<i>Zamia frutescens</i>	non-native shrub	4'-5'		X	n	
p14	Alexander Palm	<i>Ptychosterma Elegans</i>	Dead	12'-14'		X	n	
p15	Alexander Palm	<i>Ptychosterma Elegans</i>	Double, relocate	18'-20'	X		n	
p16	Green Thatch Palm	<i>Thrinax radiata</i>	Native , no trunk	0' ct	X		n	
p17	Christmas Palm	<i>Adonidia merriillii</i>	non-native, non-protected, shrub	2'-4' oh		X	n	
p18	Bamboo Palm Cluster	<i>Chamaedorea ssp</i>	non-native, non-protected, shrub	2'-4'		X	n	
p19	Bamboo Palm Cluster	<i>Chamaedorea ssp</i>	non-native, non-protected, shrub	2'-4'		X	n	
p20	Christmas Palm	<i>Adonidia merriillii</i>	non-native, non-protected, shrub	2'-4' oh		X	n	
p21	Chinese Fan Palm	<i>Livistonia chinensis</i>	non-native, non-protected, shrub, no trunk	0' ct		X	n	
p22	Christmas Palm	<i>Adonidia merriillii</i>	non-native, non-protected, small	2'-4' oh		X	n	
p23	Green Thatch Palm	<i>Thrinax radiata</i>	Native	4' ct	X		n	
p24	Christmas Palm	<i>Adonidia merriillii</i>	non-native, non-protected, small single	2'-4' oh		X	n	
p25	Christmas Palm	<i>Adonidia merriillii</i>	non-native, non-protected, x4 trunks	2'-4' oh		X	n	
p26	Bamboo Palm Cluster	<i>Chamaedorea ssp</i>	non-native, non-protected, shrub	2'-4' oh		X	n	

[illegible]**VEGETATION INVENTORY:**

TREE DISPOSITION LEGEND

 X's w/Circle DENOTE MATERIAL TO BE RELOCATED

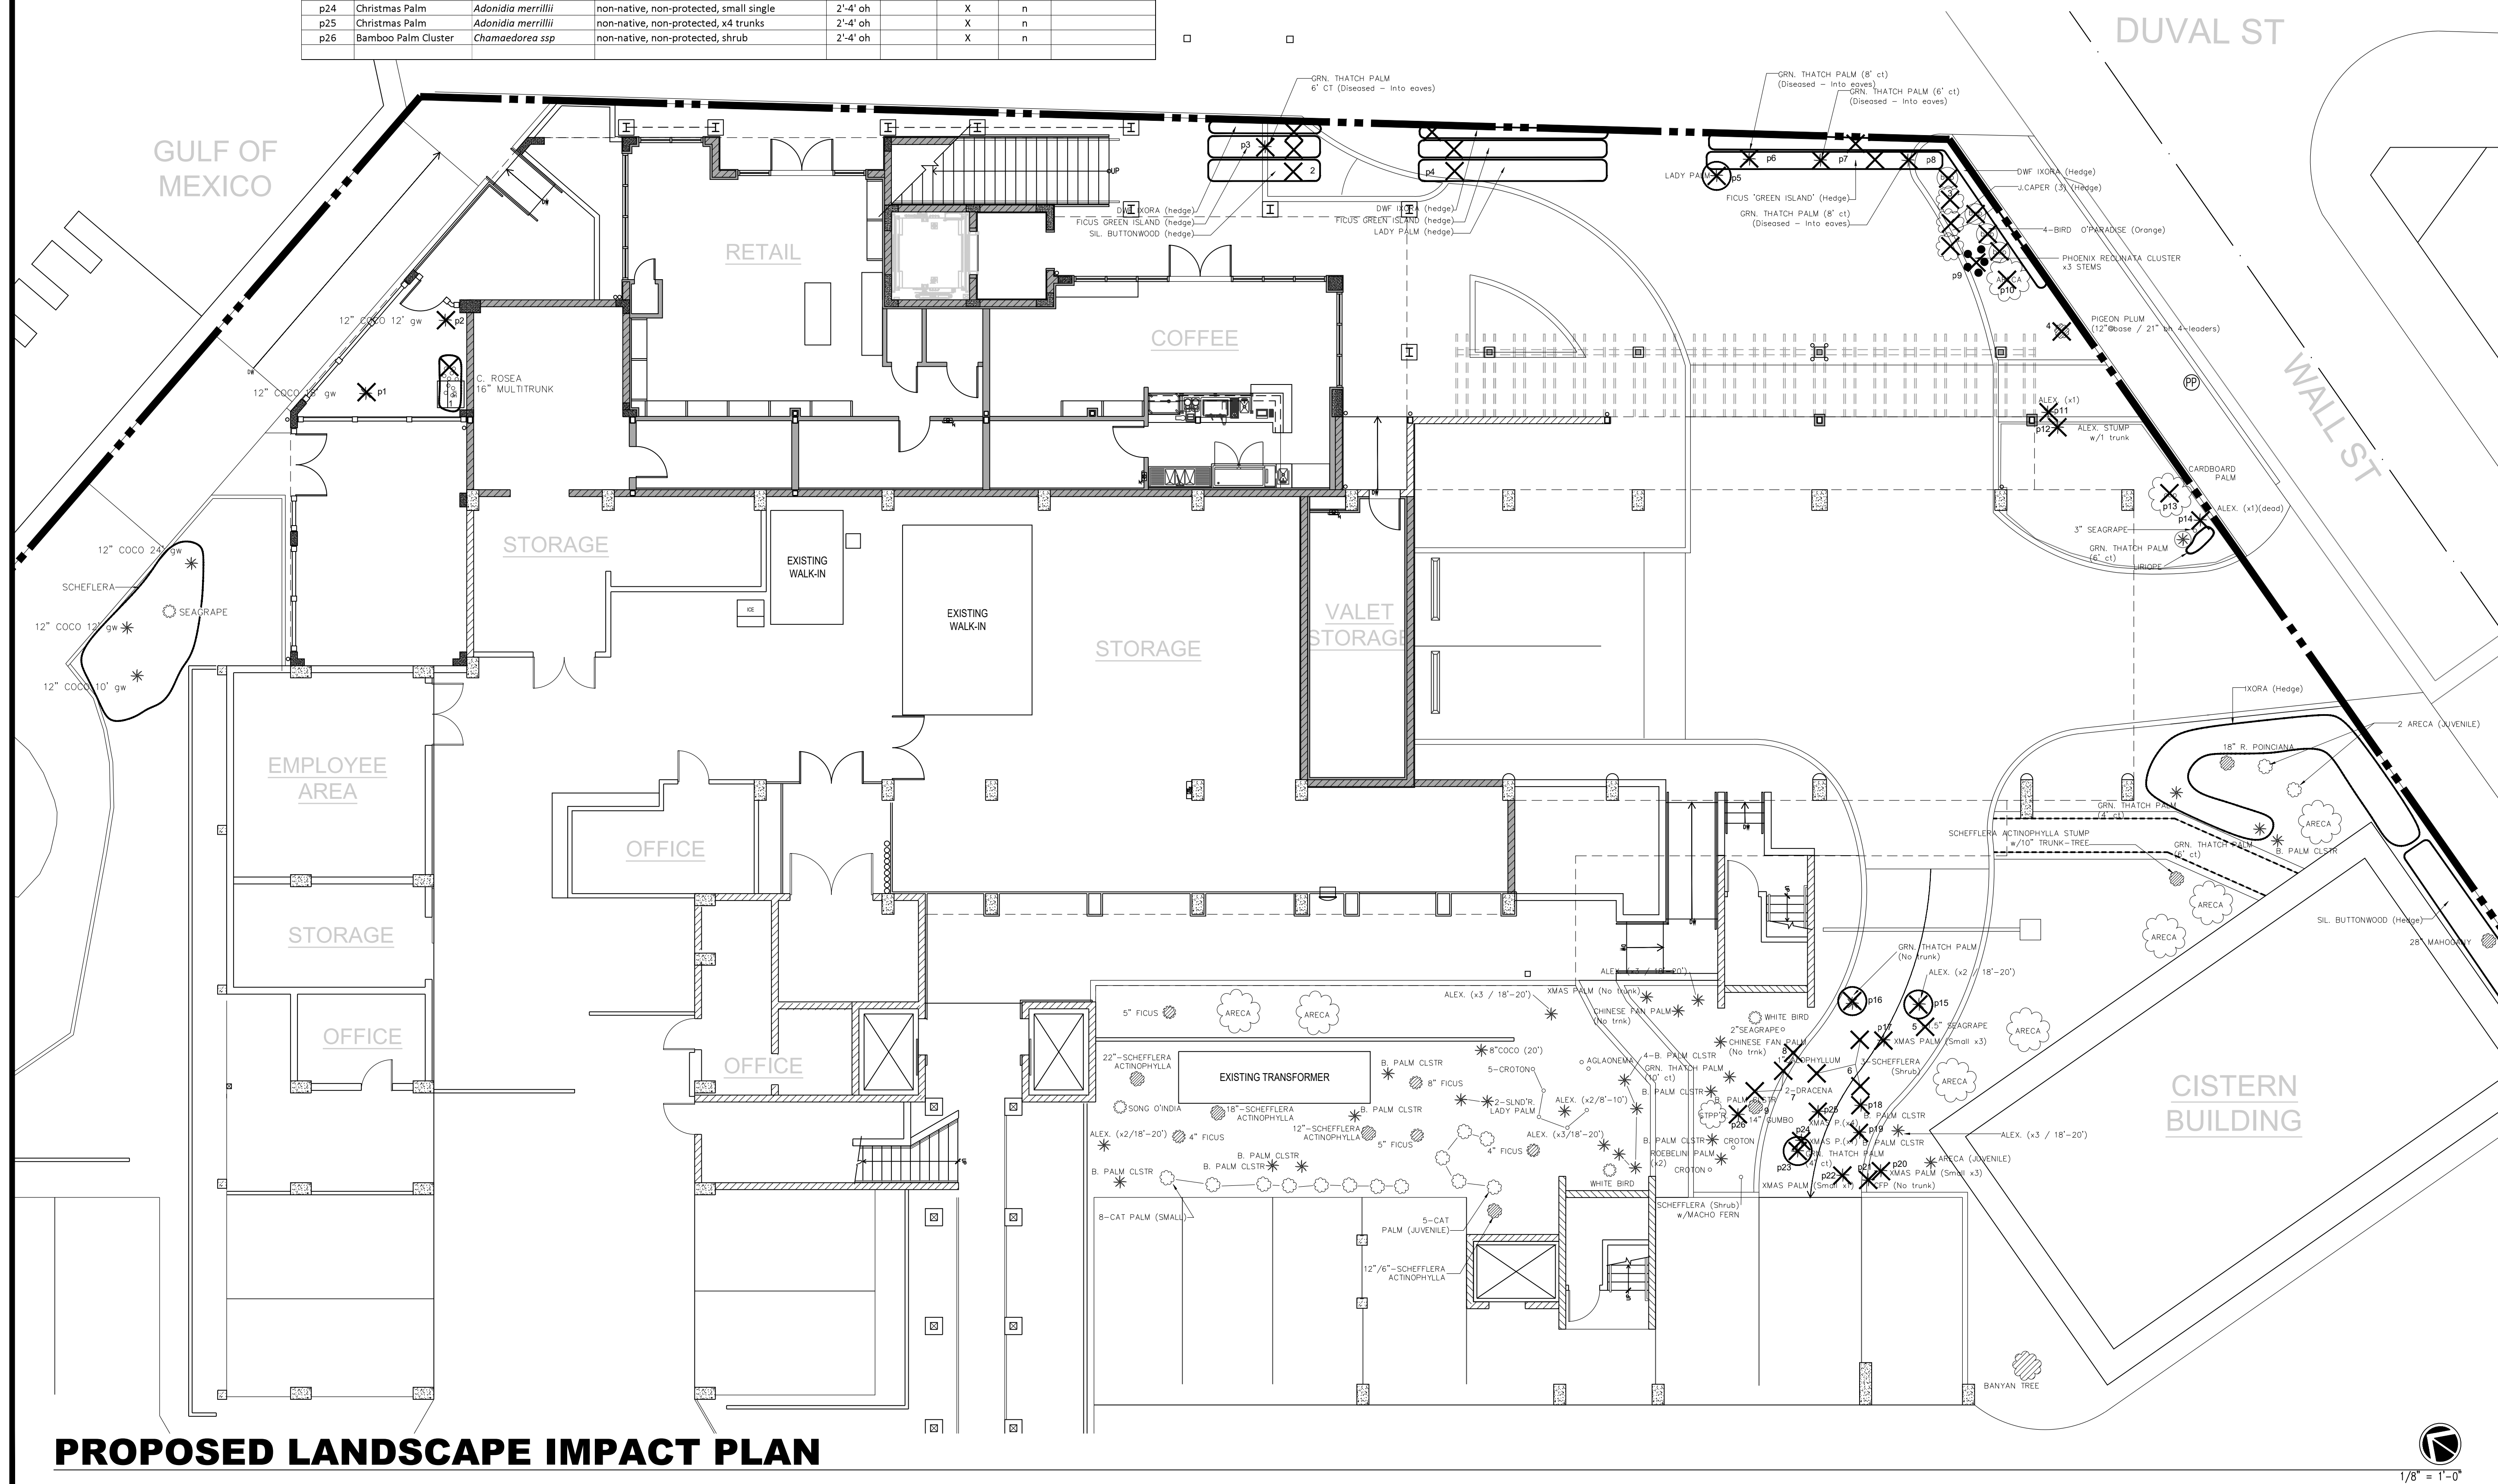

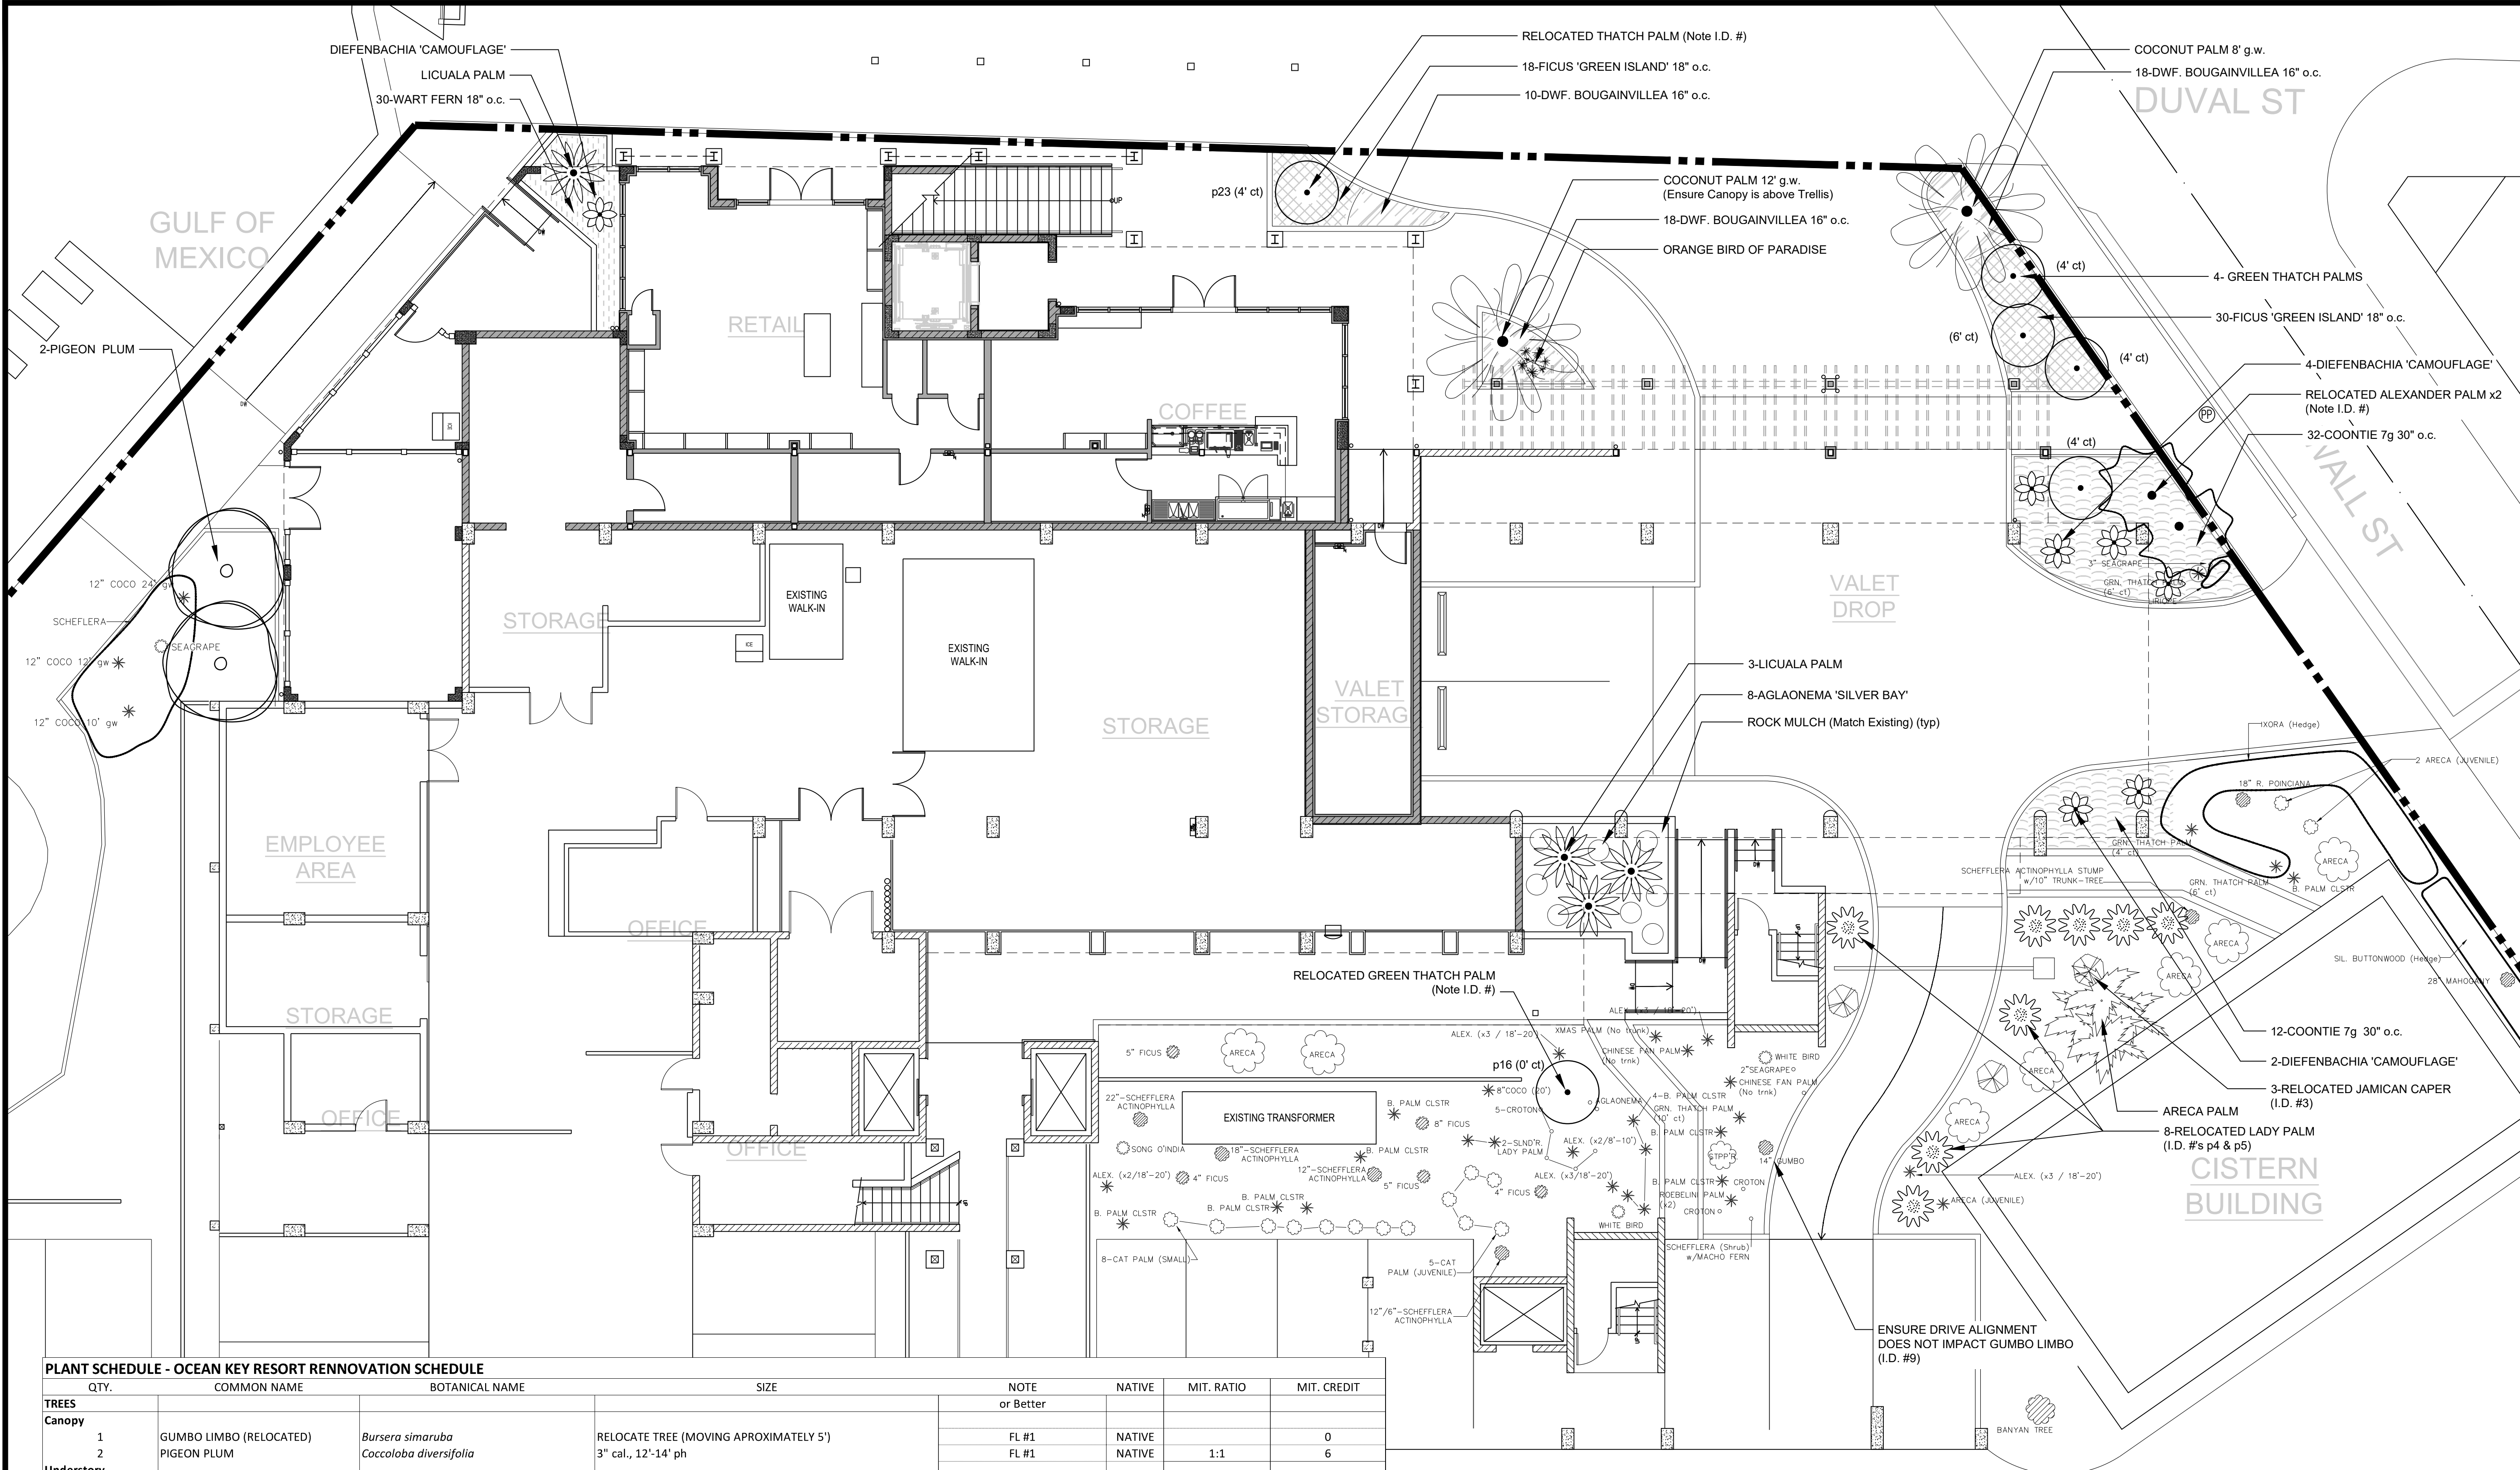

PLANT SCHEDULE - OCEAN KEY RESORT RENNOVATION SCHEDULE

QTY.	COMMON NAME	BOTANICAL NAME	SIZE	NOTE	NATIVE	MIT. RATIO	MIT. CREDIT
TREES							
Canopy							
1	GUMBO LIMBO (RELOCATED)	<i>Bursera simaruba</i>	RELOCATE TREE (MOVING APROXIMATELY 5')	FL #1	NATIVE		0
2	PIGEON PLUM	<i>Coccoloba diversifolia</i>	3" cal., 12'-14' ph	FL #1	NATIVE	1:1	6
Understory							
n/a						1:1	0
						Total Tree Inches	6
PALMS							
2	COCONUT PALM	<i>Cocos nucifera</i>	(1) 12' g.w., (1) 8' g.w., NO MAYPAN, JAMAICAN CERTIFIED	FL #1			
6	GREEN THATCH PALM	<i>Thrinax radiata</i>	2 RELOCATES, 4 NEW PALMS (4) 4' ct, (1) 6' ct, (1) 0' ct	FL #1	NATIVE		
1	ALEXANDER PALM x2	<i>Ptychostemma Elegans</i>	RELOCATED PALM, x2 TRUNK	FL #1			
4	LICUALA PALM	<i>Licuala grandis</i>	25g, full, shade grown	FL #1			
1	ARECA PALM	<i>Dypsis lutescens</i>	25g, 10'-12'	FL #1			
8	LADY PALM	<i>Raphis excelsis</i>	ALL RELOCATED PALMS	FL #1			
SHRUBS and GROUNDCOVERS							
3	JAMAICAN CAPER (RELOCATED)	<i>Capparis cynophallophora</i>	RELOCATED MATERIAL, Apprx. 7g-15g	FL#1	NATIVE		
48	FICUS GREEN ISLAND	<i>Ficus 'Green Island'</i>	3 gal., 12"-18" sprd./hgt.	FL #1			
44	COONTIE	<i>Zamia pumilia</i>	7 gal., 24"-30" sprd./hgt.	FL #1	NATIVE		
30	WART FERN	<i>Microsorum scolopendrium</i>	1 gal., full	FL #1			
7	DIEFFENBACHIA	<i>Dieffenbachia 'camouflage'</i>	7 gal., 24"-30" sprd./hgt.	FL#1			
46	DWF. BOUGAINVILLEA	<i>Bougainvillea 'Helen Johnson'-DWARF</i>	3 gal., 10", 16" o.c.	FL#1			
1	ORANGE BIRD OF PARADISE	<i>Strelitzia reginae</i>	7 gal., full	FL#1			
8	AGLAONEMA 'SILVER BAY'	<i>Aglaonema 'silver bay'</i>	3 gal., full	FL#1			
SOD & SUNDRY ITEMS							
0 SF	n/a	n/a		FL#1			
650 SF +/-	ROCKS FOR MULCH	MATCH EXISTING					

PROPOSED LANDSCAPE PLAN

THE OCEAN KEY RESORT CAMPUS IS HEAVILY LANDSCAPED, ONLY AREAS DIRECTLY IMPACTED BY THE RENOVATION SHALL BE REMOVED AND ONLY NEW LANDSCAPE AREAS SHALL BE LANDSCAPED.
EXISTING IRRIGATION SYSTEM TO BE REPAIRED/MODIFIED TO DELIVER WATER TO NEW PLANTING AREAS.
ALL PROPOSED PLANTING AREAS TO RECEIVE 100% IRRIGATION COVERAGE.

TREE MITIGATION NOTE
NOT ALL IMPACTED MATERIALS ARE CAPABLE OF BEING MITIGATED ON SITE.
MITIGATION REQUIRED = 19"
TREE MITIGATION PROVIDED 6"
MITIGATION TREE DEFICIT = 13"
IMPACTED SHRUBS ARE MITIGATED ON SITE WITH 44 NATIVE COONTIE PLANTS.
2 COCONUT PALMS PROVIDED TO REPLACE 2 COCONUTS IMPACTED.
REMAINING IMPACTED PALMS NOT MITIGATED FOR ON SITE.
MITIGATION PALMS REQUIRED = 2
MITIGATION PALM DEFICIT = 2

rosi
ARCHITECTURE
A CALIFORNIA CORPORATION
3952 CLAIREMONT MESA BLVD. SUITE D-384
SAN DIEGO, CALIFORNIA 92117
TEL. 619.291.8272 FAX. 619.291.8273
AZ LIC. #39111 CA LIC. #C018176 CO LIC. #ARC00402607
FL LIC. #AR0016993 GA LIC. #RA016407 OR LIC. #6351
MN LIC. #49205 MT LIC. # 3326 WA LIC. #8610


OCEAN KEY
RESORT & SPA
0 DUVAL ST, KEY WEST, FL 33040
LOBBY RENOVATION

LANDWISE
DESIGN
iroberts@landwisedesign.com 904.343.4194

TREE COMMISSION SUBMITTAL:	11.06.24
DEVELOPMENT PLAN SUBMITTAL:	07.15.24

PROPOSED LANDSCAPE PLAN

STAMP: SHEET NUMBER:
L3

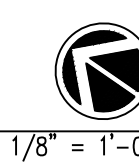

1/8" = 1'-0"

1. **CHANGES MAY OCCUR DURING THE NORMAL COURSE OF IMPLEMENTATION. VERBAL CHANGE ORDERS WILL NOT BE HONORED. ANY CHANGES MUST BE SUBMITTED TO LANDSCAPE ARCHITECT IN WRITING AS A CHANGE ORDER TO BE REVIEWED AND APPROVED IN WRITING BY OWNER/CLIENT.**
2. ALL NEWLY PLANTED AREAS TO RECEIVE 100% COVERAGE BY AUTOMATIC IRRIGATION SYSTEM (DRIPL FAN PREFERRED) **UNLESS OTHERWISE DIRECTED BY OWNER. LANDSCAPE CONTRACTOR TO COORDINATE INSTALLATION OF IRRIGATION SYSTEM WITH IRRIGATION CONTRACTOR. IRRIGATION TIME TO BE HARD WIRED TO COMPLETION - RESPONSIBILITY OF IRRIGATION CONTRACTOR. LANDSCAPE CONTRACTOR TO HAND WATER OR ARRANGE FOR WATERING DURING PLANTING UNTIL IRRIGATION SYSTEM IS 100% OPERABLE. THIS IS THE RESPONSIBILITY OF THE LANDSCAPE CONTRACTOR.**
3. LANDSCAPE CONTRACTOR TO BECOME FAMILIAR WITH THE SCOPE OF WORK AS WELL AS THE SITE, DIGGING CONDITIONS, AND ANY OBSTACLES PRIOR TO BIDDING.
4. LANDSCAPE CONTRACTOR SHALL LOCATE AND VERIFY ALL UNDERGROUND UTILITIES PRIOR TO DIGGING.
5. ALL PLANT MATERIAL IS TO BE FLORIDA NO. 1 OR BETTER. FLORIDA DEPARTMENT OF AGRICULTURE GRADES AND STANDARDS, PARTS 1 & II, 1975, RESPECTIVELY.
6. ALL PLANTING TO BE STAKED IN A GOOD WORKMAN LIKE MANNER, NO NAIL STAKING PERMITTED.
7. LANDSCAPE PLAN SHALL BE INSTALLED IN COMPLIANCE WITH ALL LOCAL CODES.
8. ALL TREE HOLES TO BE BACK FILLED UNDER AND UNDER ROOT BALL WITH WASHED BEACH SAND AND PLANTING MIX. ALL SHRUB BEDS TO BE INSTALLED WITH WASHED BEACH SAND AND PLANTING MIX.
9. ALL TREES, SHRUBS AND GROUND COVERS SHALL BE GUARANTEED FOR ONE YEAR FROM DATE OF FINAL ACCEPTANCE. ALL PALMS ARE TO GUARANTEED FOR ONE YEAR.
10. ALL PLANTING BEDS SHALL BE WEED AND GRASS FREE.
11. TREES, PALMS, SHRUBS AND GROUND COVER PLANTS SHALL BE FERTILIZED AT INSTALLATION ACCORDING TO MANUFACTURERS' RECOMMENDATIONS. TYPE AND AMOUNT OF FERTILIZER IS UP TO DISCRETION OF LANDSCAPE CONTRACTOR IN ORDER TO AVOID "BURN" ON PLANTS THAT MAY ALREADY CONTAIN FERTILIZER FROM NURSERY AND ENSURE PROPER ESTABLISHMENT TO MAINTAIN CONTRACTORS WARRANTY.
12. **PLANTING PLAN SHALL TAKE PRECEDENCE OVER PLANT LIST IN CASE OF DISCREPANCIES.**
13. NO CHANGE SHALL BE MADE WITHOUT PRIOR CONSENT OF LANDSCAPE ARCHITECT.
14. ALL MATERIAL SHALL BE SUBJECT TO AVAILABILITY AT TIME OF INSTALLATION. SUBSTITUTIONS MAY BE MADE AFTER CONSULTATION WITH LANDSCAPE ARCHITECT.
15. LANDSCAPE CONTRACTOR TO COORDINATE HIS WORK WITH GENERAL CONTRACTOR, ELECTRICAL CONTRACTOR, AND THE ELECTRICAL CONTRACTOR.
16. ALL EXISTING PLANT MATERIAL TO REMAIN SHALL BE PROTECTED.
17. ALL TREES TO BE RELOCATED WILL BE ROOT PRUNED 30% DYES MINIMUM (OR MORE IF REQUIRED BY SPECIES), UPON RELOCATION, THIN OUT 30% OF THE RELOCATED TREES' CANOPY.
18. AFTER REMOVAL OR RELOCATION OF EXISTING TREES AND PALMS, BACKFILL TREE PIT WITH WASHED BEACH SAND, AND SOD DISTURBED AREA, IF REQUIRED.
19. ALL TREES ON SOD AREA SHALL RECEIVE A MULCH RING 2' IN DIAMETER TYPICAL.
20. ALL TREES SHALL HAVE 2" CALIPER AT D.B.H. MINIMUM FOR A 10' HEIGHT TREE.
21. ALL 1" GALLON MATERIAL TO HAVE 1/2" SPREAD MINIMUM. ALL 3 GALLON MATERIAL TO HAVE 1" SPREAD MINIMUM.
22. LANDSCAPE CONTRACTOR TO BE COUNTY OR CITY LICENSED WHERE WORK IS TO BE PERFORMED. LIABILITY AND WORKMANS COMP INSURANCE IS REQUIRED FOR EACH AND EVERY EMPLOYEE TO BE ON-SITE AT ANY TIME DURING IMPLEMENTATION. PAPERWORK TO THIS EFFECT TO BE PROVIDED ON REQUEST WITHIN 2 BUSINESS DAYS.

2' AND LARGER CANOPIED TREES BRACED BY GUYING:

1. CHOOSE THE CORRECT SIZE AND NUMBER OF STAKES AND SIZE OF HOSE AND WIRE. GUYING SHALL BE COMPLETED WITHIN 48 HOURS OF PLANTING THE TREE
2. CUT LENGTHS OF STAKING HOSE TO EXTEND 2 INCHES PAST TREE TRUNK WHEN WRAPPING AROUND.
3. SPACE STAKES EVENLY UN OUTSIDE OF WATER RING AND DRIVE EACH FIRMLY INTO GROUND. STAKES SHOULD BE DRIVEN AT A 30 DEGREE ANGLE WITH THE POINT OF THE STAKE TOWARD THE TREE UNTIL 4 TO 5 INCHES ARE LEFT SHOWING.
4. PLACE THE HOSE AROUND THE TRUNK JUST ABOVE THE LOWEST BRANCH.
5. THREAD THE WIRE THROUGH THE HOSE AND PAST THE STAKE, ALLOWING APPROXIMATELY 2 FEET OF EACH OF THE TWO ENDS BEYOND THE STAKE BEFORE CUTTING THE WIRE.
6. TWIST WIRE AT RUBBER HOSE TO KEEP IT IN PLACE
7. PULL WIRE DOWN AND WIND BOTH ENDS AROUND STAKE TWICE. TWIST WIRE BACK ONTO ITSELF TO SECURE IT BEFORE CUTTING OFF THE EXCESS.
8. THE ABOVE PROCEDURES ARE TO BE FOLLOWED FOR EACH STAKE, KEEPING THE TREE STRAIGHT AT ALL TIMES. THERE SHOULD BE A 1 TO 3 INCH SWAY IN THE TREE (THE WIRES SHOULD NOT BE PULLED TIGHT) FOR BEST ESTABLISHMENT.
9. FLAG THE GUY WIRES WITH SURVEYORS FLAGGING OR APPROVED EQUAL FOR SAFETY.
10. GUYS ARE NOT TO BE REMOVED UNTIL APPROVED BY LANDSCAPE CONTRACTOR.

11. CHOOSE THE CORRECT SIZE, LENGTH, AND NUMBER OF PROPS TO BE USED (PRESSURE TREATED (PT) 2"x4", 4"x4").
12. WRAP AT LEAST 5 LAYERS OF BURLAP AROUND TRUNK OF THE PALM AT LEAST 4 INCHES ABOVE THE TRUNK BEING USED. BATTENS SHOULD BE ADJUNCT AT A POINT 1/3 OF THE DISTANCE FROM GROUND TO THE CLEAR TRUNK OF THE TREE OR PALM, BUT NOT LESS THAN 4 FEET, WHICHEVER IS GREATER.
13. SELECT THE PROPER LENGTH AND SIZE OF BATTENS (PT 2"x4"X12'-16').
14. USE THE SAME NUMBER OF BATTENS AS PROPS BEING USED.
15. PLACE THE BATTENS VERTICALLY AND EVENLY SPACED AGAINST THE BURLAP.
16. PLACE THE BATTENS IN PLACE WITH METAL OR PLASTIC BANDING STRIPS. **DO NOT NAIL INTO TREE.**
17. WEDGE LOWER END OF PROP INTO SOIL AND SECURE WITH A 2"x4"x30" STAKE. PROPS SHOULD BE INSTALLED AT A 30 TO 40 DEGREE ANGLE FROM THE BATTENS AND OF SUFFICIENT LENGTH TO REACH THE GROUND. **NOTE: ON STRAIGHT TREES OR PALMS, SPACE PROPS EQUAL DISTANCE AROUND TREE OR PALM. ON CURVED PALMS AND TREES, SPACE PROPS AGAINST THE FRONT OF THE CURVE OF THE PALM OR TREE.**
18. CUT A SMOOTH ANGLE AT THE END OF THE PROPS, ALIGN WITH AND NAIL INTO BATTENS. **DO NOT PENETRATE TREE OR PALM WITH NAIL.**
19. **IF IT APPEARS THAT ADDITIONAL CONSTRUCTION WORK WILL TAKE PLACE NEAR TO OR ADJUNCT TO THE TRUNK OF THE TREE OR PALM, THEN PROPS ARE TO BE CLEARLY LABELED WITH THE STATEMENT "DO NOT REMOVE".**
20. PROPS ARE NOT TO BE REMOVED UNTIL APPROVED BY THE LANDSCAPE CONTRACTOR.

1. ALL MAJOR PALMS TO HAVE TWO BUBBLERS ON OPPOSING SIDES OF ROOT BALL. BUBBLERS TO BE HIDDEN FROM VIEW.
2. IRRIGATION CONTRACTOR TO COORDINATE LOCATION OF MAIN LINES WITH LANDSCAPE CONTRACTOR PRIOR TO IMPLEMENTATION. AVOID ROOT BALLS OF TREES AND LARGE PLANT MATERIALS. REFER TO LANDSCAPE DRAWINGS.
3. ALL VALVES TO BE PVC SCHEDULE 40, 2" MINIMUM COVER.
4. ALL HEADS INSTALLED ON FLEXIBLE PVC PIPE AND FITTINGS.
5. PRESSURIZED BACKFLOW, RAIN SWITCH, AND MULTI-PROGRAMMABLE CONTROLLER WITH BATTERY BACKUP REQUIRED.
6. ALL CROSSINGS UNDER PERMANENT CONCRETE TO BE SLEEVED TWO TIMES THE SPRINKLER PIPE SIZE WITH SCHEDULE 40 PVC.
7. ALL VALVES TO HAVE FLOW CONTROL AND BE INSTALLED IN GREEN VALVE BOXES WITH ROOM TO WORK IN FUTURE.
8. ALL VALVE BOXES TO BE LOCATED AWAY FROM WALKWAYS, GARDEN PATHS, AND GROUNDCOVERS - KEEP TO BACK OF BEDS.
9. ALL SPRINKLERS TO BE COMMERCIAL GRADE TORO 570 SERIES 4" AND 12" AND INSTALLED OUT OF SIGHT.
10. IRRIGATION CONTRACTOR TO MEASURE WATER AVAILABLE ON-SITE AND USE NO MORE THAN 75% OF AVAILABLE GPM.
11. WATER CONNECTION TO THE HOUSE, INCLUDING SHUT-OFF VALVES, SHALL NOT BE ALTERED BY PRESSURIZED BACKFLOW.
12. ALL WIRE SPICES TO BE IN VALVE BOXES AND CLEARLY LABELED AT BACK OF TIME CLOCK. ALL WIRE SPICES TO BE INSTALLED WITH WATER PROOF CONNECTIONS.
13. 2 SPARE WIRES TO BE RUN TO THE LAST VALVE IN EACH DIRECTION.
14. CONTROLLER TO BE HARD-WIRED AT TIME OF COMPLETION AND INCLUDED IN IRRIGATION CONTRACTORS BID.
15. SYSTEM TO PROVIDE 100% CONTINGENT COVERAGE ON COMPLETION.
16. IRRIGATION CONTRACTOR TO PROVIDE IRRIGATION PLAN IF NECESSARY.
17. IRRIGATION CONTRACTOR TO BE COUNTY AND CITY LICENSED WHERE WORK IS TO BE PERFORMED. LIABILITY AND WORKMANS COMP INSURANCE IS REQUIRED FOR EACH AND EVERY EMPLOYEE TO BE ON-SITE AND AT ANY TIME DURING IMPLEMENTATION. PAPERWORK TO THIS EFFECT TO BE PROVIDED ON REQUEST WITHIN 2 BUSINESS DAYS.
17. **AS-BUILT IRRIGATION DRAWING TO BE PROVIDED PRIOR TO FINAL PAYMENT.**

Diagram illustrating the preparation of a palm tree for container planting. The tree is shown with a trunk that has been cleared of mulch and soil to a height of 12 inches. The rootball is shown in a container, with a 2 x rootball dimension indicated. The container is filled with sand, and a 3-inch high dish of mulch is shown around the trunk. The diagram includes the following labels:

- STAKE ALL PALMS OVER 12" CLEAR TRUNK UNTIL ESTABLISHED
- 3" THICKNESS OF MULCH
- SAND
- 3" HIGH DISH AROUND TRUNK
- 2 x ROOTBALL

TYPICAL SPACING:
 1g = 12"–24" o.c.
 3g = 24"–36" o.c.
 7g = 24"–5' o.c.

O.C. SPACING

1/2 O.C. SPACING (MIN. 6")

EDGE OF BED

ROOT BALL 2" ABOVE SURROUNDING GRADE

3" MULCH

PULL MULCH FROM TRUNK

PREPARED TOPSOIL

EXISTING SOIL

ALL SHRUBS ARE TO BE POSITIONED VERTICALLY REGARDLESS OF THE SLOPE OF THE GROUND IN WHICH THEY ARE PLANTED. WATER RINGS ARE TO BE CONSTRUCTED AT RIGHT ANGLES TO THE TREE OR SHRUB OR IN A MANNER IN WHICH THEY WILL MOST EFFECTIVELY SERVE THE PURPOSE OF RETAINING WATER AT THE BASE OF THE PLANT.

6" MIN.

6"

HARDSCAPE

SOIL GRADE

(3) - 2" SCHD. 40 PVC SLEEVES
AT EACH LOCATION
(DUCT TAPE ENDS)

INDICATES LOCATION ON PLAN

NOTE: ENSURE SLEEVES AND/OR DIRECT SERVICE IS PROVIDED TO ALL PROPOSED LANDSCAPE AREA FOR IRRIGATION, LIGHTING AND SOUND.

6° = 1° - 0°

LANDSCAPE DETAILS

**SLEEVE LOCATIONS
GENERAL CONTRACTOR
TO COORDINATE AND INSTALL**

SCHEDULE

ITEM	QUANTITY
1" DIA. SLEEVE	10
2" DIA. SLEEVE	5
3" DIA. SLEEVE	3
4" DIA. SLEEVE	2
6" DIA. SLEEVE	1
8" DIA. SLEEVE	1
L4

$$1/16'' = 1'-0''$$