

LOCATION MAP - NTS  
SEC. 31-T675-R23E

# LEGAL DESCRIPTION SKETCH WITH IMPROVEMENTS SHOWN




BEARING BASE:  
ALL BEARINGS ARE BASED  
ON  $S34^{\circ}04'08''E$  ASSUMED  
ALONG THE CENTERLINE  
SIMONTON STREET

ALL ANGLES DEPICTED  
ARE 90 DEGREES UNLESS  
OTHERWISE INDICATED

ALL UNITS ARE SHOWN IN  
U.S. SURVEY FEET

ADDRESS:  
601 FRONT STREET,  
KEY WEST, FL 33040

THIS IS NOT A BOUNDARY OR  
SURVEY. ANY BOUNDARY OR  
RIGHT OF WAY LINES SHOWN  
HEREON ARE FOR REFERENCE  
PURPOSES ONLY.

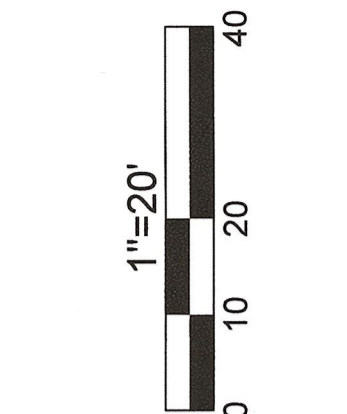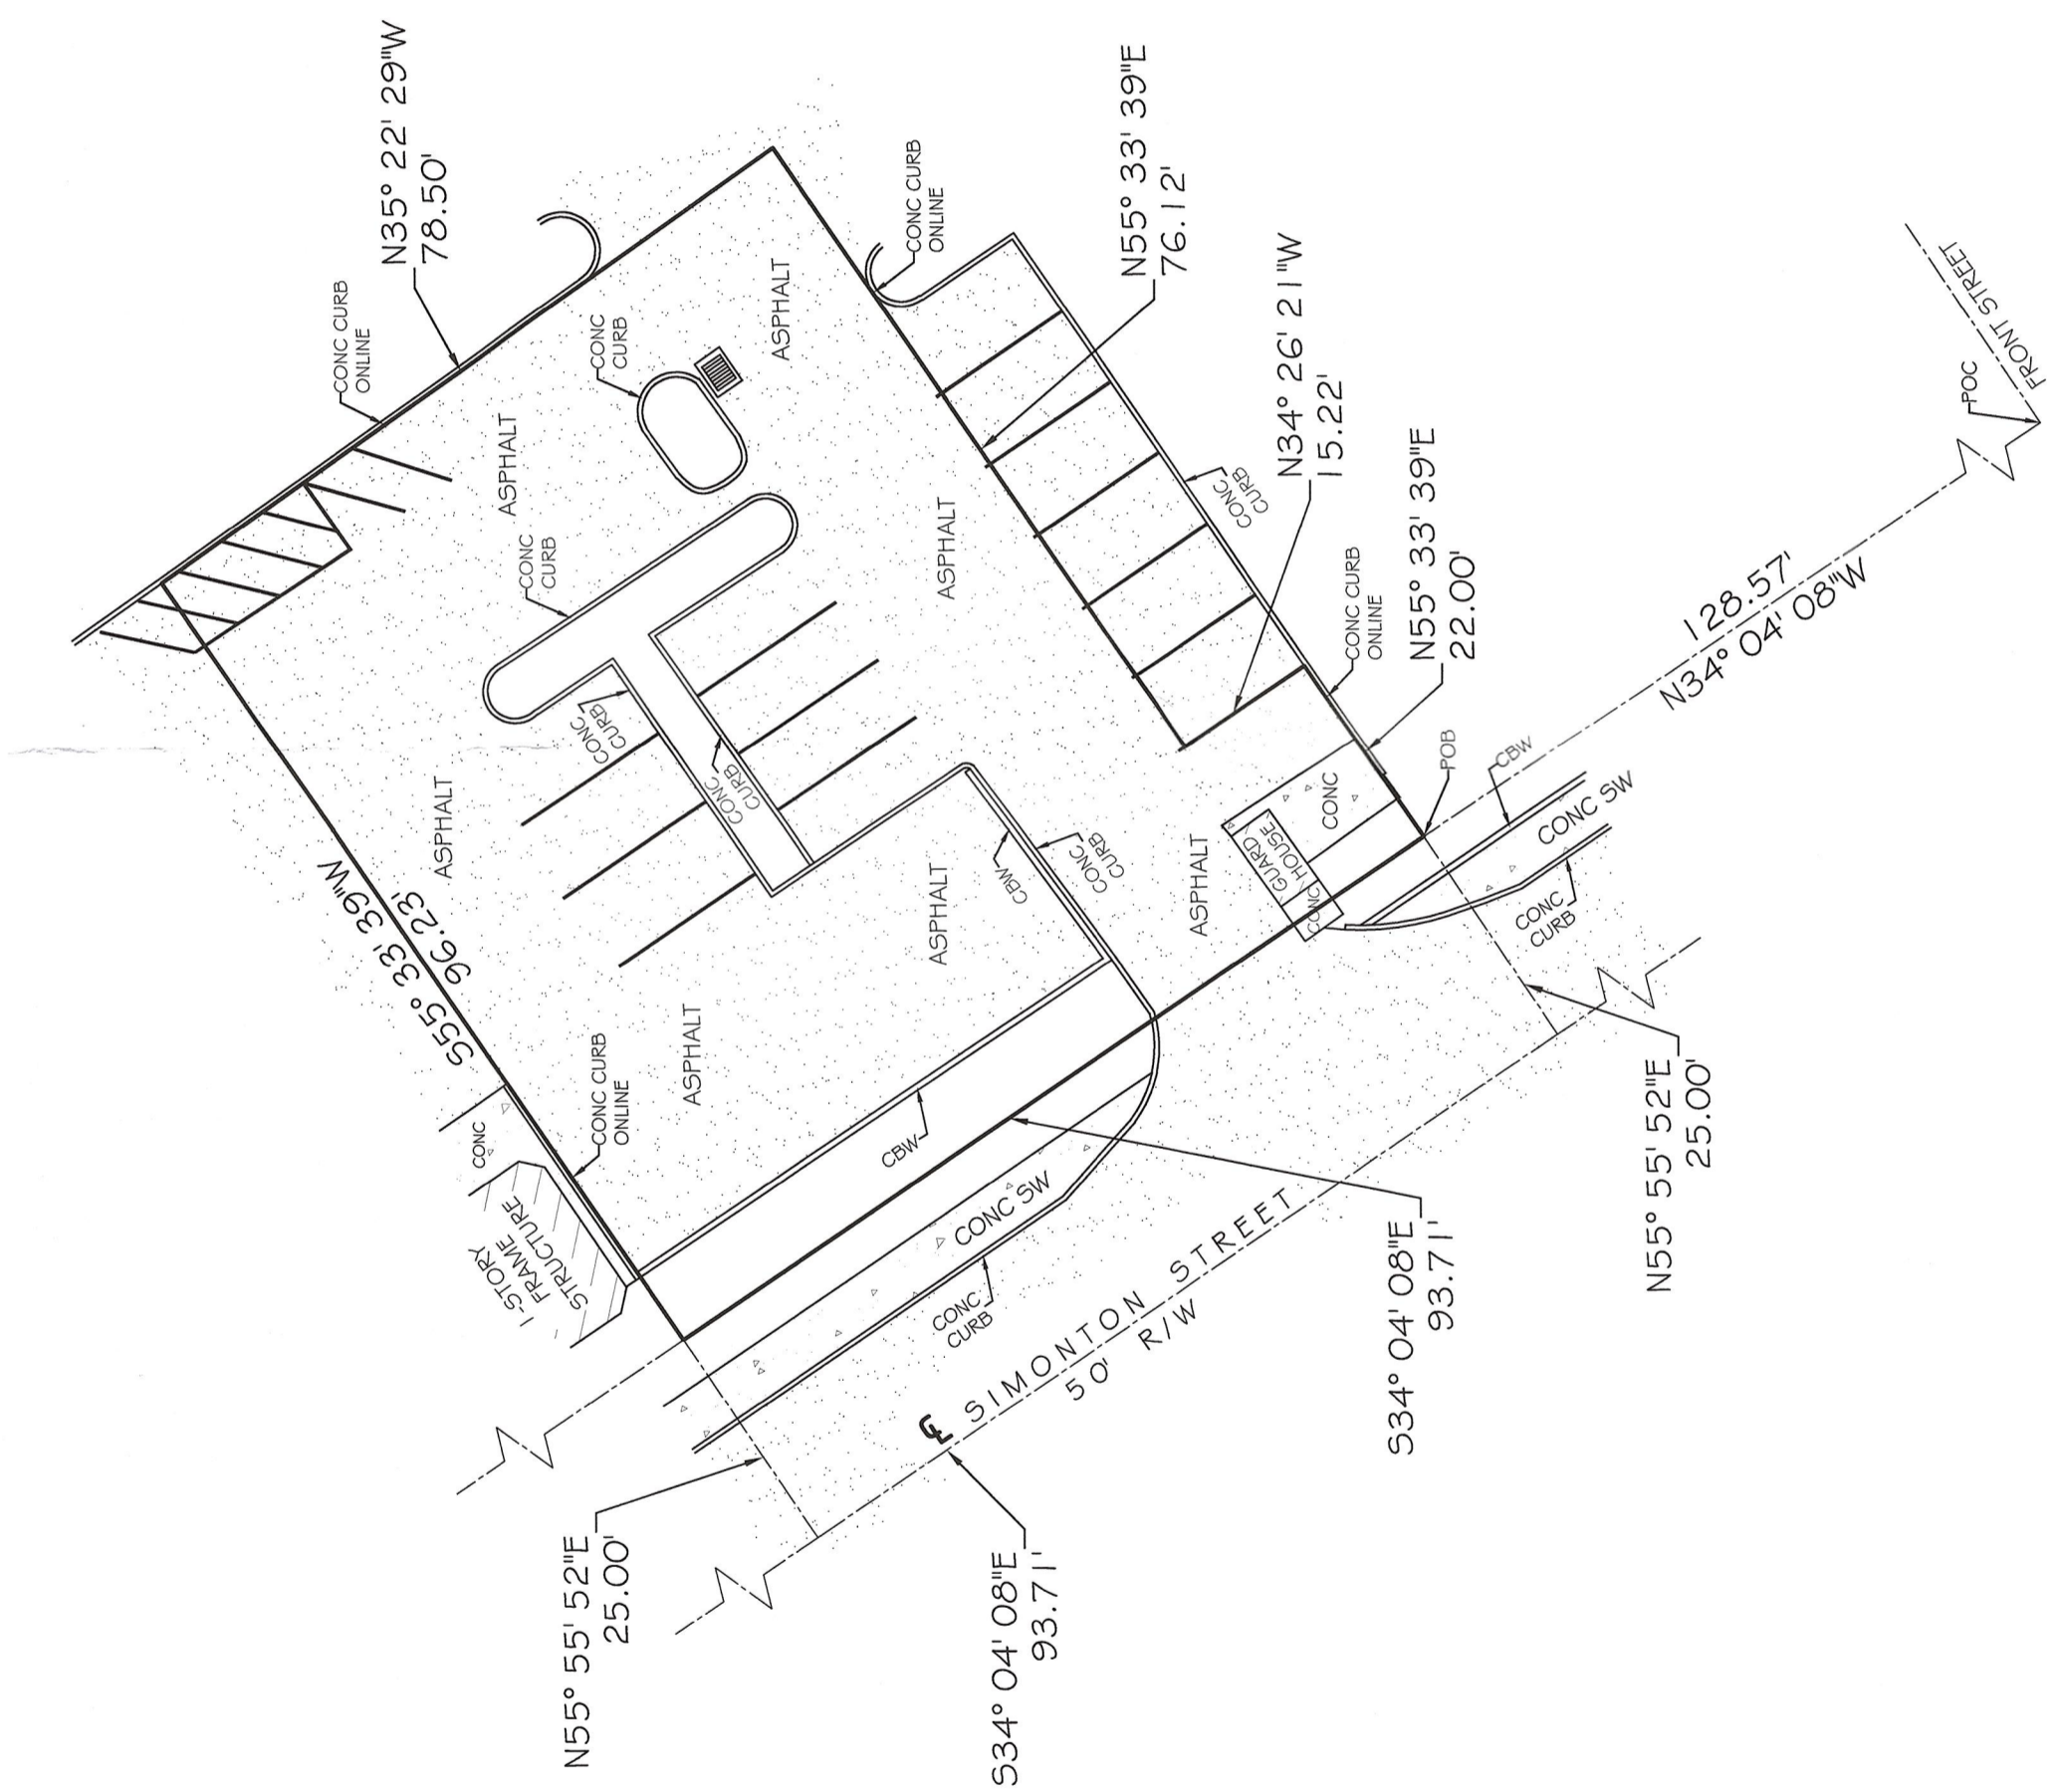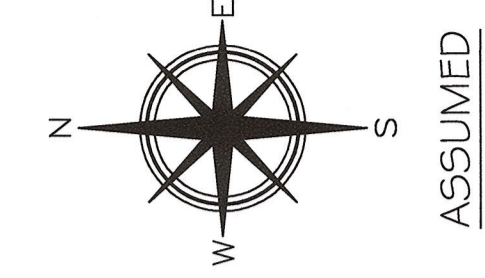

- LEGEND
- - WATER METER
  - - SANITARY SEWER CLEAN OUT
  - - MAILBOX
  - - WOOD POWER POLE
  - ⊗ - CONCRETE POWER POLE

TOTAL LEASE AREA: 7,958.14 SQFT ±

CERTIFIED TO -  
Oropeza Stores & Cardenas, PLLC;

- NOTE: DIMENSIONS SHOWN WITHIN THIS SKETCH ARE UNLESS OTHERWISE NOTED OR PACKAGED DIMENSIONS UNLESS INDICATED OTHERWISE. THE FOLLOWING IS A LIST OF ABBREVIATIONS THAT MAY BE FOUND ON THIS SHEET.
- BWP = BACKLASH PREVENTER
  - C = CONCRETE
