

RECEIVED

AUG 07 2014



Application For Revocable License

City of Key West, Florida • Planning Department

OFFICE OF KEY WEST
PLANNING DEPT.

3140 Flagler Avenue • Key West, Florida 33040-4602 • 305-809-3720 • www.keywestcity.com

Application Fee: \$350.00

(includes \$100.00 advertising/noticing fee and \$50.00 fire review fee)

Please complete this application and attach all required documents. This will help staff process your request quickly and obtain necessary information without delay. If you have any questions, please call 305-809-3720.

PROPERTY DESCRIPTION:

Site Address: 200 WILLIAM ST, KEY WEST, FLORIDA 33040

Zoning District: HRCC-1 Real Estate (RE) #: 00000840+000000

Property located within the Historic District? Yes No

APPLICANT: Owner Authorized Representative

Name: ELIZABETH NEULAND

Mailing Address: PO. Box 2039

City: Key West State: FL Zip: 33045

Home/Mobile Phone: 305-481-6301 Office: 354816301 Fax: NA

Email: lizneuland@bellsouth.net

PROPERTY OWNER: (if different than above)

Name: HARBORSIDE LLC

Mailing Address: 575 FIFTH AVE, 23 FLOOR

City: New York State: NY Zip: 10017

Home/Mobile Phone: 2125730841 Office: 2125730841 Fax: NA

Email: jkerhberg@northwoodinvestors.com

Description of requested revocable license and use:

INSTALLATION OF LANDSCAPING AND MAINTENANCE ON LAZY WAY

Are there any easements, deed restrictions or other encumbrances attached to the property? Yes No

If yes, please describe and attach relevant documents: _____

Verification

**City of Key West
Planning Department**



Verification Form

(Where Authorized Representative is an individual)

I, ELIZABETH NEWLAND being duly sworn, depose and say that I am the Authorized Representative of the Owner (as appears on the deed), for the following property identified as the subject matter of this application:

200 WILLIAM STREET, KEY WEST, FL 33040

Street address of subject property

All of the answers to the above questions, drawings, plans and any other attached data which make up the application, are true and correct to the best of my knowledge and belief. In the event the City or the Planning Department relies on any representation herein which proves to be untrue or incorrect, any action or approval based on said representation shall be subject to revocation.

[Signature]
Signature of Authorized Representative

Subscribed and sworn to (or affirmed) before me on this 8/6/14 by


Elizabeth Newland

Name of Authorized Representative

He/She is personally known to me or has presented _____ as identification.

[Signature]
Notary's Signature and Seal

Name of Acknowledger typed, printed or stamped

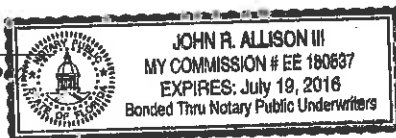

Commission Number, if any

Authorization

City of Key West
Planning Department



Authorization Form
(Where Owner is a Business Entity)

Please complete this form if someone other than the owner is representing the property owner in this matter.

I, Michael P. Sullivan as
Please Print Name of person with authority to execute documents on behalf of entity

CFO of HARBORSIDE, LLC
Name of office (President, Managing Member) *Name of owner from deed*

authorize ELIZABETH NEWLAND
Please Print Name of Representative

to be the representative for this application and act on my/our behalf before the City of Key West.

Signature of person with authority to execute documents on behalf on entity owner

Subscribed and sworn to (or affirmed) before me on this 7th day of August 2014
Date

by Michael P. Sullivan
Name of person with authority to execute documents on behalf on entity owner

He/She is personally known to me or has presented _____ as identification.

Melissa Lopez
Notary's Signature and Seal

Melissa Lopez
Name of Acknowledger typed, printed or stamped

01LO604421
Commission Number, if any

MELISSA LOPEZ
NOTARY PUBLIC-STATE OF NEW YORK
No. 01LO604421
Qualified in Nassau County
My Commission Expires July 03, 2018

Deed

This instrument prepared by:
Marvin C. Bynum II
Godfrey & Kahn, S.C.
780 North Water Street
Milwaukee, WI 53202

Doc# 1913530 12/27/2012 10:50AM
Filed & Recorded in Official Records of
MONROE COUNTY ANY HEAVILIN

12/27/2012 10:50AM
DEED DOC STAMP CL: RS \$70,000.00

Return to:
John R. Allison, III
The Allison Firm
P. O. Box 2129
Key West, FL 33045

Doc# 1913530
Bk# 2605 Pg# 1866

Tax Identification Parcel No. 1000779; 1000761;
1000744; 1000736; 8819188; 8819196; 1000752;
1000825; and 1000850

(SPACE ABOVE THIS LINE FOR RECORDING DATA)

SPECIAL WARRANTY DEED

THIS SPECIAL WARRANTY DEED is made and entered into as of the 21st day of December, 2012, by M&I Regional Properties, LLC, a Wisconsin limited liability company, whose address is 770 North Water Street, Milwaukee, Wisconsin 53202 (hereinafter called the "Grantor"), to Harborside, LLC, a Florida limited liability company, whose address is P.O. Box 2039, Key West, FL 33045 (hereinafter called the "Grantee").

WITNESSETH:

The Grantor, for and in consideration of the sum of Ten Dollars (\$10.00) and other valuable consideration, receipt whereof is hereby acknowledged, by these presents does grant, bargain, sell, alien, remise, release, convey, and confirm unto the Grantee, all that certain land situated in Monroe County, Florida (the "Property"), described as follows:

See Exhibit A attached hereto.

TOGETHER with all the tenements, hereditaments, and appurtenances thereto belonging or in anywise appertaining.

TO HAVE AND TO HOLD, the same in fee simple forever.

AND, the Grantor hereby covenants with the Grantee that it is lawfully seized of the Property in fee simple; that it has good right and lawful authority to sell and convey the Property; that it hereby fully warrants the title to the Property and will defend the same against the lawful claims of all persons claiming by, through or under said Grantor, but against none other; and that said land is free of all encumbrances, except municipal and zoning ordinances and agreements entered under them, agreements with any municipality regarding the development of the Property, building and use restrictions and covenants, and State and/or Federal statutes and

regulations, real estate taxes for 2013 and subsequent years and items set forth on Exhibit B attached hereto.

[SIGNATURE NEXT PAGE FOLLOWING]

IN WITNESS WHEREOF, the Grantor has caused these presents to be executed the day and year first above written.

WITNESSES:

M&I REGIONAL PROPERTIES, LLC

[Signature]
Name: Todd Becher
(print)

By: [Signature]
Name/Title: STEVEN J. HEDER, V.P.

[Signature]
Name: Jane Endries
(print)

STATE OF WISCONSIN
COUNTY OF MILWAUKEE

The foregoing instrument was acknowledged before me the 18th day of December, 2012, by Steven J. Heder, as Vice President of M&I Regional Properties, LLC, a Wisconsin limited liability company, on behalf of the limited liability company. The above-named person is personally known to me.

[Signature]
Notary Public, State of Wisconsin
My Commission: 9-14-14

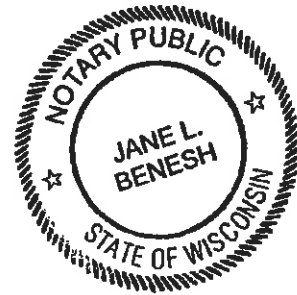


EXHIBIT A

PARCEL A:

On the Island of Key West, Monroe County, State of Florida, being known as Part of Square Eleven (11), more particularly described as follows:

Commencing at the Southerly corner of Square Eleven (11) where Caroline and Elizabeth Streets intersect and proceed along the Northeasterly side of Elizabeth Street in a Northwesterly direction a distance of One Hundred Seventy-three (173) feet to a point; proceed thence at right angles in a Northeasterly direction Fifty (50) feet; thence at right angles in a Southeasterly direction One (1) foot to the POINT OF BEGINNING; from the Point of Beginning proceed at right angles in a Northeasterly direction One Hundred Ninety-five and Six tenths (195.6) feet; thence at right angles in a Southeasterly direction One Hundred Eleven (111) feet; thence at right angles in a Southwesterly direction Thirty-eight (38) feet; thence at right angles in a Northwesterly direction Fifty-seven and Two-tenths (57.2) feet; thence at right angles in a Southwesterly direction One Hundred Fifty-seven and Six tenths (157.6) feet; thence at right angles in a Northwesterly direction Fifty-three and Seven tenths (53.7) feet to the POINT OF BEGINNING.

PARCEL B:

On the Island of Key West and known on William A. Whitehead's Map delineated in February, AD. 1829, as a parcel of land in Square Eleven (11) more particularly described as follows: Commencing at the Northwesterly corner of the intersection of Caroline and William Streets move Northwesterly a distance of 118.15 feet to the POINT OR PLACE OF BEGINNING. Thence at right angles in a Southwesterly direction a distance of 156.44 feet; thence at right angles in a Northwesterly direction a distance of 53.85 feet; thence at right angles in a Northeasterly direction a distance of 156.44 feet; thence at right angles in a Southeasterly direction along William Street a distance of 53.85 feet to the POINT OR PLACE OF BEGINNING on William Street.

PARCEL C:

On the Island of Key West and known on William A. Whitehead's Map delineated in February A.D. 1829, as a parcel of land in Square Eleven (11) more particularly described as follows: Commencing at the Northwesterly corner of the intersection of Caroline and Elizabeth Streets move Northwesterly along Elizabeth Street a distance of 173 feet to the POINT OF BEGINNING. Thence continue in a Northwesterly direction along Elizabeth Street a distance of 27 feet to a point; thence at right angles in a Northeasterly direction parallel to Caroline Street a distance of 200 feet to point; thence at right angles in a Southeasterly direction a distance of 9 feet to a point; thence at right angles in a Northeasterly direction a distance of 200 feet to a point on the Westerly right-of-way of William Street; thence at right angles in a Southeasterly direction along the Westerly boundary line of William Street a distance of 20 feet to a point; thence at right angles in a Southwesterly direction parallel to Caroline Street a distance of 352.04 feet to a point on the property line owned by the Veterans of Foreign Wars; thence at right angles

in a Northwesterly direction a distance of 2 feet to a point; thence at right angles in a Southwesterly direction a distance of 50 feet to a POINT OF BEGINNING.

PARCEL D:

On the Island of Key West and is part of Square 11 according to William A. Whitehead's Map of said Island delineated in 1829 and is more particularly described as follows: From the intersection of the Southeasterly line of Greene Street and the Northeasterly line of Elizabeth Street go Southeasterly along the Northeasterly line of Elizabeth Street a distance of 95.50 feet to a point; thence at right angles and Northeasterly a distance of 100 feet to a point, which point is the POINT OF BEGINNING; thence continue Northeasterly along the previously described course a distance of 79.04 feet to a point; thence at right angles and Northwesterly a distance of 47.10 feet to a point; thence at right angles and Northeasterly a distance of 52.44 feet to a point; thence at right angles and Southeasterly a distance of 62.20 feet to a point; thence at right angles and Southwesterly a distance of 6.00 feet to a point; thence at right angles and Southeasterly a distance of 89.40 feet to a point; thence at right angles and Southwesterly a distance of 125.48 feet to a point; thence at right angles and Northeasterly a distance of 104.50 feet back to the POINT OF BEGINNING.

PARCEL E-1:

A parcel of land in the Island of Key West, Monroe County, Florida, said parcel being a Part of Lot 1 of Square 11 of Whitehead's Map of the said island as delineated in February 1829 and the said parcel being more particularly described by metes and bounds as follows: Commence at the intersection of the Northwesterly right-of-way line (ROWL) of Caroline Street with the Southwesterly ROWL of William Street and run thence in a Southwesterly direction along the Northwesterly ROWL of the said Caroline Street for a distance of 201.00 feet; thence Northwesterly and at right angles for a distance of 191.00 feet to the POINT OF BEGINNING of the parcel of land being described herein; thence continue Northwesterly along a prolongation of the preceding course for a distance of 9.00 feet; thence Northeasterly and at right angles for a distance of 24.48 feet; thence Southeasterly and at right angles for a distance of 9.00 feet; thence Southwesterly and at right angles for a distance of 24.48 feet back to the POINT OF BEGINNING.

PARCEL E-2:

A parcel of land on the Island of Key West, Monroe County, Florida, said parcel being a Part of Lot 1 of Square 11 of Whitehead's Map of the said island as delineated in February 1829 and the said parcel being more particularly described by metes and bounds as follows: Commence at the intersection of the Northwesterly right-of-way line (ROWL) of Caroline Street with the Southwesterly ROWL of William Street and run thence in a Southwesterly direction along the Northwesterly ROWL of the said Caroline Street for a distance of 201.00 feet; thence Northwesterly and at right angles for a distance of 60.00 feet to the POINT OF BEGINNING of the parcel of land being described herein; thence continue Northwesterly along a prolongation of the preceding course for a distance of 57.20 feet; thence Northeasterly and at right angles for a distance of 6.50 feet; thence Southeasterly and at right angles for a distance of 57.20 feet; thence Southwesterly and at right angles for a distance of 6.50 feet to the POINT OF BEGINNING.

PARCEL F:

On the Island of Key West and is part of Square 11 according to William A. Whitehead's map of said Island delineated in 1829 and is more particularly described as follows:

From the intersection of the Northwesterly line of Caroline Street and the Southwesterly line of William Street go Northwesterly along the said Southwesterly line of William Street a distance of 191 feet to a point; which point is the POINT OF BEGINNING; thence continue Northwesterly along said Southwesterly line of William Street a distance of 105 feet to a point; thence Southwesterly and at right angles a distance of 176.52 feet to a point; thence Southeasterly and at right angles a distance of 105 feet to a point; thence Northeasterly and at right angles a distance of 176.52 feet to the POINT OF BEGINNING.

PARCEL H:

In the City of Key West and known as a part of Lot Four (4) in Square Eleven (11) according to Charles W. Tift's map of said City, commencing at a point on Elizabeth Street adjoining the Northwest corner of land owned on the 25th day of August, A.D., 1900 by the Estate of J. P. Roberts and extending thence in a Northwesterly direction One Hundred and Thirteen (113) feet; thence in a Northeasterly direction Fifty (50) feet; thence in a Southeasterly direction Fifty (50) feet; thence in a Southeasterly direction One hundred and Thirteen (113) feet; thence in a Southwesterly direction Fifty (50) feet to the place of beginning. Reference being had to a deed of conveyance from Whitmore Pinder et al to Louis Monton dated August 25, 1900, and recorded in Deed Book 'T', page 416, of the public records of Monroe County, Florida.

PARCEL I:

In the City of Key West and is known as Part of Lot 2, of Square 11, according to the Map or Plat of the Island of Key West delineated in February A.D. 1829, by William J. Whitehead, and being more particularly described as follows:

Beginning at this point of intersection of the Northerly right-of-way boundary line of Caroline Street with the Easterly right-of-way boundary line of Elizabeth Street and thence Northeasterly along Caroline Street 120 feet to a point; thence Northwesterly at right angles 120 feet to a point; thence Southwesterly at right angles 69.75 feet to a point; thence Southeasterly at right angles 60 feet to a point; thence Southwesterly at right angles 50.25 feet to a point on the Easterly right-of-way boundary line of said Elizabeth Street; thence Southeasterly along the said line of Elizabeth Street 60 feet back to the Point of Beginning.

The above-described land is more particularly described as follows:

A parcel of land located on the Island of Key West, Monroe County, Florida, said parcel being a part of Lots one (1) and two (2), and un-numbered portion of Square 11 of William A. Whitehead's Map of the said island delineated in 1829 and being more particularly described as follows:

Beginning at the Northwesterly Right-of-Way line of Caroline Street and the Northeasterly Right-of-Way line of Elizabeth Street; thence in a Northwesterly direction along the said



Northeasterly Right-of-Way line of Elizabeth Street for a distance of 199.00 feet; thence at a right angle and in a Northeasterly direction for a distance of 99.42 feet; thence at a right angle and in a Northwesterly direction for a distance of 107.44 feet; thence at an angle of $90^{\circ}07'19''$ to the left and in a Northeasterly direction for a distance of 79.04 feet; thence at a right angle and in a Northwesterly direction for a distance of 47.10 feet; thence at a right angle and in a Northeasterly direction for a distance of 52.44 feet; thence at a right angle and in a Southeasterly direction for a distance of 58.42 feet; thence at an angle of $90^{\circ}02'15''$ to the right and in a Northeasterly direction for a distance of 170.68 feet to the Southwesterly Right-of-Way line of William Street; thence at a right angle and in a Southeasterly direction along the said Southwesterly Right-of-Way line of William Street for a distance of 178.11 feet; thence at a right angle and in a Southwesterly direction for a distance of 156.67 feet; thence at an angle of $89^{\circ}57'45''$ to the right and in a Southeasterly direction for a distance of 57.00 feet; thence at an angle of $89^{\circ}57'45''$ to the left and in a Southwesterly direction for a distance of 38.00 feet; thence at a right angle and in a Southeasterly direction for a distance of 1.16 feet; thence at a right angle and in a Southwesterly direction for a distance of 6.50 feet; thence at an angle of $90^{\circ}02'15''$ to the left and in a Northwesterly direction for a distance of 60.00 feet; thence at a right angle and in a Southwesterly direction for a distance of 81.02 feet; thence at a right angle and in a Southeasterly direction for 120.00 feet to the said Northwesterly Right-of-Way line of Caroline Street; thence at a right angle and in a Southwesterly direction along the said Northwesterly Right-of-Way line of Caroline Street for a distance of 120.00 feet to the Point of Beginning.

EXHIBIT B

1. City of Key West, Area of Critical State Concern Rule 27-F-15, Florida Administrative Code, adopted by the Administration Commission pursuant to Section 380.05, Florida Statutes on February 7, 1984, effective February 28, 1984, recorded in Official Records Book 906, page 200, of the Public Records of Monroe County, Florida.
2. City Ordinance No. 81-43 and Amendment 82-5 thereof, which provides for the assessment and collection of solid waste in the city of Key West, Florida.
3. Restrictions imposed on property lying within the Historical Preservation Area of the City of Key West, Florida.
4. Subject to terms and provisions contained in Resolution No. 2012-227 recorded September 19, 2012 in Official Records Book 2589, Page 1883.

8794486_2

Survey

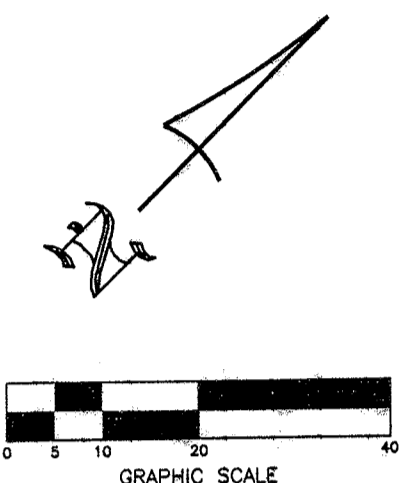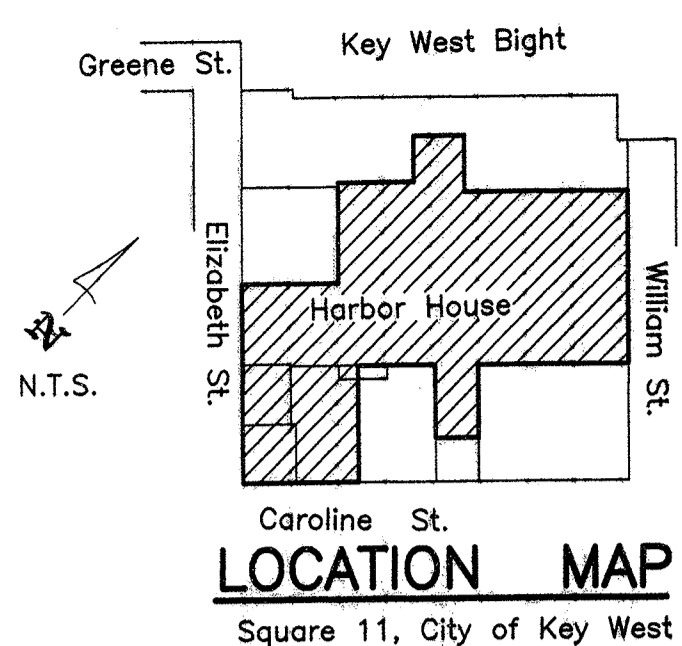


SURVEYOR'S NOTES:
 North arrow based on assumed median
 Reference Bearing: R/W Caroline Street
 3.4 denotes existing elevation
 Elevations based on N.G.V.D. 1929 Datum
 Bench Mark No. Basic Elevation: 14.324

Monumentation:
 ● = set 1/2" Iron Pipe, P.L.S. No. 2749
 ● = Found 1/2" Iron Bar
 ▲ = Set P.K. Nail, P.L.S. No. 2749

Abbreviations:
 Sty. = Story
 R/W = Right-of-Way
 fd. = Found
 Pl. = Plat
 m. = Measured
 d. = Deed
 N.T.S. = Not to Scale
 C. = Centerline
 Elev. = Elevation
 B.M. = Bench Mark
 P.O.C. = Point of Commence
 P.O.B. = Point of Beginning
 P.B. = Plat Book
 pg. = page
 w.m. = Water Meter
 Bal. = Balcony
 Pl. = Planter
 Hydt. = Fire Hydrant
 F.W. = Fire Well
 A/C = Air Conditioner
 C.L.F. = Chain Link Fence

o/h = Overhead
 u/g = Underground
 F.F.L. = Finish Floor Elevation
 irr. = Irregular
 conc. = concrete
 I.P. = Iron Pipe
 I.B. = Iron Bar
 cov'd. = Covered
 C.B. = Concrete Block
 wd. = Wood
 C.F. = Construction fence (wood)

Field Work performed on: 11/20/12

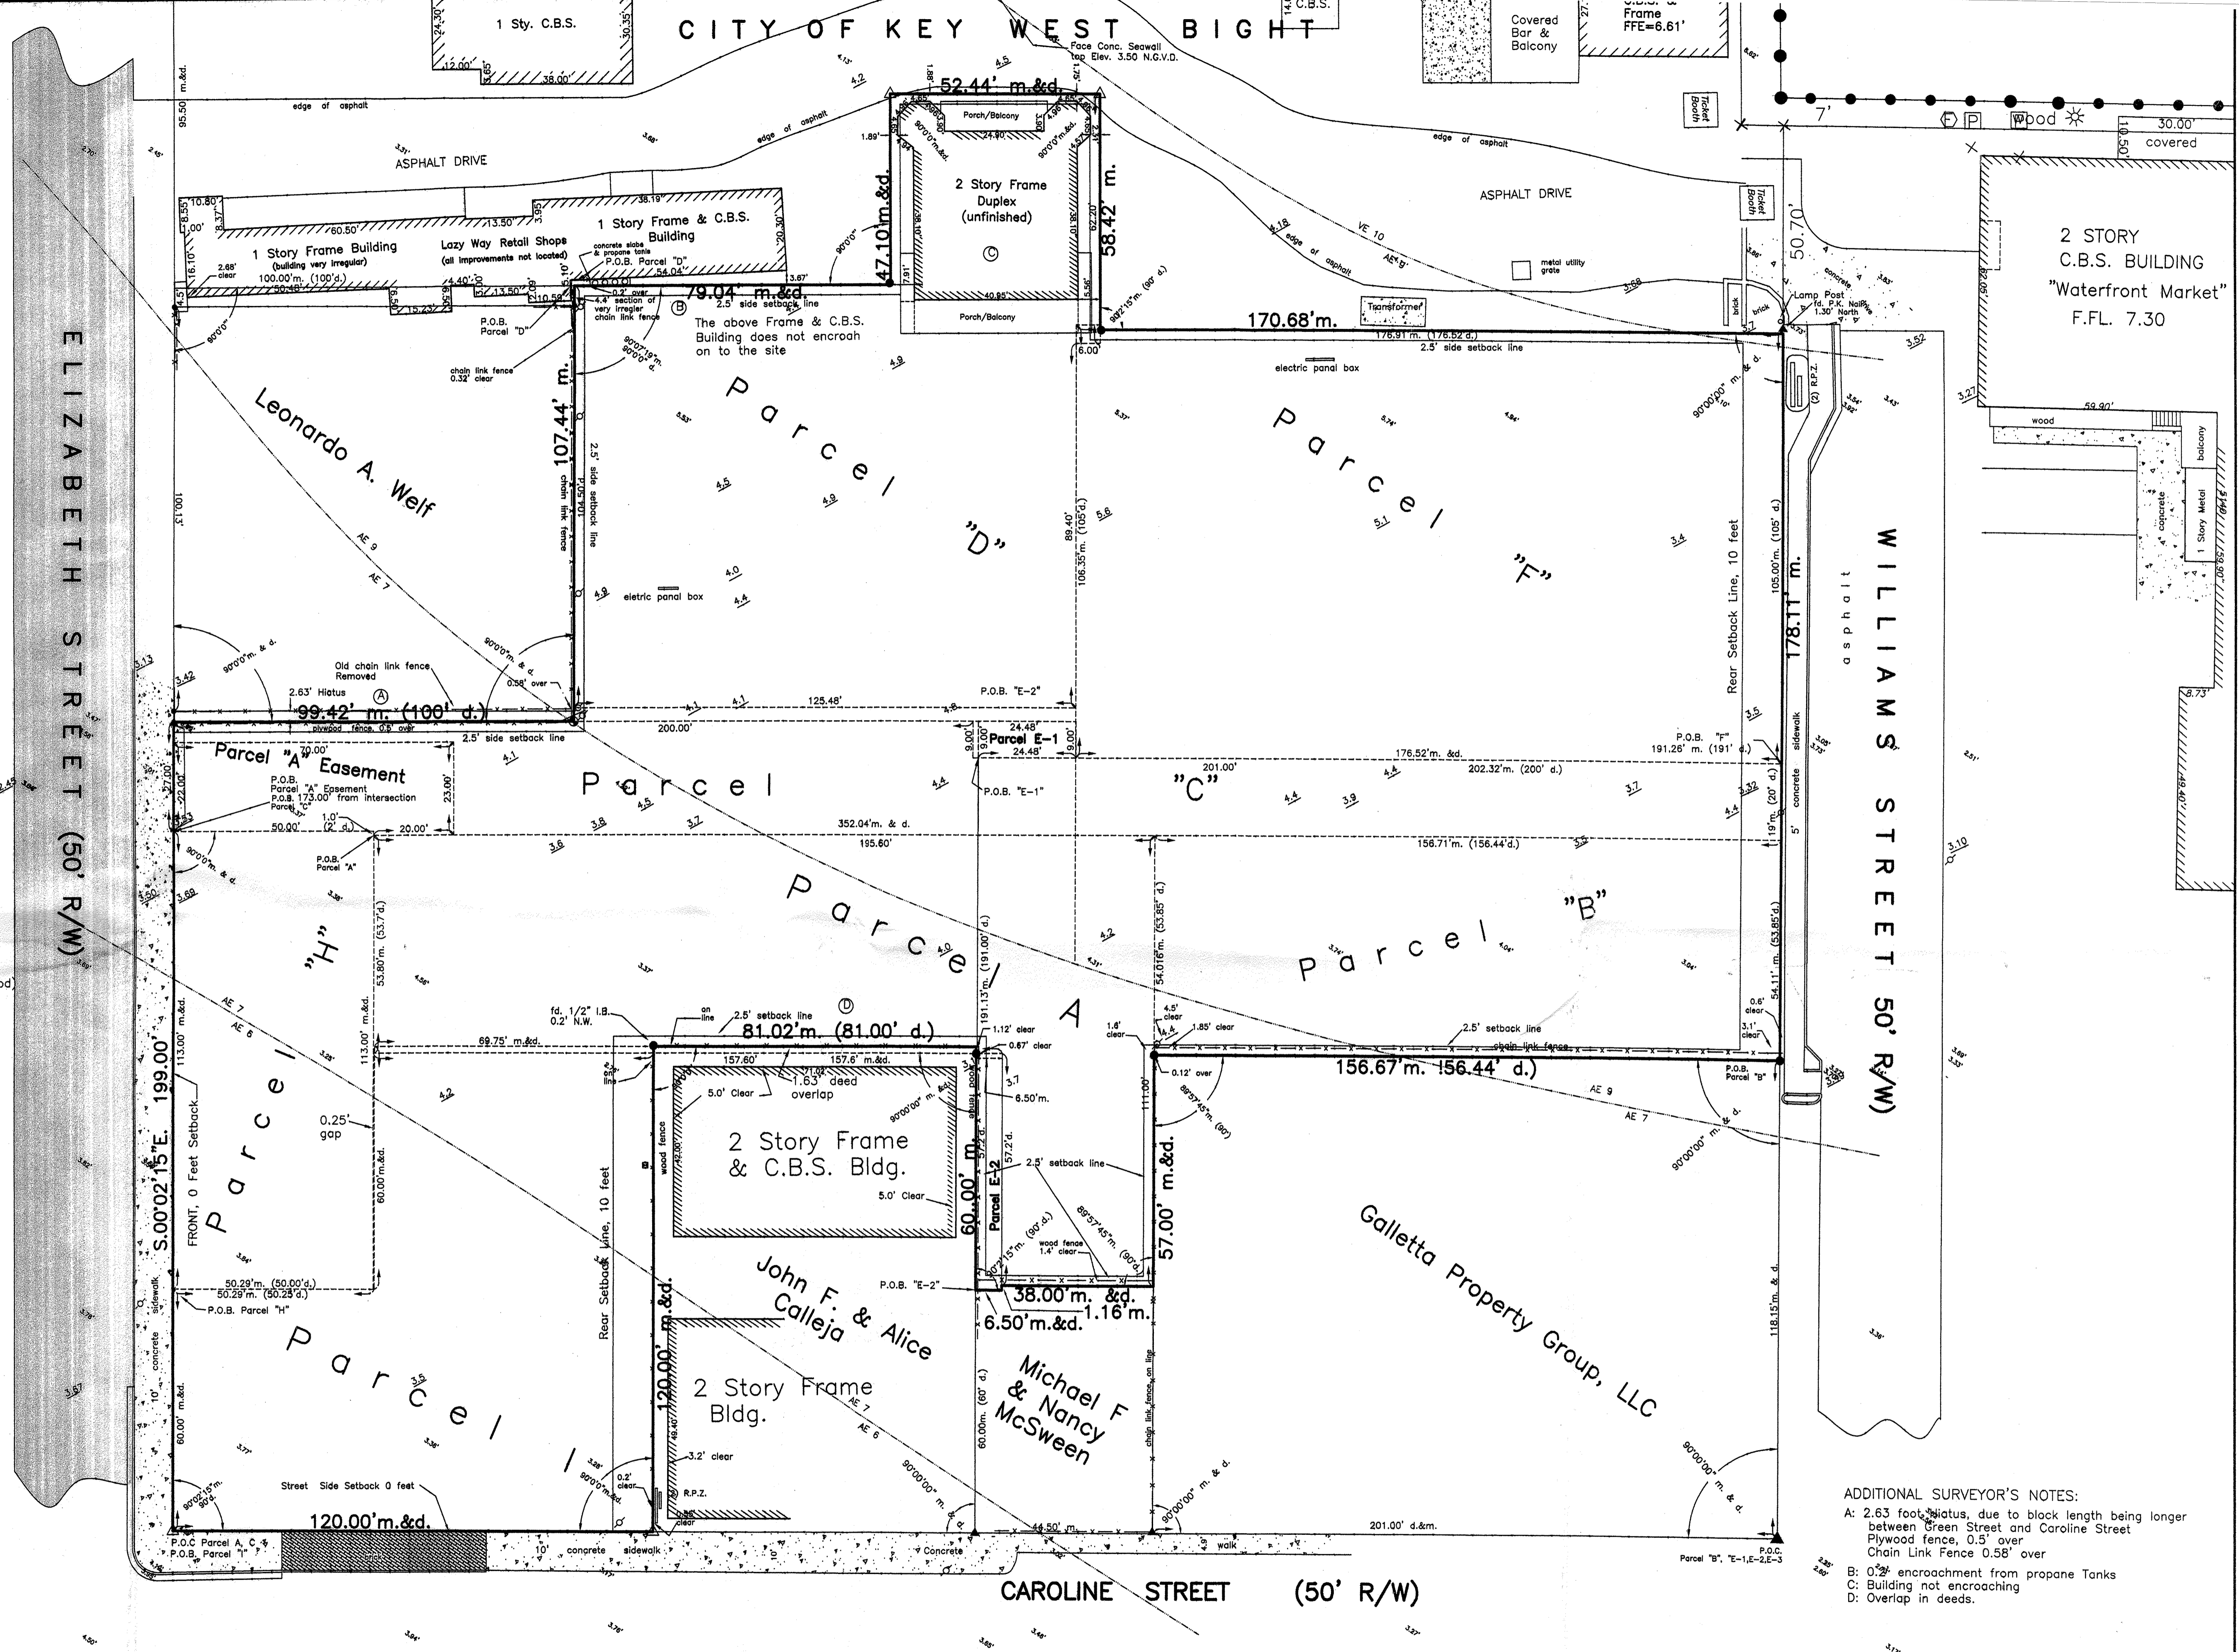

ADDITIONAL SURVEYOR'S NOTES:
 A: 2.63 foot hiatus, due to block length being longer between Green Street and Caroline Street
 Plywood fence, 0.5' over Chain Link Fence 0.58' over
 B: 0.2' encroachment from propane Tanks
 C: Building not encroaching
 D: Overlap in deeds.

REVISIONS:		
No.	Date	Remarks

Sheet Description:
ALTA/ACSM SURVEY

Project: **Harborside, LLC**
223 Elizabeth Street
Key West, FL 33040

3152 Northside Drive
 Suite 201
 Key West, FL 33040
 (305) 293-0466
 Fax: (305) 293-0237
 Email: info@islandsouth.net
 L.B. No. 7700

Date: 12/3/12
 Designed: FHH
 Drawn: FHH
 Checked: FHH
 Job. No. 12-345
 Sheet No. 1 of 2

LEGAL DESCRIPTION:

PARCEL A

On the Island of Key West, Monroe County, State of Florida, being known as Part of Square Eleven (11), more particularly described as follows:

Commencing at the Southerly corner of Square Eleven (11) where Caroline and Elizabeth Streets intersect and proceed along the Northeasterly side of Elizabeth Street in a Northwesterly direction a distance of One Hundred Seventy Three (173) feet to a point; proceed thence at right angles in a Northeasterly direction Fifty (50) feet; thence at right angles in a Southeasterly direction One (1) foot to the POINT OF BEGINNING; from the Point of Beginning, proceed at right angles in a Northeasterly direction One Hundred Ninety five and Six tenths (195.6) feet; thence at right angles in a Southeasterly direction One Hundred Eleven (111) feet; thence at right angles in a Southwesterly direction Thirty eight (38) feet; thence at right angles in a Northwesterly direction Fifty seven and two tenths (57.2) feet; thence at right angles in a Southwesterly direction One hundred fifty seven and six tenths (157.6) feet; thence at right angles in a Northwesterly direction fifty three and seven tenths (53.7) feet to the POINT OF BEGINNING.
This parcel is together with an easement of ingress and egress over the following described property:

Commencing at the Southerly corner of Square eleven (11), at the intersection of Caroline Street and Elizabeth Street according to Whitehead's Map of Key West, Monroe County, Florida; thence in a Northwesterly direction along the Northeasterly right of way line of Elizabeth Street, One hundred seventy three (173) feet to the POINT OF BEGINNING; run thence at right angles in a Northeasterly direction, fifty (50) feet; thence at right angles in a Southeasterly direction, one (1) foot; thence at right angles in a Northeasterly direction, twenty (20) feet; thence at right angles in a Northwesterly direction, twenty-three (23) feet; thence at right angles in a Southwesterly direction, seventy (70) feet; thence at right angles along Elizabeth Street, twenty-two feet to the POINT OF BEGINNING.

PARCEL B:

On the Island of Key West and known on William A. Whitehead's Map delineated in February, A.D. 1829, as a parcel of land in Square Eleven (11) more particularly described as follows: Commencing at the Northwesterly corner of the intersection of Caroline and William Streets move Northwesterly a distance of 118.15 feet to the POINT OR PLACE OF BEGINNING. Thence at right angles in a Southwesterly direction a distance of 156.44 feet; thence at right angles in a Northwesterly direction a distance of 53.85 feet; thence at right angles in a Northeasterly direction a distance of 156.44 feet; thence at right angles in a Southeasterly direction along William Street a distance for 53.85 feet to the POINT OR PLACE OF BEGINNING. on William Street.

PARCEL C

On the Island of Key West and known on William A. Whitehead's Map delineated in February, A.D. 1829, as a parcel of land in Square Eleven (11) more particularly described as follows: Commencing at the Northwesterly corner of the intersection of Caroline and Elizabeth Streets move Northwesterly along Elizabeth Street a distance of 173 feet to the POINT OF BEGINNING. Thence continue in a Northwesterly direction along Elizabeth Street a distance of 27 feet to a point; thence at right angles in a Northeasterly direction parallel to Caroline Street a distance of 200 feet to a point; thence at right angles in a Southeasterly direction a distance of 9 feet to a point; thence at right angles in a Northeasterly direction a distance of 200 feet to a point on the Westerly right of way of William Street; thence at right angles in a Southeasterly direction along the Westerly boundary line of William Street a distance of 20 feet to a point; thence at right angles in a Southwesterly direction parallel to Caroline Street a distance of 352.04 feet to a point on the property line owned by Veterans of Foreign Wars; thence at right angles in a Northwesterly direction a distance of 2 feet to a point; thence at right angles in a Southwesterly direction a distance of 50 feet to the POINT OF BEGINNING.

Parcel D

On the Island of Key West and is part of Square 11 according to William A. Whitehead's Map of said Island delineated in 1829 and is more particularly described as follows: From the intersection of the Southeasterly line of Green Street and Northeasterly line of Elizabeth Street go Southwesterly along the Northeasterly line of Elizabeth Street a distance of 95.50 feet to a point; thence at right angles and Northeasterly a distance of 100 feet to a point; which point is the POINT OF BEGINNING; thence continue Northeasterly along the previously described course a distance of 79.04 feet to a point; thence at right angles and Northwesterly a distance of 47.10 feet to a point; thence at right angles and Northeasterly a distance of 52.44 feet to a point; thence at right angles and Southeasterly a distance of 62.20 feet to a point; thence at right angles and Northwesterly a distance of 6.00 feet to a point; thence at right angles and Southeasterly a distance of 89.40 feet to a point; thence at right angles and Southwesterly a distance of 125.48 feet to a point; thence at right angles and Northeasterly a distance of 104.50 feet back to the POINT OF BEGINNING.

PARCEL E 1

A parcel of land in the Island of Key West, Monroe County, Florida, said parcel being a Part of Lot 1 of Square 11 of Whitehead's Map of the said Island as delineated in February 1829 and the said parcel being more particularly described by metes and bounds as follows: Commence at the intersection of the Northwesterly right of way line (ROWL) of Caroline Street with the Southwesterly ROWL of William Street and run thence in a Southwesterly direction along the Northwesterly ROWL of the said Caroline Street for a distance of 201.00 feet; thence Northwesterly and at right angles for a distance of 131.00 feet to the POINT OF BEGINNING. of the parcel of land being described herein; thence continue Northwesterly along a prolongation of the preceding course for a distance of 9.00 feet; thence Northeasterly and at right angles for a distance of 24.48 feet; thence Southeasterly and at right angles for a distance of 9.00 feet; thence Southwesterly and at right angles for a distance of 24.48 feet back to the POINT OF BEGINNING.

PARCEL E 2

A parcel of land on the Island of Key West, Monroe County, Florida, said parcel being a Part of Lot 1 of Square 11 of Whitehead's Map of the said Island as delineated in February 1829 and the said parcel being more particularly described by metes and bounds as follows: Commence at the intersection of the Northwesterly right-of-way line (ROWL) of Caroline Street with the Southwesterly (ROWL) of William Street and run thence in a Southwesterly direction along the Northwesterly (ROWL) of the said Caroline street for a distance of 201.00 feet; thence Northwesterly and at right angles for a distance of 60.00 feet to the POINT OF BEGINNING of the parcel of land being described herein; thence continue Northwesterly along a prolongation of the preceding course for a distance of 57.20 feet; thence Northeasterly and at right angles for a distance of 6.50 feet; thence Southeasterly and at right angles for a distance of 57.20 feet; thence Southwesterly and at right angles for a distance of 6.50 to the POINT OF BEGINNING.

PARCEL F

On the Island of Key West and is part of Square 11 according to William A. Whitehead's map of said Island delineated in 1829 and is more particularly described as follows: From the intersection of the Northwesterly line of Caroline Street and the Southwesterly line of William Street go Northwesterly along the said Southwesterly line of William Street a distance of 191 feet to a point; which point is the POINT OF BEGINNING; thence continue Northwesterly along said Southwesterly line of William Street a distance of 105 feet to a point; thence Southwesterly and at right angles a distance of 176.52 feet to a point; thence Southeasterly and at right angles a distance of 105 feet to a point; thence Northeasterly and at right angles a distance of 176.52 feet back to the POINT OF BEGINNING.

PARCEL H

In the City of Key West and known as a part of Lot Four (4) in Square Eleven (11) according to Charles W. Tiff's map of said City, commencing at a point on Elizabeth Street adjoining the Northwest corner of land owned on the 25th day of August, A.D. 1900 by the Estate of J.P. Roberts and extending thence in a Northwesterly direction One Hundred and Thirteen (113) feet; thence in a Northeasterly direction Fifty (50) feet; thence in a Southeasterly direction Fifty (50) feet; thence in a Southwesterly direction One Hundred and Thirteen (113) feet; thence in a Southwesterly direction Fifty (50) feet to the place of beginning, Reference being had to a deed of conveyance from Whitmore Pinder et al to Louis Monton dated August 25, 1900 and recorded in Deed Book "I", page 416, of the public records of Monroe County, Florida.

LEGAL DESCRIPTION (con't.):

PARCEL I:

In the City of Key West and is known as Part of Lot Two (2), of Square 11, according to the Map or Plat of the Island of Key West delineated in February A.D. 1829, by William A. Whitehead and being more particularly described as follows: Beginning at this point of intersection of the Northerly right-of-way boundary of Caroline Street with the Easterly right-of-way boundary line of Elizabeth Street and thence Northeasterly along Caroline Street 120 feet to a point; thence Northwesterly at right angles 120 feet to a point; thence Southwesterly at right angles 69.75 feet to a point; thence Southeasterly at right angles 60 feet to a point; thence Southwesterly at right angles 50.25 feet to a point on the Easterly right-of-way boundary of said Elizabeth Street; thence Southeasterly along the said line of Elizabeth Street 60 feet back to the Point of Beginning.

The above described land is more particularly described as follows:

HARBORSIDE: (Total Parcel): O.R. 2591, Page 170,

A parcel of land located on the Island of Key West, Monroe County, Florida, said parcel being a part of Lots one (1) and two (2), and un-numbered portion of Square 11 of William A. Whitehead's Map of the said Island delineated in 1829 and being more particularly described as follows:

Beginning at the Northwesterly Right-of-Way line of Caroline Street and the Northeasterly Right-of-Way Line of Elizabeth Street; thence in a Northwesterly direction along the said Northeasterly Right-of-Way line of Elizabeth Street for a distance of 199.00 feet; thence at a right angle and in a Northeasterly direction for a distance of 99.42 feet; thence at a right angle and in a Northwesterly direction for a distance of 107.44 feet; thence at an angle of 90 degrees 07' 19" to the left and in a Northeasterly direction for a distance of 79.04 feet; thence at a right angle and in a Northwesterly direction for a distance of 47.10 feet; thence at a right angle and in a Northeasterly direction for a distance of 52.44 feet; thence at a right angle and in a Southwesterly direction for a distance of 58.42 feet; thence at an angle of 90 degrees 02' 15" to the right and in a Northeasterly direction for a distance of 170.68 feet to the Southwesterly Right-of-Way line of William Street; thence at a right angle and in a Southeasterly direction along the said Southwesterly Right-of-Way Line of William Street for a distance of 178.11 feet; thence at a right angle and in a Southwesterly direction for a distance of 156.67 feet; thence at an angle of 89 degrees 57' 45" to the right and in a Southeasterly direction for a distance of 57.00 feet; thence at an angle of 89 degrees 57' 45" to the left and in a Southwesterly direction for a distance of 38.00 feet; thence at a right angle and in a Southeasterly direction for a distance of 1.16 feet; thence at a right angle and in a Southwesterly direction for a distance of 6.50 feet; thence at an angle of 90 degrees 02' 15" to the left and in a Northwesterly direction for a distance of 60.00 feet; thence at a right angle and in a Southwesterly direction for a distance of 81.02 feet; thence at a right angle and in a Southeasterly direction for 120.00 feet to the said Northwesterly Right-of-Way line of Caroline Street; thence at a right angle and in a Southwesterly direction along the said Northwesterly Right-of-Way Line of Caroline Street for a distance of 120.00 feet to the Point of Beginning.

Containing 82,556.69 square feet or 1.895 acres, more or less.

The varies parcels A thru I, form one parcel of land (being one and the same as the "Overall" parcel), with no gaps, gores, or hiatuses.

To: Harborside, LLC Shutts & Bowen LLP, Simpson Thacher & Bartlett LLP, Commonwealth Land Title Insurance Company, Knight Barry Title, Inc. & The Allison Firm.

a) This is to certify that this map or plat and the survey on which it is based were made in accordance with the 2011 Minimum Standard Detail Requirements for ALTA/ACSM Land Title Surveys, jointly established and adopted by ALTA and NSPS, and includes items 2,3,4, 6(b), 7(a), 7(b)(1), 7(c), 8, 9, 11(A), 13, 16, 17, 18, 19 and 21 of Table A thereof. The Field work was completed on November 20, 2012.

1) Based on the U.S. Department of Housing and Urban Development, Federal Insurance Administration Flood Hazard Boundary Map, Community Number 120168, Sheet Number 1516 revised February 18, 2005, the subject property is not located in a special flood hazard area according to the map. Furthermore the property resides in Flood Zones AE 6, 7, & 9 and the zones are clearly displayed graphically on the survey.
2) All areas in Reciprocal Easement Agreements ("REAs") have been denoted on the survey. The limits of any REAs of offsite appurtenant easements are also shown on the survey. The limits of any REAs of offsite appurtenant and beneficial easements to the land subject to the survey are reported, including the location of all buildings, parking spaces, and other improvements on those lands.

3) The locations of all set-back lines have been denoted on the survey.

4) The Zoning Classification is shown on the survey, including a) the Zoning Classification and the name of the district, if any b) the permitted uses within the Classification; c) if the existing use is non-conforming, but permitted, whether the use is "grand fathered" or permitted by any special approval, the date of that approval and by whom; and d) the source of information, authority, name and title).

5) The legal description describes the same property as insured in the Commonwealth Land Title Commitment No. X180845, Eff. October 31, 2012 and any exceptions have been noted.

6) The legal description for each parcel of the property and for the overall property closes and is without gaps, gores, or hiatus.

Frederick H. Hildebrandt, P.L.S. no. 2749, P.E. 36810
State of Florida
Date: 1/16/13

This survey meets the Florida Minimum Technical Standards, per Florida Statute 5J-17, and any encroachments are shown on the survey.

Section B - Section 2 Items

6. City of Key West, area of Critical State concern Rule 27-F-15, Florida Adm. Code, Section 380.05, Florida Statutes Feb. 7, 1984, effective Feb. 28th 1984, O.R. 906 Pg. 200	N/A
7. City ordinance No. 81-43, amd. 82-5, assessment and collection solid waste.	N/A
8. Restrictions imposed on property lying within the Historical Preservation Area of the City of Key West.	N/A
10. Subject to term and provisions contained in Resolution No. 2012-227 September 19, 2012, O.R. 2589, Pg. 1183.	N/A

N/A not a survey matter

ALTA/ACSM TABLE A

- All property corners have been set or found.
- Address is 223 Elizabeth Street, Key West, FL 33040
- Flood Zone Map No. 12087C (120168) Panel 1516 K
Map Revised 2/18/2005, Elevations AE 6 to VE 10
- Gross Land Area of site: 82,556.69 sq. ft or 1.895 ac.
- Zoning, HRCC-1 (Historic Residential Commercial Core)
Setbacks: Front: None
Side: 2.5 feet
Rear: 10 feet
Street Side: None
Height: 35 feet plus an additional 5 feet if a pitched roof Approved by HARC
Flood area ratio 1.0, Building coverage 50 percent
Impervious surface area, 70 percent
- One building, square footage 2540 sq. ft. Height 33 feet to be removed.
- (1) All buildings proposed
- All buildings proposed
- See survey
- No stripped parking
- See Survey
- See survey
- No construction
- No right-of-way changes
- No solid waste dump or sanitary landfill.
- No wetlands
- Insurance Each Claim \$1,000,100, Aggregate \$2,000,000


REVISIONS:		
No.	Date	Remarks

Sheet Description:

ALTA/ACSM SURVEY

Project:

**Harborside, LLC
223 Elizabeth Street
Key West, FL 33040**

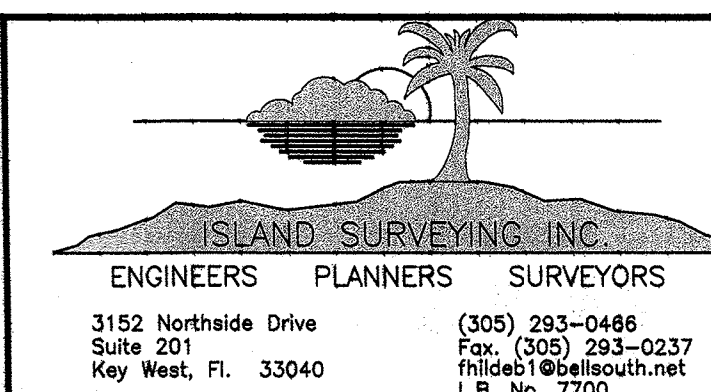

Date: 12/3/12

Designed: FHH


Drawn: FHH

Checked: FHH


Job. No. 12-345

Sheet No. 2 of 2


Site Plans

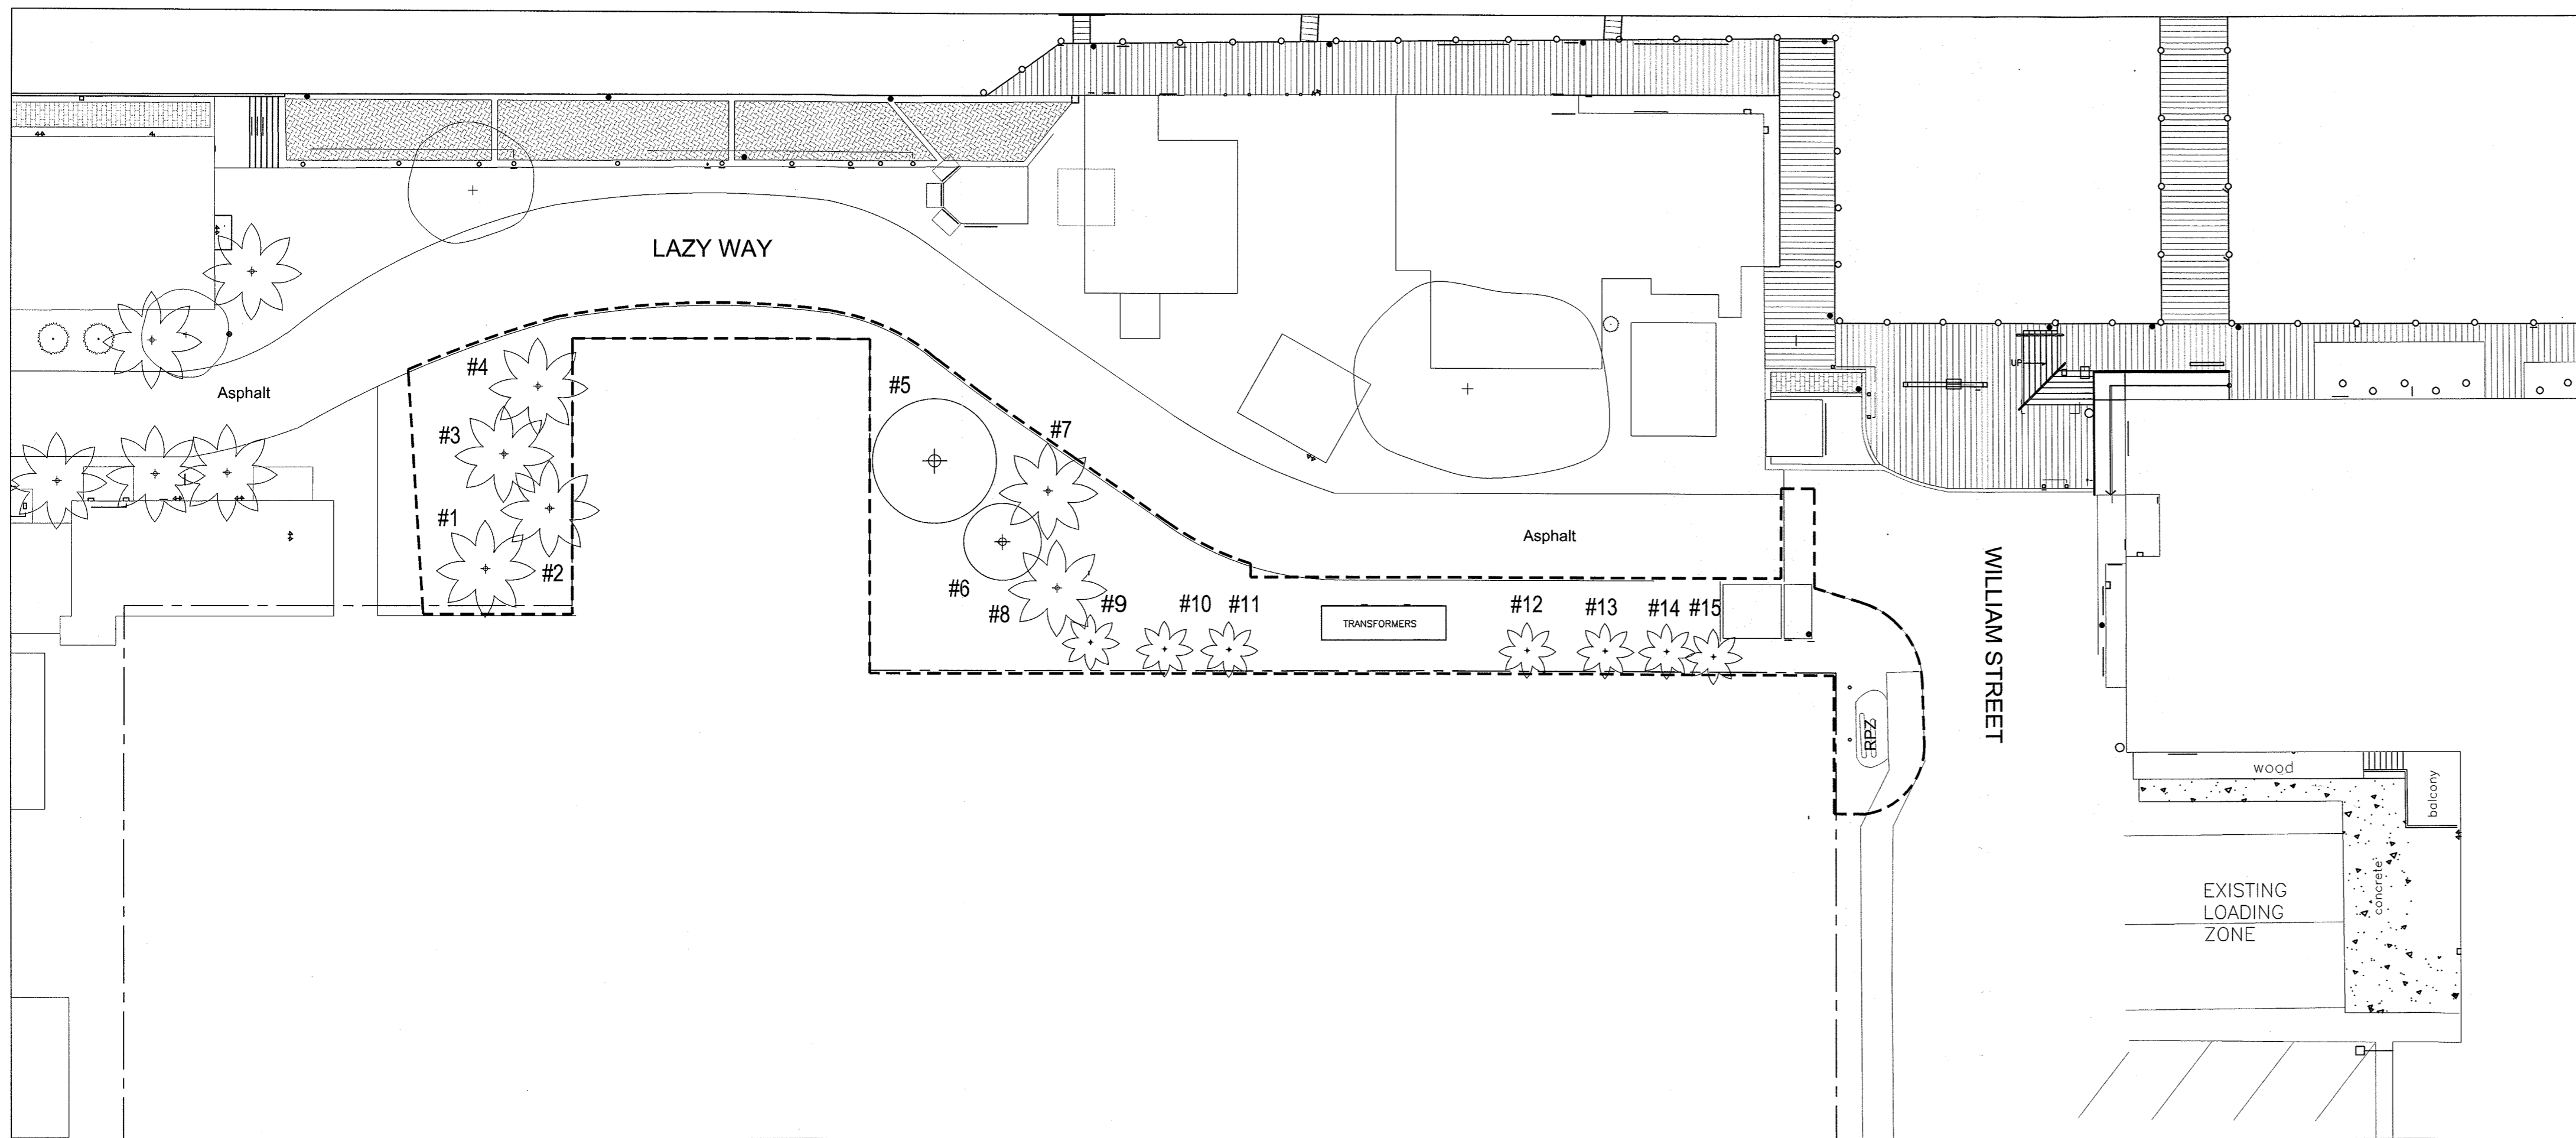

1 TREE DISPOSITION PLAN
SCALE: 1" = 20'-0"

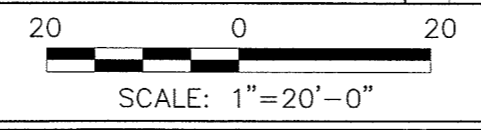

SCALE: 1" = 20'-0"
BAR IS TWO INCHES ON ORIGINAL DRAWINGS IF NOT TWO INCHES ON THIS SHEET ADJUST SCALES ACCORDINGLY.

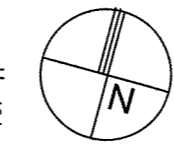

EXISTING TREE & PALM DISPOSITION SCHEDULE							
NUMBER	BOTANICAL NAME	COMMON NAME	HEIGHT	SPREAD	CALIPER	CONDITION	STATUS
1	Cocos nucifera	Coconut	35'-40'	20'	8"-10"	Good	Remain
2	Cocos nucifera	Coconut	35'-40'	20'	8"-10"	Good	Remain
3	Cocos nucifera	Coconut	35'-40'	20'	8"-10"	Good	Remain
4	Cocos nucifera	Coconut	35'-40'	20'	8"-10"	Good	Remain
5	Lysiloma latisiliquum	Lysiloma	30'-35'	20'	16"	Poor	Remove
6	Cordia sebestena	Orange Geiger	15'-20'	12'-15'	4 1/2"	Fair	Remain
7	Cocos nucifera	Coconut	20'-25'	20'	8"-10"	Good	Remain
8	Cocos nucifera	Coconut	20'-25'	20'	8"-10"	Good	Remain
9	Sabal palmetto	Sabal Palm	20'-25'	10'	8"-12"	Good	Remain
10	Sabal palmetto	Sabal Palm	20'-25'	10'	8"-12"	Good	Remain
11	Sabal palmetto	Sabal Palm	20'-25'	10'	8"-12"	Good	Remain
12	Sabal palmetto	Sabal Palm	20'-25'	10'	8"-12"	Good	Remain
13	Sabal palmetto	Sabal Palm	20'-25'	10'	8"-12"	Good	Remain
14	Sabal palmetto	Sabal Palm	20'-25'	10'	8"-12"	Good	Remain
15	Sabal palmetto	Sabal Palm	20'-25'	10'	8"-12"	Good	Remain


NOTE: Height, Spread, Caliper and location of vegetation is approximate.

3 TREE DISPOSITION LIST
SCALE: N.T.S.


CITY OF KEY WEST PROPERTY PLANT LIST										
KEY	QUANTITY	SCIENTIFIC NAME	COMMON NAME	NATIVE	CALIPER	HEIGHT	CANOPY	CONTAINER	SPACING	CONDITION
TREES										
COD	3	Coccoloba diversifolia	Pigeon Plum	Yes	5'-8"	12'-14'	6'-8"	65 Gal	As Shown	6' CT
PALMS										
CON	2	Cocos nucifera 'Green Malayan'	Green Malayan Coconut	No	12'-14"	28'-32'	18'-20'	B&B	As Shown	Slight Bend
THR	3	Thrinax radiata	Thatch Palm	Yes	6'-8"	6'-8"	6'-8"	45 Gal	As Shown	Single
LARGE SHRUBS										
EUP	7	Eugenia foetida	Spanish Stopper	Yes	2'-3"	6'-8"	3'-4"	25 Gal	As Shown	
RAP	14	Rapanea punctata	Myrsine	Yes	2'-3"	6'-8"	3'-4"	25 Gal	As Shown	
GROUNDCOVER										
ERL	1325	Erodia littoralis	Beach Creeper	Yes	NA	10'-12"	12'-14"	1 Gal	24" OC	
MIS	400	Microsorium scolopendrium	Wart Fern	No	NA	10'-12"	12'-14"	1 Gal	24" OC	

HARBORSIDE LLC PROPERTY PLANT LIST										
KEY	QUANTITY	SCIENTIFIC NAME	COMMON NAME	NATIVE	CALIPER	HEIGHT	CANOPY	CONTAINER	SPACING	CONDITION
PALMS										
THR	2	Thrinax radiata	Thatch Palm	Yes	6'-8"	6'-8"	6'-8"	45 Gal	As Shown	Triple
SHRUBS										
PSL	9	Psychotria ligustrifolia	Spanish Stopper	Yes	NA	18'-24"	18'-24"	7 Gal	As Shown	Shrub Type
SAB	6	Savia bahamensis	Malden Bush	Yes	NA	18'-24"	18'-24"	7 Gal	As Shown	Shrub Type
GROUNDCOVER										
ERL	152	Erodia littoralis	Beach Creeper	Yes	NA	12'-16"	12'-18"	1 Gal	24" OC	Shrub Type


4 PLANT LISTS
SCALE: N.T.S.

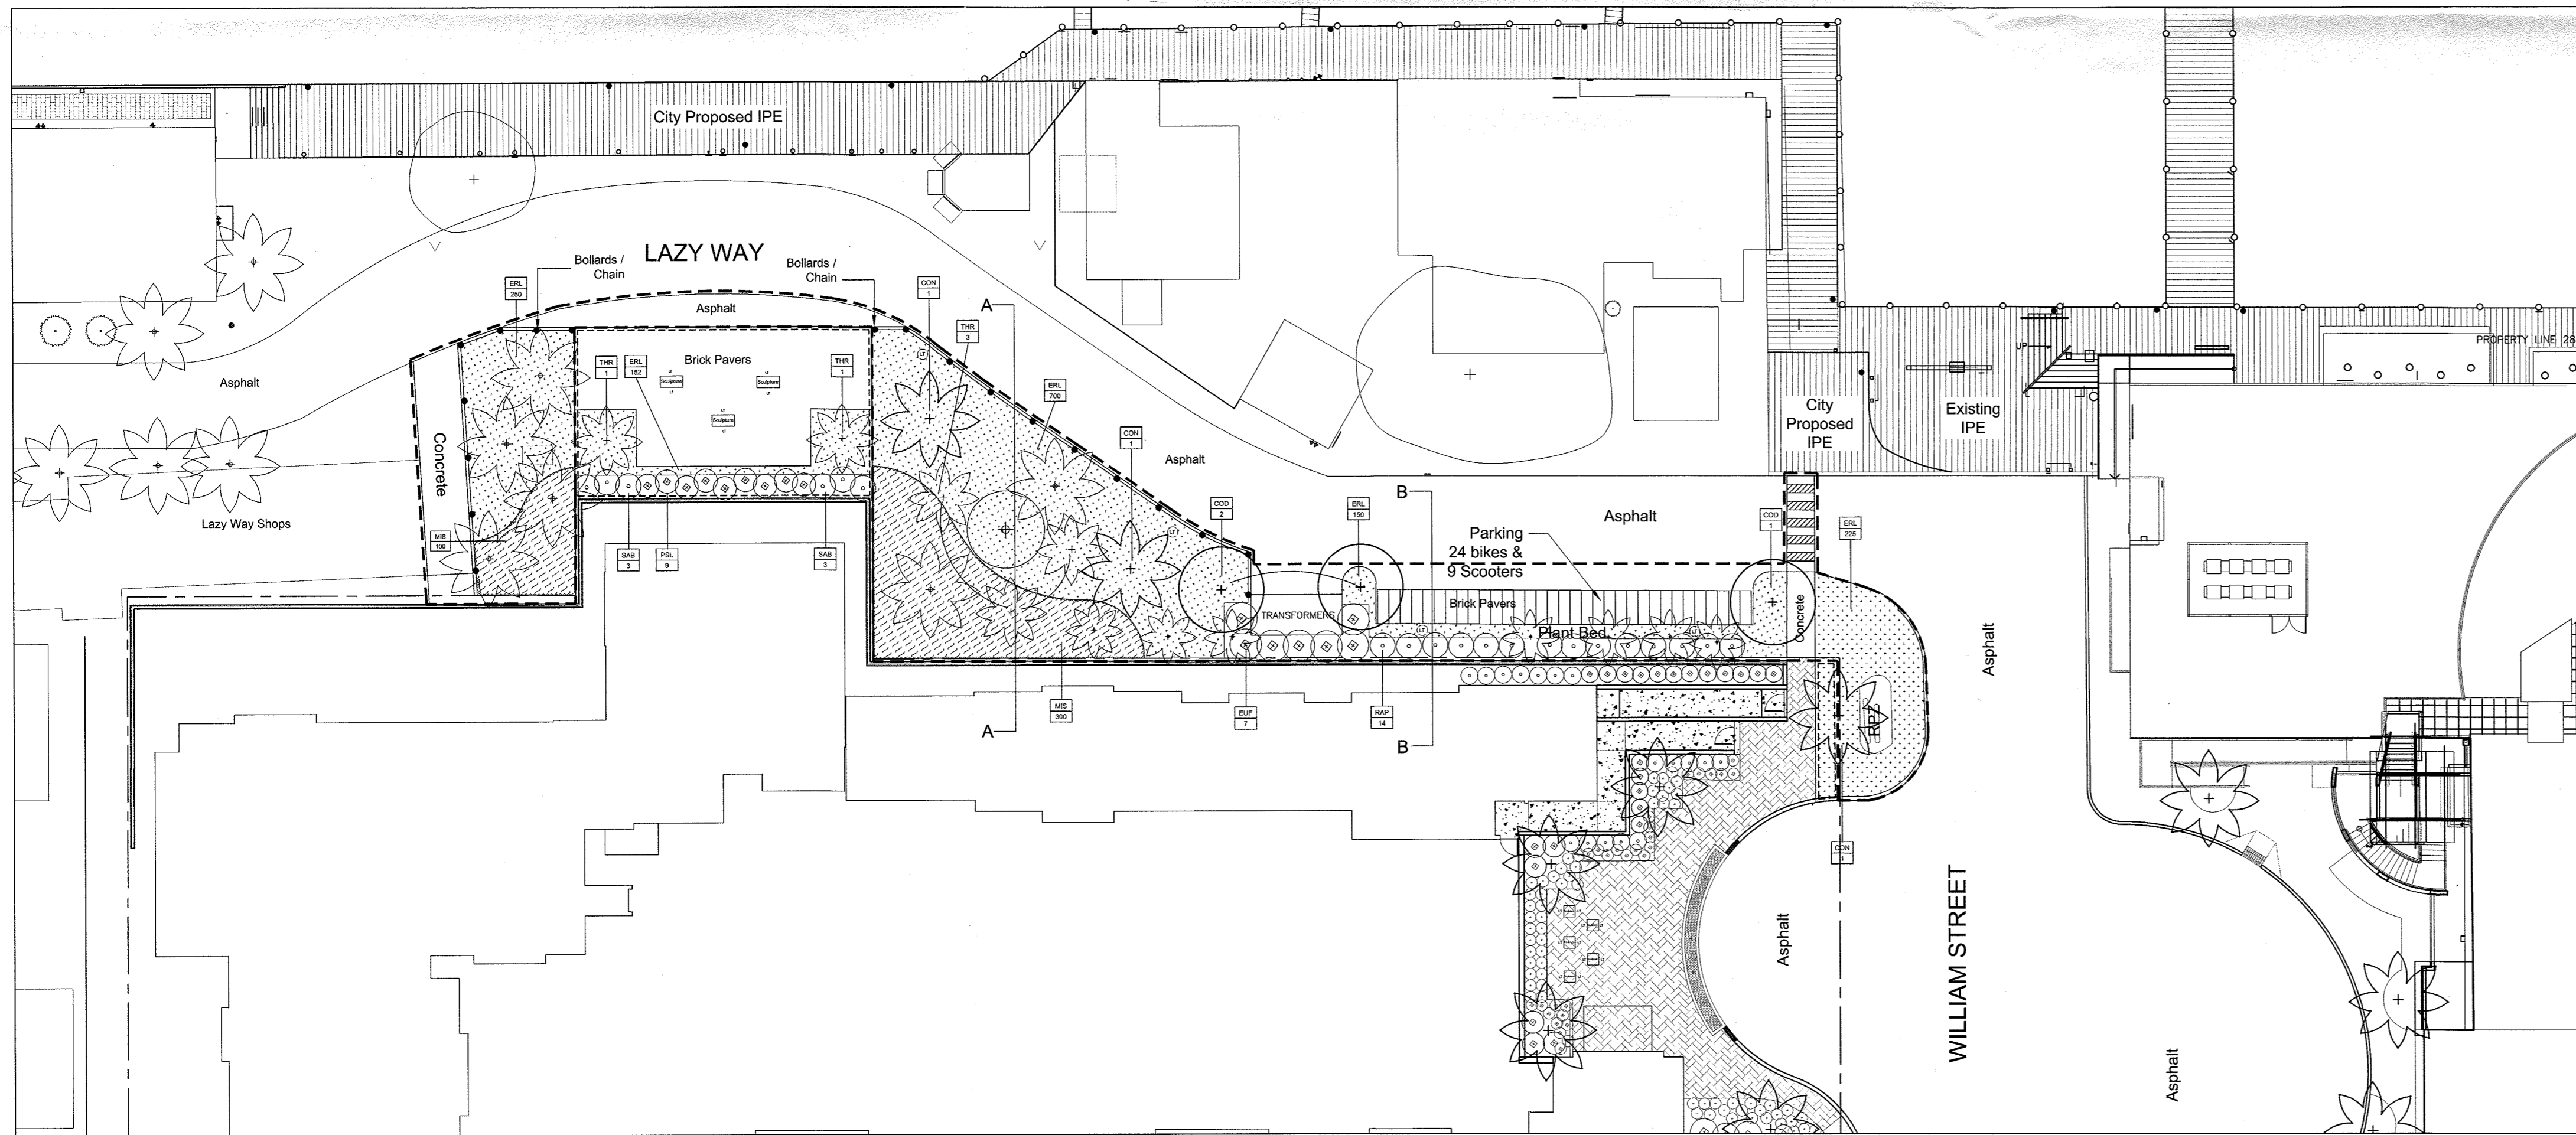


2 LANDSCAPE PLAN
SCALE: 1" = 20'-0"

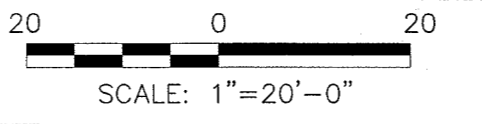


SCALE: 1" = 20'-0"
BAR IS TWO INCHES ON ORIGINAL DRAWINGS IF NOT TWO INCHES ON THIS SHEET ADJUST SCALES ACCORDINGLY.

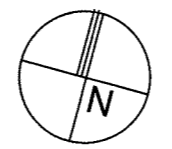

LEGEND:
- - - - - LIMIT OF CONSTRUCTION CITY OF KEY WEST
- - - - - LIMIT OF CONSTRUCTION HARBORSIDE LLC.

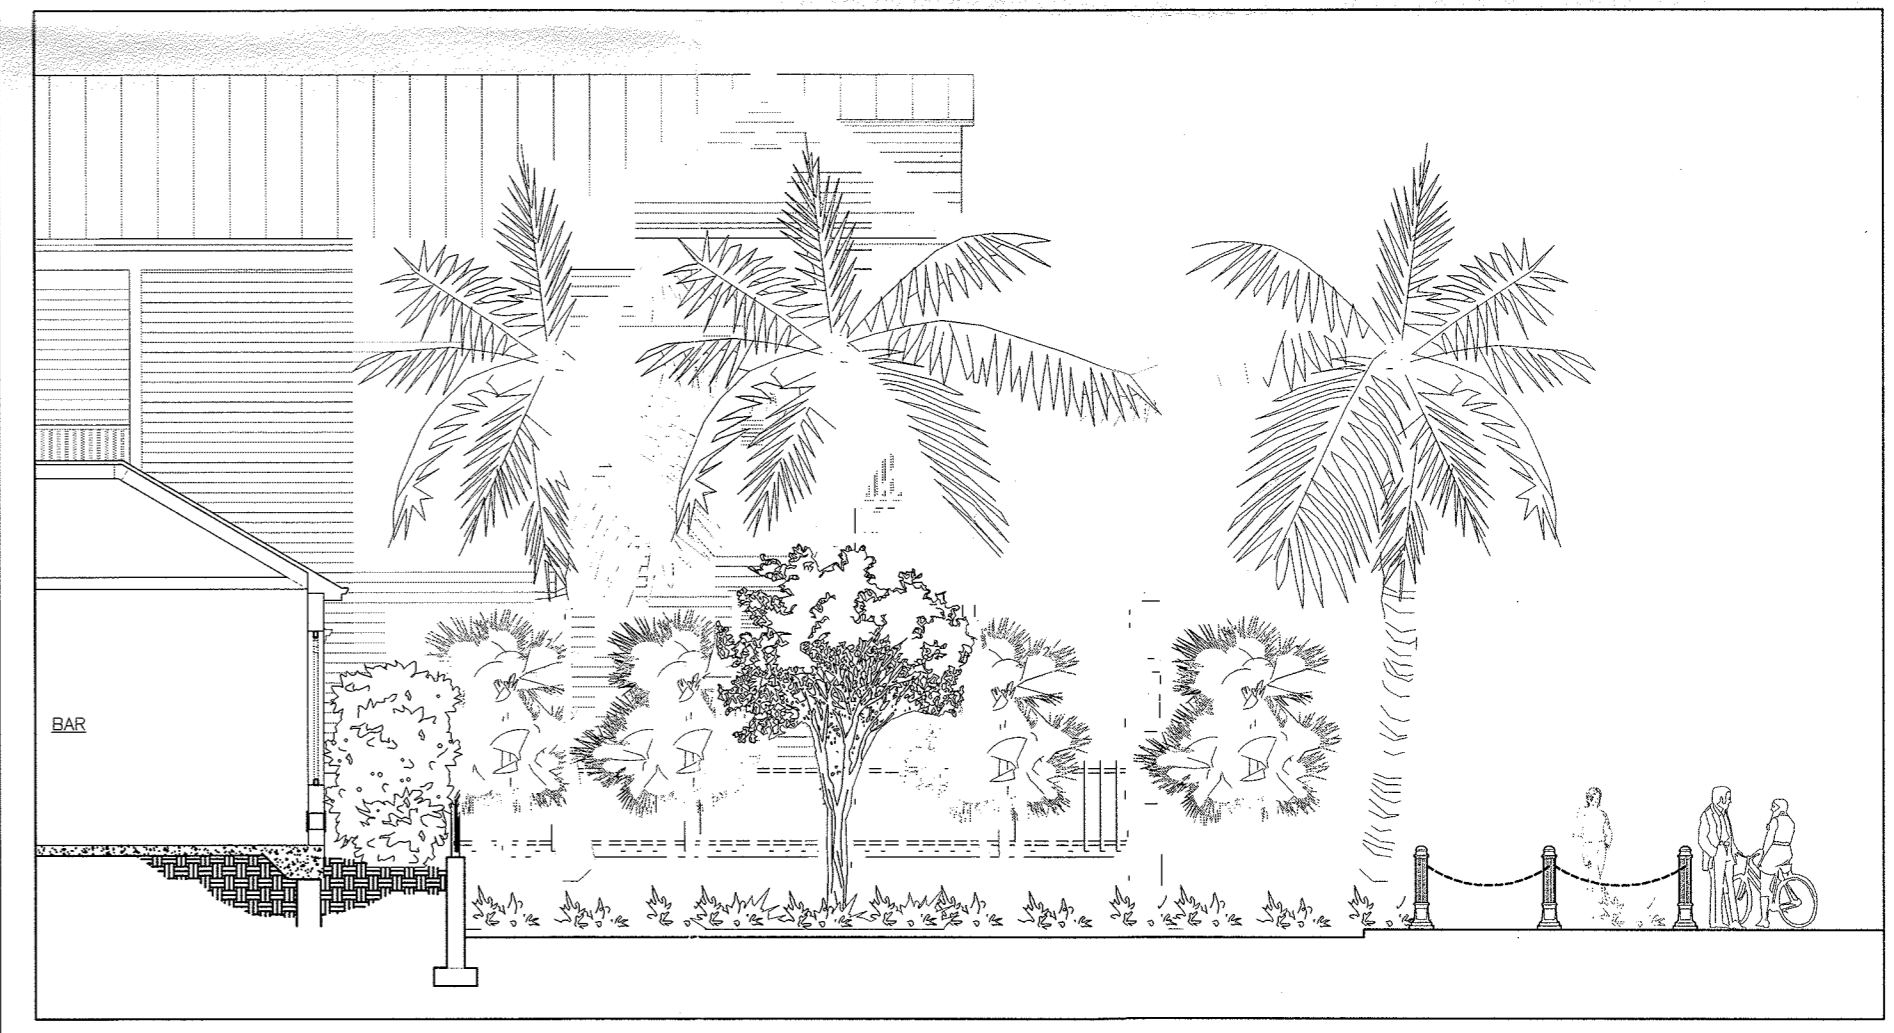

5 SECTION A
SCALE: 1/8" = 1'-0"

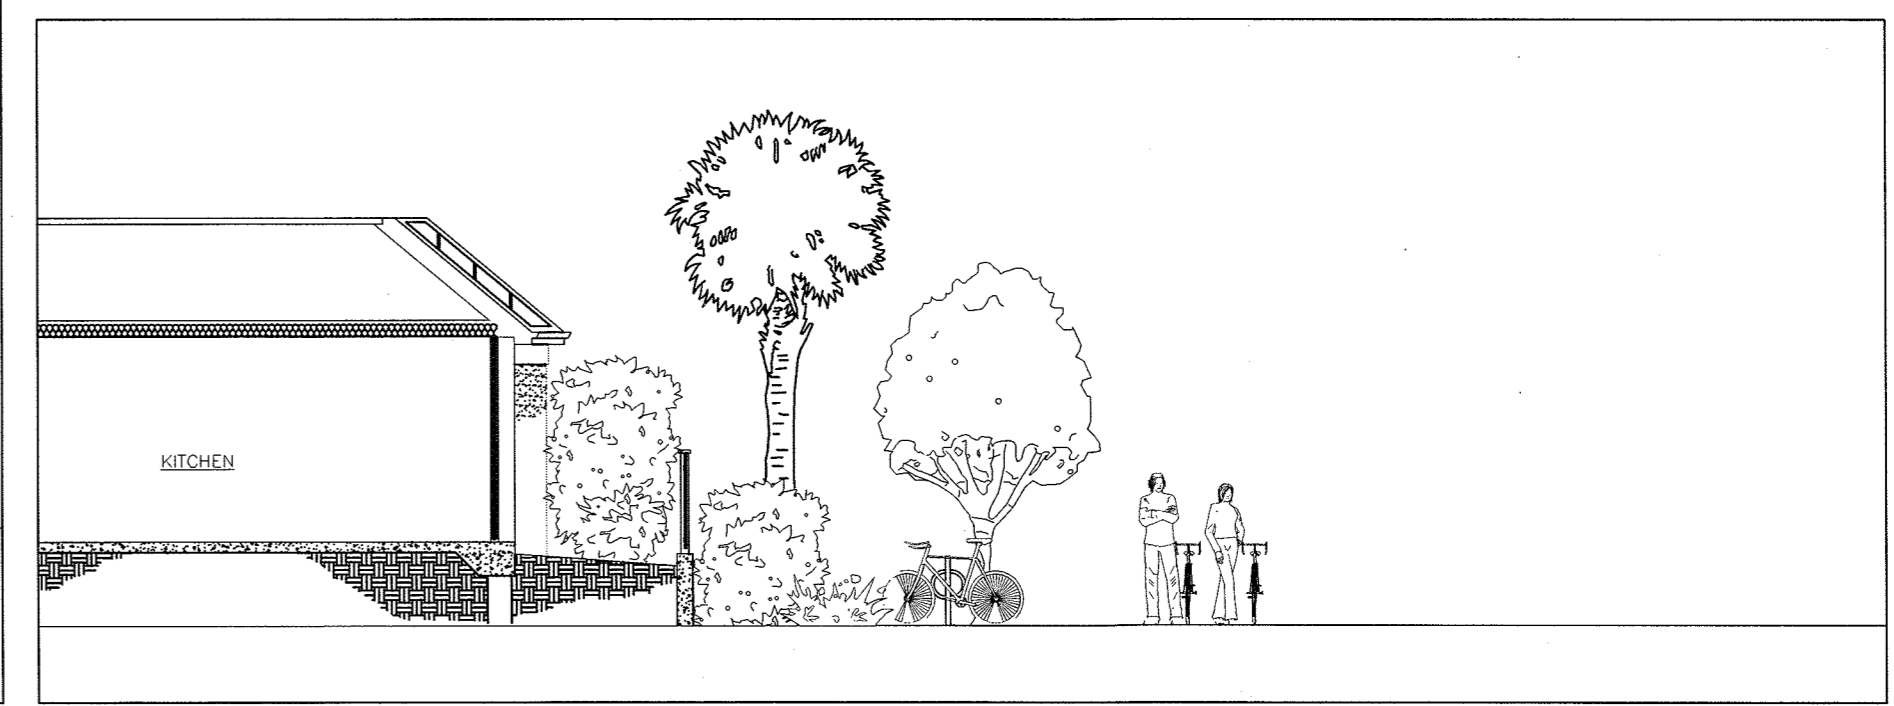

6 SECTION B
SCALE: 1/8" = 1'-0"

THESE LANDSCAPE PLANS ARE SCHEMATIC ONLY AND HAVE BEEN PREPARED FOR AND PROVIDED TO HARBORSIDE LLC. THE CITY OF KEY WEST IS RESPONSIBLE FOR PROVIDING ENGINEERING PLANS FOR PAVING, GRADING, DRAINAGE AND SITE ELECTRICAL FOR ALL CITY OWNED PROPERTY.

ELIZABETH NEWLAND
LANDSCAPE ARCHITECTURE, LLC
2525 Ponce de Leon Blvd., Suite 300
Coral Gables, Florida 33134
305.481.6301
liznewland@bellsouth.net

Seal:
ELIZABETH NEWLAND
Registered Landscape Architect
LA0001288
State of Florida

Consultants:
Revisions:
Landscape & Schematic Site Lighting July 27, 2014

LAZY WAY
KEY WEST, FLORIDA

Drawing Size: 24x36
Project #:
Drawn By: EN
Checked By: EN
Title: LANDSCAPE PLAN

Sheet Number: L-1.0
Date: May 20, 2014

Additional Information

HARBORSIDE, LLC

AMENDED AND RESTATED LIMITED LIABILITY COMPANY AGREEMENT

DATED AS OF December 21, 2012

THE INTERESTS OF THE MEMBERS ISSUED UNDER THIS AGREEMENT HAVE NOT BEEN REGISTERED UNDER THE SECURITIES ACT OF 1933 OR THE SECURITIES ACT OF ANY STATE OR THE DISTRICT OF COLUMBIA. NO RESALE OF ANY INTEREST BY A MEMBER IS PERMITTED EXCEPT IN ACCORDANCE WITH THE PROVISIONS OF THIS AGREEMENT AND ANY APPLICABLE FEDERAL OR STATE SECURITIES LAWS, AND ANY VIOLATION OF SUCH PROVISIONS COULD EXPOSE THE SELLING MEMBER AND THE COMPANY TO LIABILITY.

such substituted or additional Member. The admission of any Person as a substitute or additional Member shall be conditioned upon such Person's written acceptance and adoption of all the terms and provisions of this Agreement pursuant to an instrument satisfactory to the Managing Member.

(d) If any Interest is Transferred during any accounting period in compliance with the provisions of this Article VIII, all distributions on or before the date of such Transfer shall be made to the transferor, and all distributions thereafter shall be made to the transferee. Solely for purposes of making such distributions, the Company shall recognize a Transfer on the date that the Members receive notice of the Transfer which complies with this Article IX from the Member Transferring its Interest.

ARTICLE X Miscellaneous

SECTION 10.1 Equitable Relief. The Members hereby confirm that damages at law may be an inadequate remedy for a breach or threatened breach of this Agreement and agree that, in the event of a breach or threatened breach of any provision hereof, the respective rights and obligations hereunder shall be enforceable by specific performance, injunction or other equitable remedy, but, nothing herein contained is intended to, nor shall it, limit or affect any right or rights at law or by statute or otherwise of a Member aggrieved as against the other for a breach or threatened breach of any provision hereof, it being the intention by this Section 10.1 to make clear the agreement of the Members that the respective rights and obligations of the Members hereunder shall be enforceable in equity as well as at law or otherwise and that the mention herein of any particular remedy shall not preclude a Member from any other remedy it or he might have, either in law or in equity.

SECTION 10.2 Officers. The Managing Member on behalf of the Company may employ and retain Persons as may be necessary or appropriate for the conduct of the Company's business (subject to the supervision and control of the Managing Member), including employees and agents who may be designated as officers with titles, including, but not limited to, "chairman," "chief executive officer," "president," "senior managing director", "managing director", "vice president," "treasurer," "secretary," "director" and "chief financial officer," as and to the extent authorized by the Managing Member and with such powers as authorized by the Managing Member. The initial officers of the Company shall be as follows:

<u>Officer</u>	<u>Title</u>
John Z. Kukral	President
Erwin Aulis	Chief Operating Officer
Michael Sullivan	Chief Financial Officer
Ross Cowan	Vice President and Managing Director
Jonathan Wang	Vice President and Managing Director
Khaled Kudsi	Vice President and Managing Director



Detail by Entity Name

Florida Limited Liability Company

HARBORSIDE, LLC

Filing Information

Document Number	L11000039777
FEI/EIN Number	46-0744417
Date Filed	04/04/2011
State	FL
Status	ACTIVE
Effective Date	04/04/2011
Last Event	LC AMENDMENT
Event Date Filed	04/26/2013
Event Effective Date	NONE

Principal Address

C/O NORTHWOOD INVESTORS LLC
575 FIFTH AVE, 23RD FLOOR
NEW YORK, NY 10017

Changed: 04/26/2013

Mailing Address

C/O NORTHWOOD INVESTORS LLC
575 FIFTH AVE, 23RD FLOOR
NEW YORK, NY 10017

Changed: 04/26/2013

Registered Agent Name & Address

C T CORPORATION SYSTEM
1200 SOUTH PINE ISLAND ROAD
PLANTATION, FL 33324

Name Changed: 04/26/2013

Address Changed: 04/26/2013

Authorized Person(s) Detail

Name & Address

Title MGRM

NW HARBORSIDE LLC
JONATHAN WANG, 575 5TH AVE, 23RD FL
NEW YORK, NY 10017

Annual Reports

Report Year	Filed Date
2012	04/11/2012
2013	04/15/2013
2014	04/24/2014

Document Images

04/24/2014 -- ANNUAL REPORT	View image in PDF format
04/26/2013 -- LC Amendment	View image in PDF format
04/15/2013 -- ANNUAL REPORT	View image in PDF format
04/11/2012 -- ANNUAL REPORT	View image in PDF format
04/04/2011 -- Florida Limited Liability	View image in PDF format

[Frs|ubkwb #dqg#Subydf|#Srdf#v](#)
Vvdwh#:#Ecrwgd/#Ghsdup hqwr:##Vvdwh

Property Appraiser Information



Scott P. Russell, CFA
Property Appraiser
Monroe County, Florida

Key West (305) 292-3420
 Marathon (305) 289-2550
 Plantation Key (305) 852-7130

Website tested on IE8, IE9, & Firefox.
 Requires Adobe Flash 10.3 or higher

Property Record Card -

Maps are now launching the new map application version.

Alternate Key: **1000850** Parcel ID: **00000840-000000**


Ownership Details

Mailing Address:
 HARBORSIDE LLC
 PO BOX 2039
 KEY WEST, FL 33045-2039

Property Details

PC Code: 10 - VACANT COMMERCIAL
Millage Group: 12KW
Affordable Housing: No
Section-Township-Range: 06-68-25
Property Location: 701 CAROLINE ST KEY WEST
 709 CAROLINE ST KEY WEST
 200 WILLIAM ST KEY WEST
Legal Description: KW PT LOTS 1 AND 2 SQR 11 (PARCELS A, B, C, D AND F) G11-436/37 G13-213/14 G13-287/88 G31-73-74 G74-492/493 OR5-318/320 OR38-456/457 OR114-186/87 OR161-419/420 OR263-523D/C OR267-28/29 OR293-8/9 OR635-341 OR837-1110 OR1185-426 OR1193-1191/93WILL OR1217-275/77 OR1217-278/80 OR1286-1646/48R/S OR1286-1649/51R/S OR1286-1652/53R/S OR1291-1412/14 OR1291-1415/17 OR1309-1856/57R/S OR1309-1858/59R/S OR1662 -122/23ORD OR1847-1948/50 OR2011-1214/18 OR2101-669/71 OR2265-1845 OR2310-2397/99 OR2310-2401/03 OR2461-1568/77C/T OR2495-1752/54C/T OR2503-13/16C OR2591-168/70 OR2605-1866/73

[Click Map Image to open interactive viewer](#)

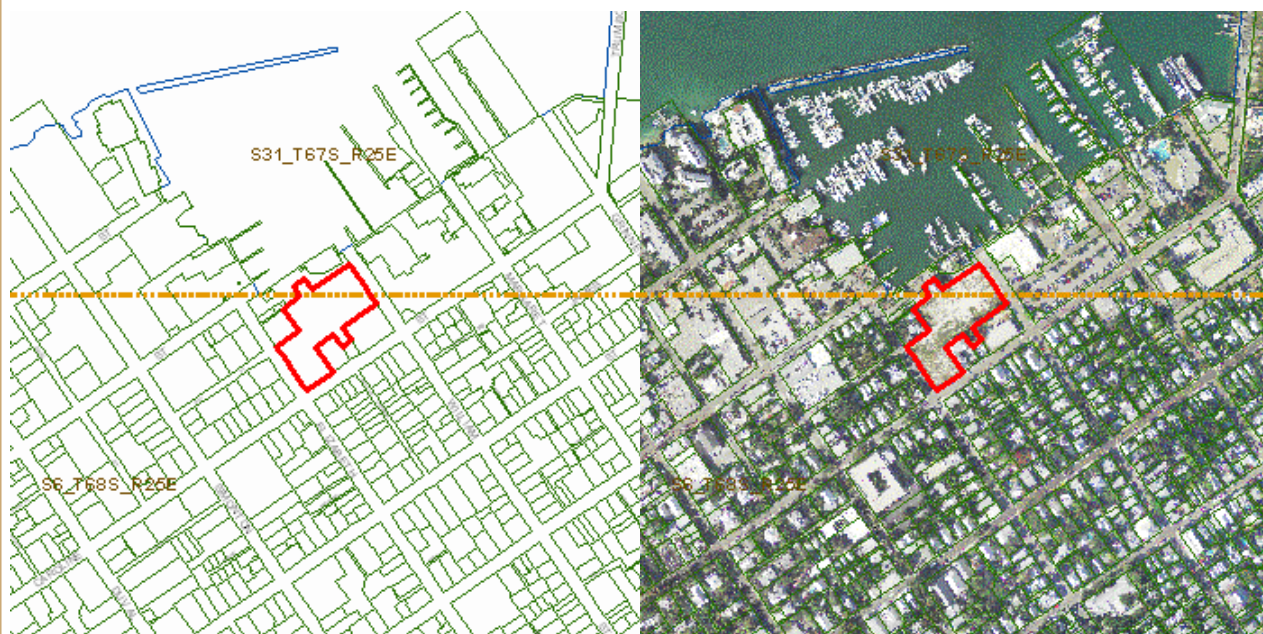

Land Details

Land Use Code	Frontage	Depth	Land Area
100D - COMMERCIAL DRY			82,567.00 SF

Misc Improvement Details

Nbr	Type	# Units	Length	Width	Year Built	Roll Year	Grade	Life
0	FN2:FENCES	3,504 SF	876	4	2010	2011	2	30
0	FN2:FENCES	2,764 SF	691	4	2010	2011	1	30

Appraiser Notes

2007-09-11 DEMO COMPLETE SEE PICS.DKRAUSE

RESOLUTION 12-227 DEVELOPMENT AGREEMENT BETWEEN THE CITY OF KEY WEST AND M AND I REGIONAL PROPERTIES LLC PROVIDING FOR HARBORSIDE TO DEVELOP PROPERTY AS A RESORT HOTEL - THIS DOCUMENT FORWARDED TO COMMERCIAL APPRAISAL IN KEY WEST FOR REVIEW OF IMPACT TO 2013 VALUES

12-21-03 - CENTURY 21 REAL ESTATE - KEY WEST INA SHELL - WOOD WORKING SHOP - IGLESIA CHURCH. TPP 8922841 - WESTERN FINANCE & LEASE INC (LEASED EQ @ LOCATION 3 (REAL ESTATE))

AK (1000779,8819188,8819196,1000825,1000761,1000752,1000744,1000736) HAVE BEEN COMBINED WITH THIS PARCEL PER THE OWNER'S REQUEST, COMPLETED FOR THE 2013 TAX ROLL (2/25/2013 SCJ)

Building Permits

Bldg Number	Date Issued	Date Completed	Amount	Description	Notes	
1	13-2082	05/14/2013	191,000	Commercial	SITE ELECTRICAL MAIN SERVICE. PORTABLE WATER BOOSTER PUMP ELECTRICAL.	
1	13-2081	05/14/2013	438,523	Commercial	STORM DRAINAGE SYSTEM. WATER DISTRIBUTION SYSTEM. FIRE MAIN. SANITARY SEWER SYSTEM. INJECTION WELL DEWATERING. PORTABLE WATER BOOSTER PUMP.	
	13-1933	10/04/2013	17,600	Commercial	ROOFING FOR BUSINESS/MEETING CENTER. 20 SQUARES VICTORIAN SHINGLES	
	13-1932	10/04/2013	42,240	Commercial	ELECTRICAL SYSTEM FOR BUSINESS/METTER CENTER.	
	13-1931	10/04/2013	13,728	Commercial	HVAC FOR BUSINESS/MEETING CENTER.	
	13-1930	10/04/2013	31,680	Commercial	PLUMBING FOR BUSINESS/MEETING CENTER.	
	13-4263	11/20/2013	457,232	Commercial	CONSTRUCT NEW BUSINESS CENTER/MEETING ROOM. ART IN PUBLIC PLACES DONATION APPR OVAL REQUIRED AT CO	
	13-1926	09/24/2013	10,368	Commercial	PLUMBING FOR FITNESS BUILDING.	
	13-1927	09/24/2013	13,824	Commercial	ELECTRIC FOR FITNESS CENTER BUILDING	
	13-1925	09/24/2013	4,493	Commercial	HVAC FOR FITNESS CENTER.	
	13-1924	09/20/2013	134,944	Commercial	CONSTRUCT NEW FITNESS CENTER BUILDING.	
	14-1109	05/22/2014	11,212	Commercial	INSTALL HVAC FOR NEW BAR, RESTAURANT, RESTROOMS AND KITCHEN.	
	14-1108	05/22/2014	54,500	Commercial	INSTALL ELECTRICAL SYSTEM FOR NEW BAR, RESTAURANT, RESTROOMS AND KITCHEN	
	14-1104	05/22/2014	13,815	Commercial	INSTALL ROOFING SYSTEM FOR RESTAURANT, KITCHEN, BAR AND RESTROOMS, 3000SF.	
	14-1106	05/22/2014	25,875	Commercial	INSTALL PLUMBING STSTEM FOR NEW KITCHEN, RESTAURANT, RESTROOMS AND BAR.	
	14-1102	06/03/2014	442,679	Commercial	CONSTRUCT KITCHEN, RESTAURANT, BAR AND RESTROOMS.	
1	04-0409	02/19/2004	12/13/2004	7,000		
1	04-0566	03/04/2004	12/13/2004	10,000		
1	9602572	06/01/1996	12/01/1996	1,500	SIGN	
1	9801288	05/01/1998	01/01/1999	2,000	Commercial	INSTALL FRAME & AWNING
1	9803491	01/21/1999	08/16/1999	3,000	Commercial	PAINT EXTERIOR OF BLDG
1	9902055	06/16/1999	08/16/1999	1,800	Commercial	REPL CENTRAL AC ON ROOF

1	9903636	10/27/1999	12/15/1999	4,800	ROOF
1	0003952	12/08/2000	12/19/2000	1,500	PAINT BUILDING
1	03-0616	05/12/2003	07/21/2003	85,000	REMODELED INTERIOR
1	04-2702	08/18/2004	12/13/2004	14,385	GRAVEL ROOF
1	05-0771	03/10/2005	10/13/2005	10,000	replace two 2-ton a/c on roof

Parcel Value History

Certified Roll Values.

[View Taxes for this Parcel.](#)

Roll Year	Total Bldg Value	Total Misc Improvement Value	Total Land Value	Total Just (Market) Value	Total Assessed Value	School Exempt Value	School Taxable Value
2014	0	16,013	4,333,612	4,349,625	4,349,625	0	4,349,625
2013	0	16,547	4,333,612	4,350,159	4,350,159	0	4,350,159
2012	0	0	597,713	597,713	597,713	0	597,713
2011	0	0	835,204	835,204	835,204	0	835,204
2010	726,155	4,267	845,405	1,575,827	1,575,827	0	1,575,827
2009	762,015	4,267	1,321,993	2,088,275	2,088,275	0	2,088,275
2008	762,015	4,267	2,106,225	2,872,507	2,872,507	0	2,872,507
2007	591,516	4,267	2,106,225	2,702,008	2,702,008	0	2,702,008
2006	615,744	4,267	1,081,575	1,701,586	1,701,586	0	1,701,586
2005	524,487	4,289	853,875	1,382,651	1,382,651	0	1,382,651
2004	530,508	4,311	683,100	1,217,919	1,217,919	0	1,217,919
2003	530,508	4,332	270,394	805,234	805,234	0	805,234
2002	530,508	4,354	270,394	805,256	805,256	0	805,256
2001	512,405	4,376	270,394	787,175	787,175	0	787,175
2000	547,896	2,681	241,931	792,508	792,508	0	792,508
1999	551,846	2,688	241,931	796,465	796,465	0	796,465
1998	368,642	2,694	241,931	613,267	613,267	0	613,267
1997	368,642	2,701	219,161	590,504	590,504	0	590,504
1996	290,446	2,708	219,161	512,315	512,315	0	512,315
1995	290,446	2,715	219,161	512,322	512,322	0	512,322
1994	296,514	2,722	219,161	518,397	518,397	0	518,397
1993	296,514	2,838	219,161	518,513	518,513	0	518,513
1992	226,028	2,955	219,161	448,144	448,144	0	448,144
1991	226,028	3,072	219,161	448,261	448,261	0	448,261
1990	121,712	0	63,814	185,526	185,526	0	185,526
1989	121,712	0	62,985	184,697	184,697	0	184,697
1988	111,471	0	55,526	166,997	166,997	0	166,997
1987	109,248	0	23,868	133,116	133,116	0	133,116
1986	109,598	0	23,868	133,466	133,466	0	133,466
1985	105,458	0	13,497	118,955	118,955	0	118,955
1984	84,039	0	13,497	97,536	97,536	0	97,536
1983	84,039	0	13,497	97,536	97,536	0	97,536
1982	70,196	0	13,497	83,693	83,693	0	83,693

Parcel Sales History

NOTE: Sales do not generally show up in our computer system until about two to three months after the date of sale. If a recent sale does not show up in this list, please allow more time for the sale record to be processed. Thank you for your patience and understanding.

Sale Date	Official Records Book/Page	Price	Instrument	Qualification
12/18/2012	2605 / 1866	10,000,000	WD	12
9/20/2012	2591 / 168	100	QC	11
2/1/2011	2503 / 13	0	CT	11
12/9/2010	2495 / 1752	100	CT	12
5/5/2006	2265 / 1845	3,800,000	WD	Q
12/13/2002	1847 / 1948	1,500,000	WD	Q
9/1/1991	1185 / 426	550,000	WD	Q

This page has been visited 157,030 times.

Monroe County Monroe County Property Appraiser
Scott P. Russell, CFA
P.O. Box 1176 Key West, FL 33041-1176