


Max. 40'

(Building top to Crown-of-the-Road)

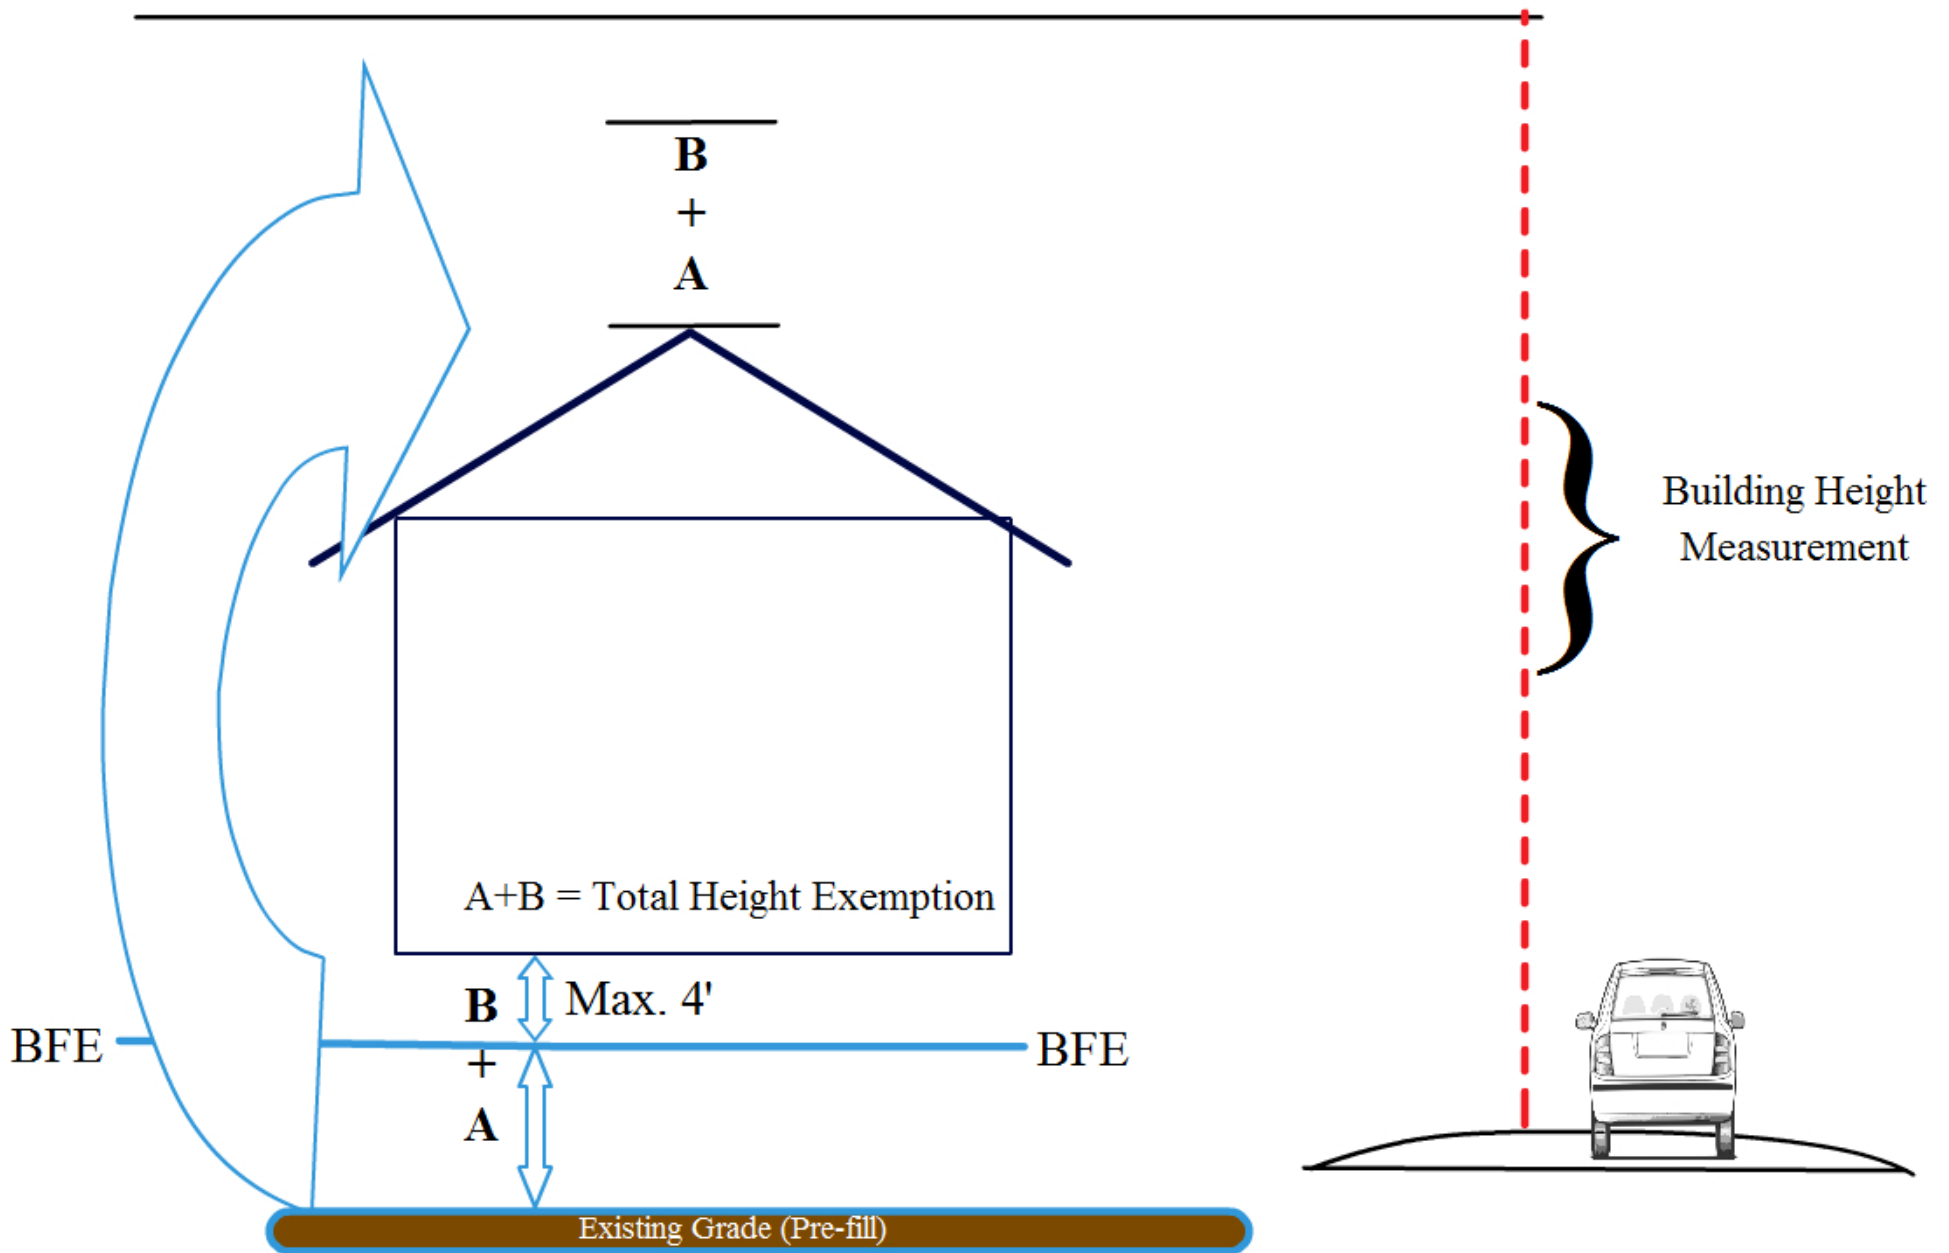

A = Distance from existing ground level, prior to fill, to BFE.  
B = Up to max of 4 feet above BFE.