


LANDSCAPE PLAN FOR:
5601 OLD COLLAGE ROAD
AMERICAN LEGION LODGE
KEY WEST, FLORIDA

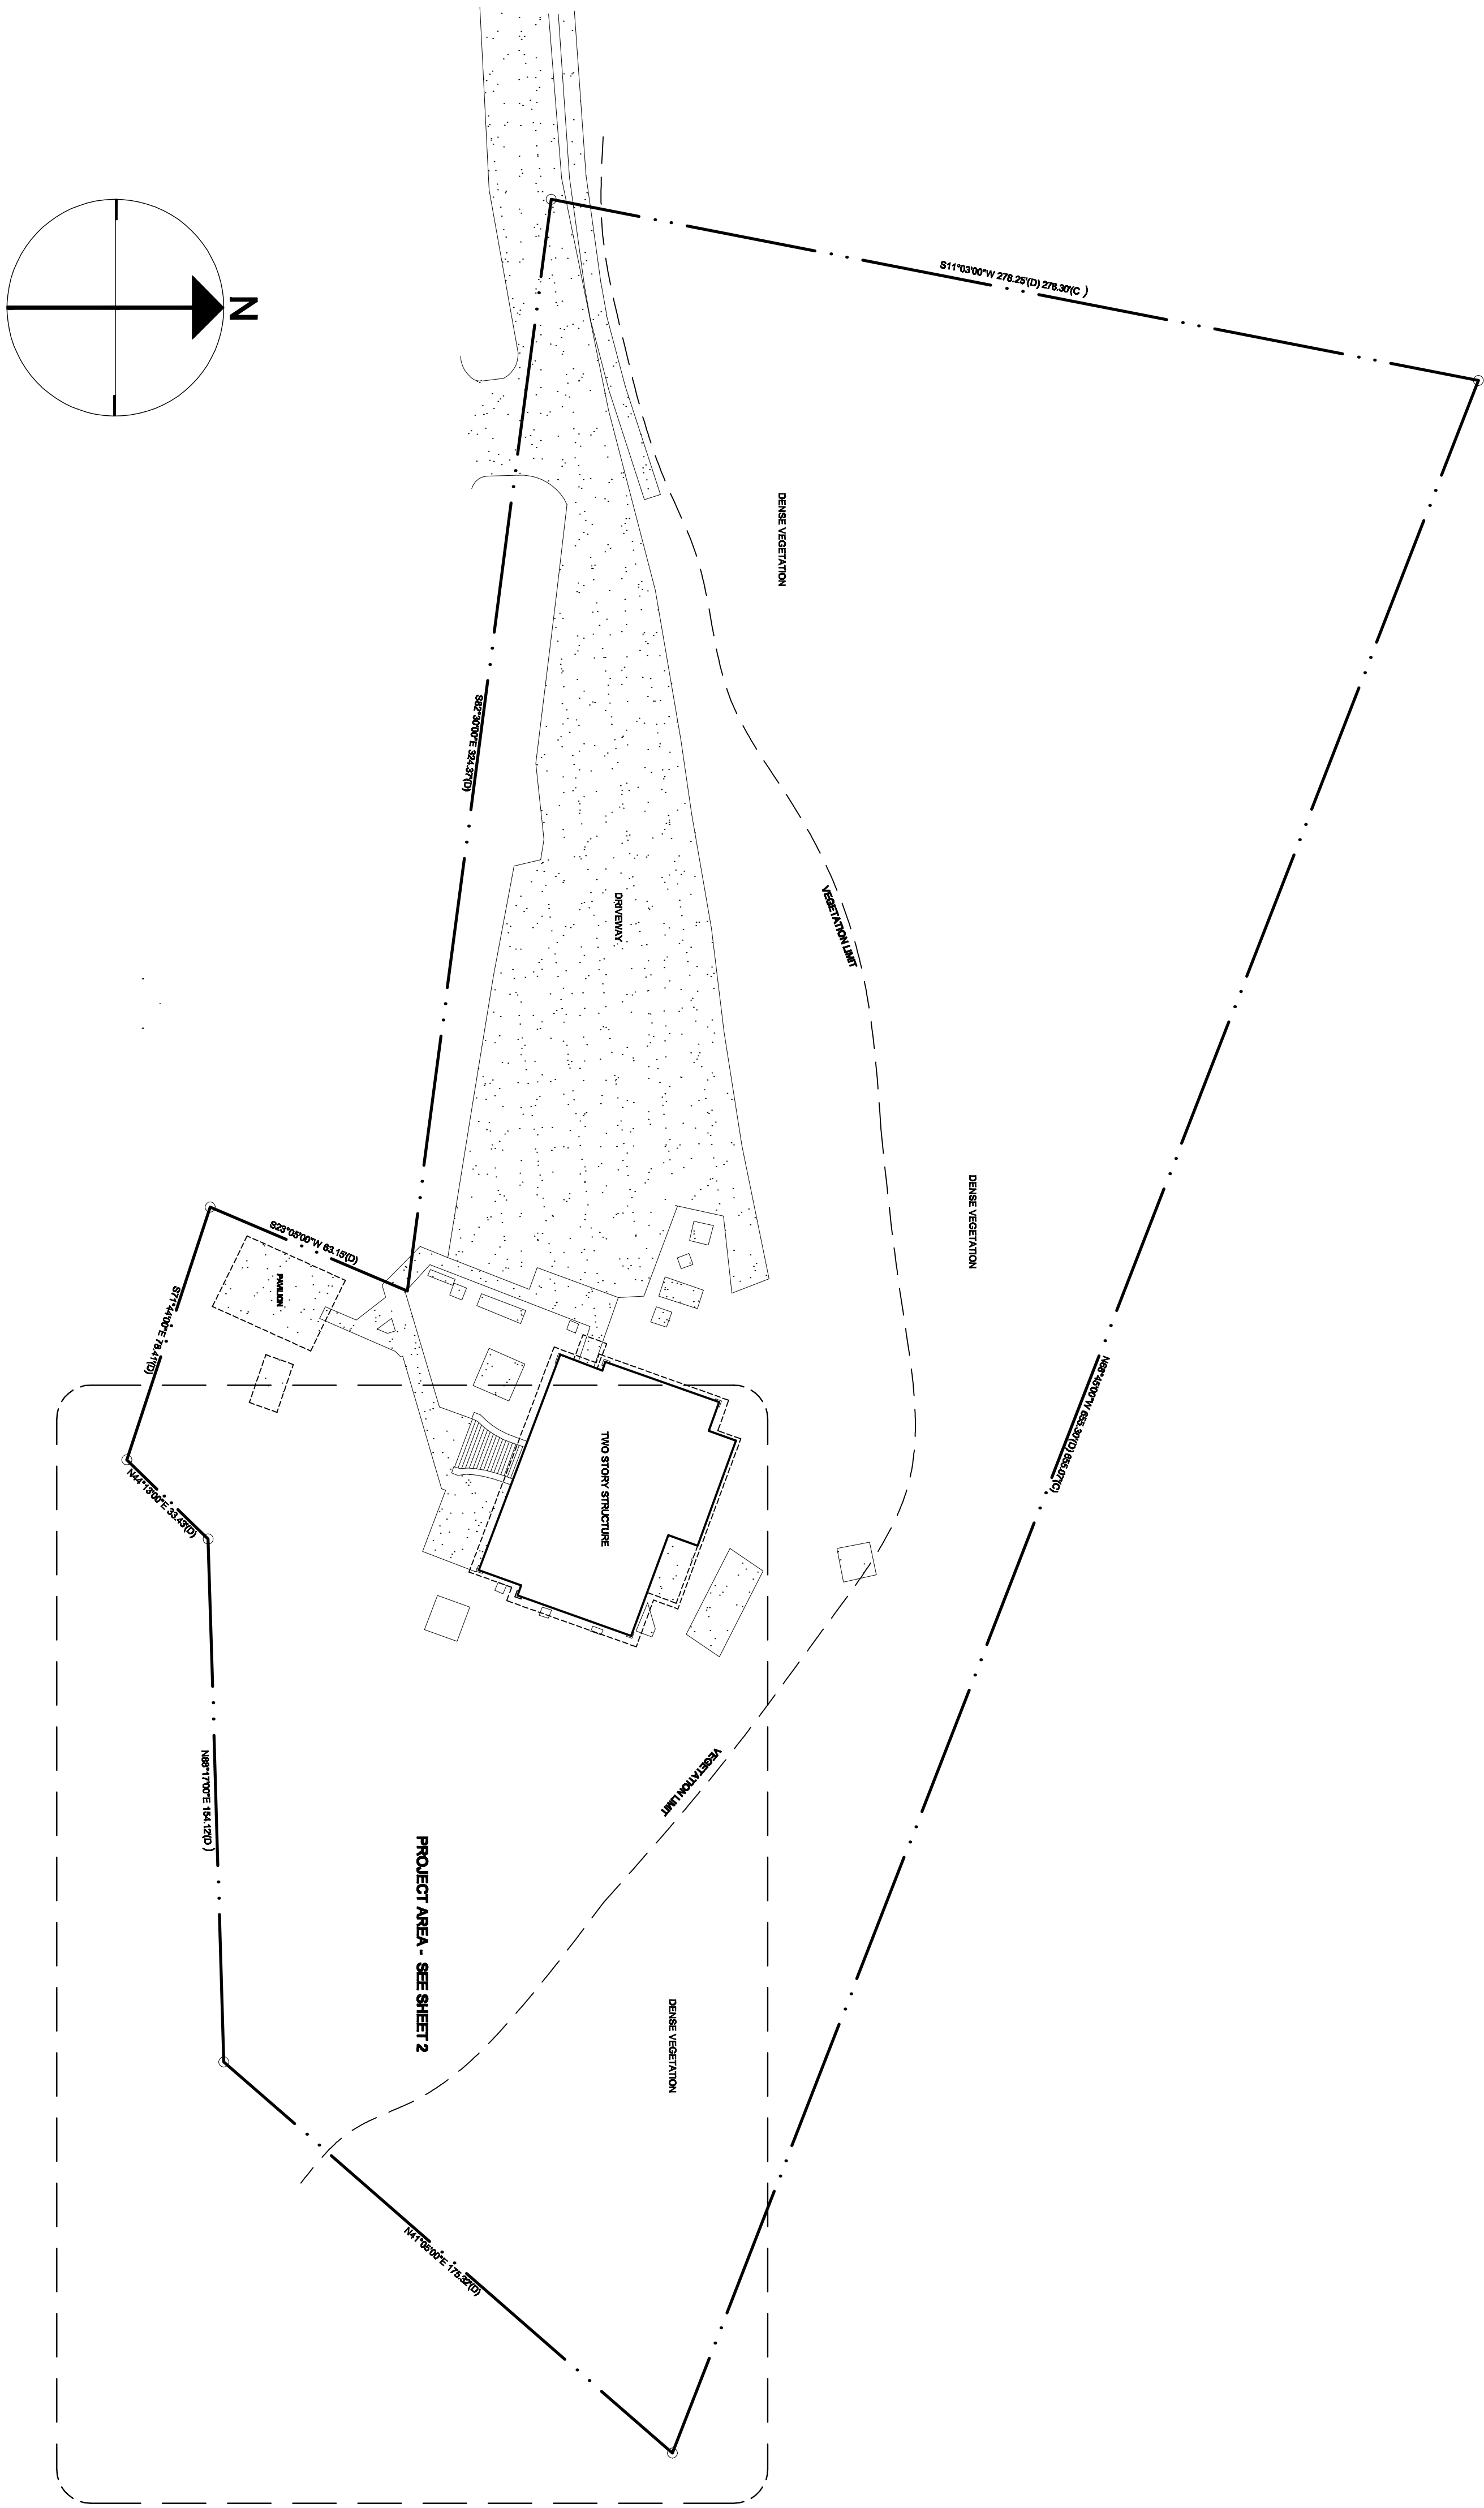

SITE PLAN (THIS DOCUMENT IS BASED ON A SURVEY PERFORMED BY REECE AND ASSOCIATES, SURVEYORS)

REVISIONS	
NO.	DATE

DATE OF ISSUE:

8 / 15 / 18

LANDSCAPE PLAN FOR:

5610 OLD COLLAGE ROAD

AMERICAN LEGION LODGE

KEY WEST, FLORIDA

DAVID KNOLL

A R C H I T E C T

KEY WEST, FLORIDA · 305 · 745 · 8617

1

OF 2 SHEETS

