



KEITH OROPEZA
LANDSCAPE ARCHITECT
FL LA 001023

PO BOX 537201
ORLANDO, FL 32854

PROJECT
IBIS BAY
WATERFRONT RESORT
KEY WEST, FL 33040

OWNER

CONSULTANTS

REGISTRATION

ISSUED FOR:

[illegible]

PROJECT NUMBER 2301


DATE: 09.01.2014

[illegible]

SCALE: 1"=20'0"

DRAWN BY: _____

DRAWING SCALE AND NORTH ARROW

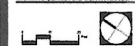

GRAPHIC SCALE NORTH


SHEET TITLE

Existing Tree Map

SHEET NUMBER _____

LD0.01

Filename: C:\Users\MARIA\OneDrive - G4 CONSULTANTS\My Documents\PROJECTS\OROPEZA\IBIS PRODUCTION\IBIS LAND L3.00.dwg
User: MARIA OROPEZA
Date: 1/27/2025 3:45 PM

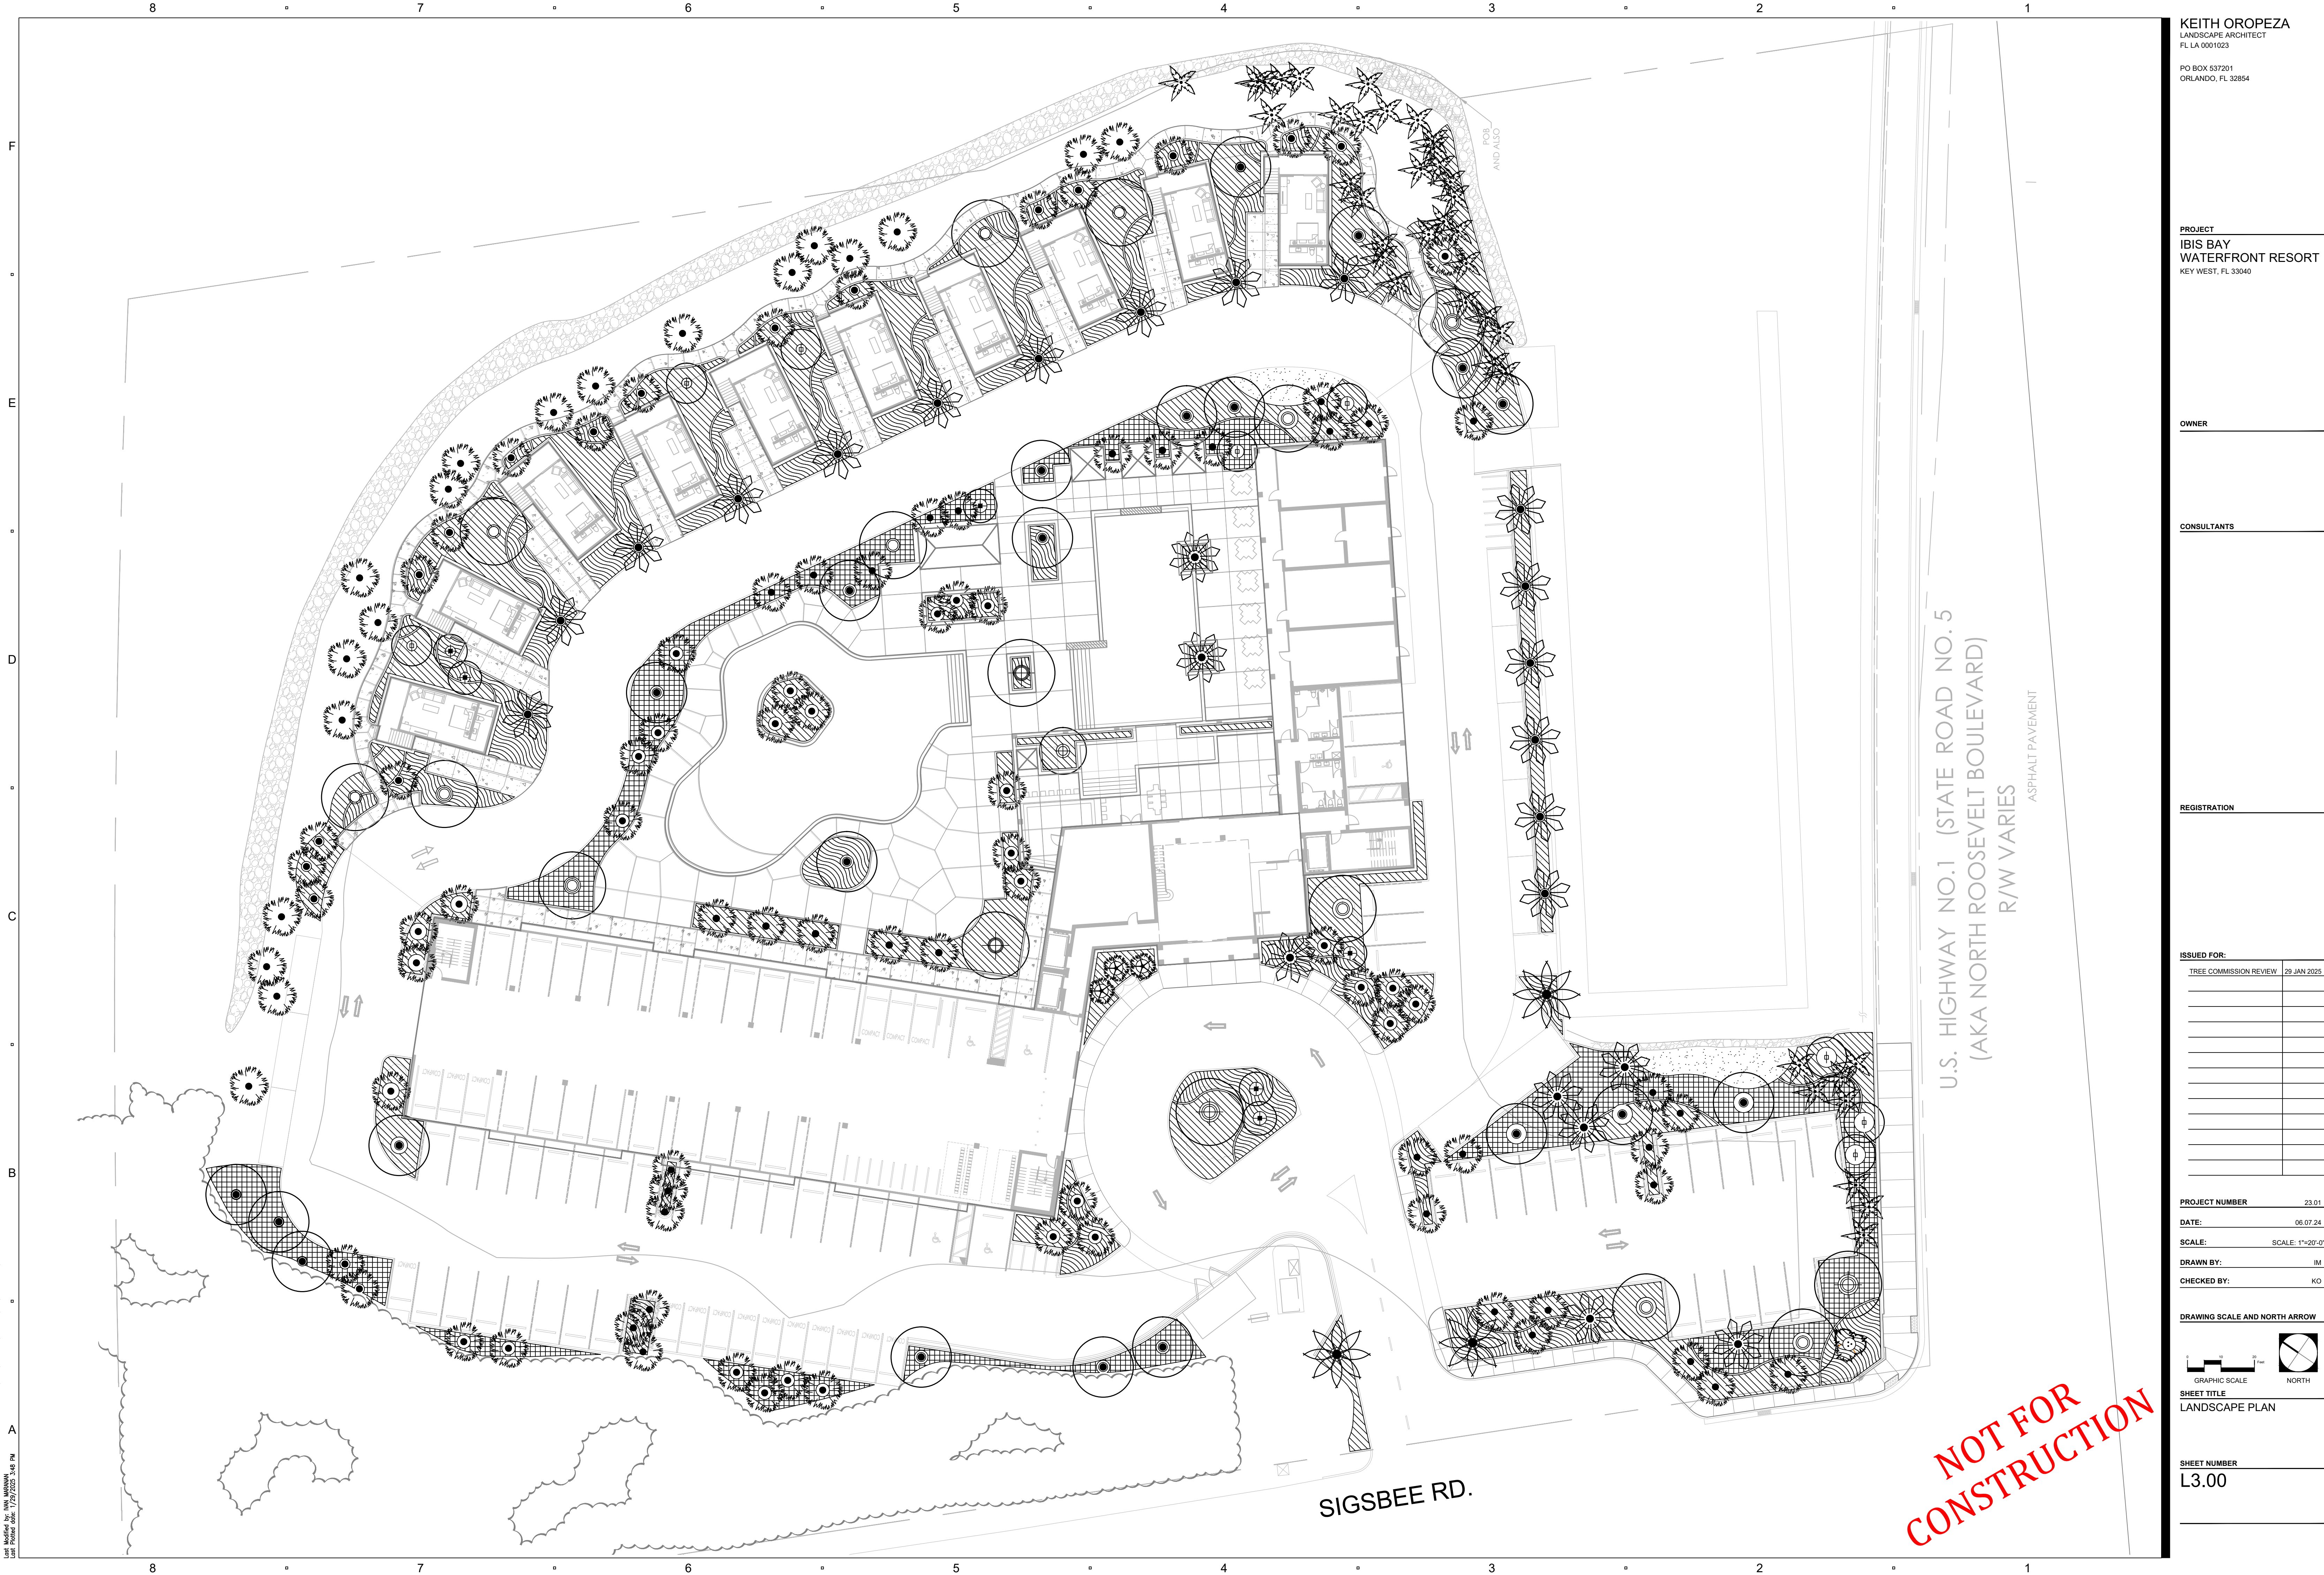

KEITH OROPEZA
LANDSCAPE ARCHITECT
FL LA 0001023

PO BOX 537201
ORLANDO, FL 32854

PROJECT
IBIS BAY
WATERFRONT RESORT
KEY WEST, FL 33040

OWNER

CONSULTANTS

REGISTRATION

ISSUED FOR:

TREE COMMISSION REVIEW	29 JAN 2025

PROJECT NUMBER 23.01


DATE: 06.07.24

SCALE: SCALE: 1"=20'-0"

DRAWN BY: IM

CHECKED BY: KO

DRAWING SCALE AND NORTH ARROW

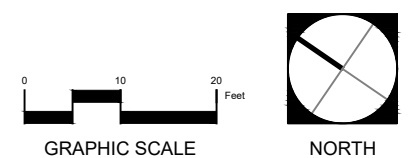

SHEET TITLE
LANDSCAPE PLAN

SHEET NUMBER
L3.00

SYMBOL	CODE	QTY	BOTANICAL / COMMON NAME	CONTAINER	SIZE		NATIVE/NON-NATIVE	
TREES								
	AM3	1	ADONIDIA MERRILLII / CHRISTMAS PALM	F.G.	12'-14' HT., TRIPLE			
	BS-65	21	BURSERA SIMARUBA / GUMBO LIMBO	65 GAL.	14'-16' HT., 4" CAL		NATIVE	
	CD-45	6	COCCOLOBA DIVERSIFOLIA / PIGEON PLUM	45 GAL.	SINGLE, STD. 12' HT.		NATIVE	
	X-CN	39	COCOS NUCIFERA / COCONUT PALM	EXISTING TO REMAIN	EXISTING TO REMAIN		NATIVE	
	CN	105	COCOS NUCIFERA / COCONUT PALM	F.G.	SEE PLAN FOR C.T. HT.		NATIVE	
	CS2	1	CONOCARPUS ERECTUS SERICEUS / SILVER BUTTONWOOD	65 GAL.	SINGLE LEADER, STD, 14' HT, 6" CT., 2.5" CAL		NATIVE	
	CS	8	CORDIA SEBESTENA / ORANGE GEIGER TREE	F.G.	12' MIN HT. X 6' SPRD, 6' CT., 3" CAL.		NON-NATIVE	
	DR	4	DELONIX REGIA / ROYAL POINCIANA	F.G.	14'-16' HT X 7' SPRD		NON-NATIVE	
	DC-45	3	DYPSIS CABADAE / CABADA PALM	45 GAL.	10'-12' HT. X 5'-6' SPRD., 6' CT., 3" MIN CAL., SINGLE LEADER		NON-NATIVE	
	PM	3	PHOENIX DACTYLIFERA 'MEDJOOL' / MEDJOOL DATE PALM	FG	STD. SPECIMEN		NON-NATIVE	
	RE	24	ROYSTONEA ELATA / FLORIDA ROYAL PALM	F.G.	14' GW; SPECIMEN		NATIVE	
	SM-65	12	SWIETENIA MAHAGONI / MAHOGANY	65 GAL.	14'-16' HT., 3" CAL.		NATIVE	
SYMBOL	CODE	QTY	BOTANICAL / COMMON NAME	CONT	SIZE		NATIVE/NON-NATIVE	SPACING
SHRUB AREAS								
		5,715 SF	SCREENING SHRUBS					
	CS2	1,454	CONOCARPUS ERECTUS SERICEUS / SILVER BUTTONWOOD	65 GAL.	SINGLE LEADER, STD, 14' HT, 6" CT., 2.5" CAL		NATIVE	33% @ 14' o.c.
	GL	11,402	GYMNANTHES LUCIDA / CRABWOOD	25 GAL.	6' HT		NATIVE	33% @ 5' o.c.
	CA-15	18,172	CLUSIA ROSEA / AUTOGRAPH TREE	15 GAL.	4'-5' HT		NATIVE	34% @ 4" o.c.
		10,760 SF	SHRUBS AND GROUNDCOVERS					
	MF-45	4,472	MYRCIANTHES FRAGRANS / SIMPSON'S STOPPER	45 GAL.	MULTI, 6' HT MIN. FULL		NATIVE	10% @ 6' o.c.
	EF-15	10,062	EUGENIA FOETIDA / SPANISH STOPPER	15 GAL.	6' HT. MIN., FULL		NATIVE	10% @ 4" o.c.
	HR-7	40,254	HIBISCUS ROSA-SINENSIS / CHINESE HIBISCUS	7 GAL.	3' HT. FTG		NON-NATIVE	10% @ 2" o.c.
	IN-3	25,762	IXORA X 'NORA GRANT' / IXORA 'NORA GRANT	3 GAL.	18"-24" OA		NON-NATIVE	10% @ 2.5" o.c.
	PH-3	25,762	PHILODENDRON BIPINNATIFIDUM / CUT LEAF PHILODENDRON	3 GAL.	18"-24" OA		NON-NATIVE	10% @ 2.5" o.c.
	CI-3	278	CHRYSOBALANUS ICACO / COCO PLUM	3 GAL.	24" OA, MIN.		NATIVE	10% @ 24" o.c.
	FG-3	278	FICUS MICROCARPA 'GREEN ISLAND' / GREEN ISLAND FICUS	3 GAL.	18"-24" OA.			10% @ 24" o.c.
	MS-3	278	MICROSORUM SCOLOPENDRIA / WART FERN	3 GAL.	FULL IN POT		NON-NATIVE	10% @ 24" o.c.
	PN-3	124	PSYCHOTRIA NERVOSA / WILD COFFEE	3 GAL.	FULL IN POT		NATIVE	10% @ 36" o.c.
	SB-3	124	SPARTINA BAKERI / SAND CORD GRASS	3 GAL.	24"-30" OA, FULL		NATIVE	10% @ 36" o.c.
		6,172 SF	ACCENT SHRUBS AND GROUNDCOVERS					
	AS-1	314	ARACHNIODES SIMPLICIOR / INDIAN HOLLY FERN	1 GAL.	FULL IN POT		NON-NATIVE	11% @ 18" o.c.
	AD-1	314	ASPARAGUS DENSIFLORUS 'MYERS' / FOXTAIL FERN	1 GAL.	FULL IN POT		NON-NATIVE	11% @ 18" o.c.
	AT-1	314	ASPLENIUM TRICHOMANES / MAIDENHAIR SPLEENWORT	1 GAL.	FULL		NATIVE	11% @ 18" o.c.
	EL-1	314	ERNODEA LITTORALIS / GOLDEN CREEPER	1 GAL.	10"-14" HT. X 5-7 PPP		NON-NATIVE	11% @ 18" o.c.
	FP-1	707	FICUS PUMILA / CREEPING FIG	1 GAL.	FULL IN POT		NATIVE	11% @ 12" o.c.
	IV-3	107	IRIS VERSICOLOR / BLUE FLAG	3 GAL.	24", FULL		NATIVE	

SHEET NUMBER

L3.10

**NOT FOR
CONSTRUCTION**