



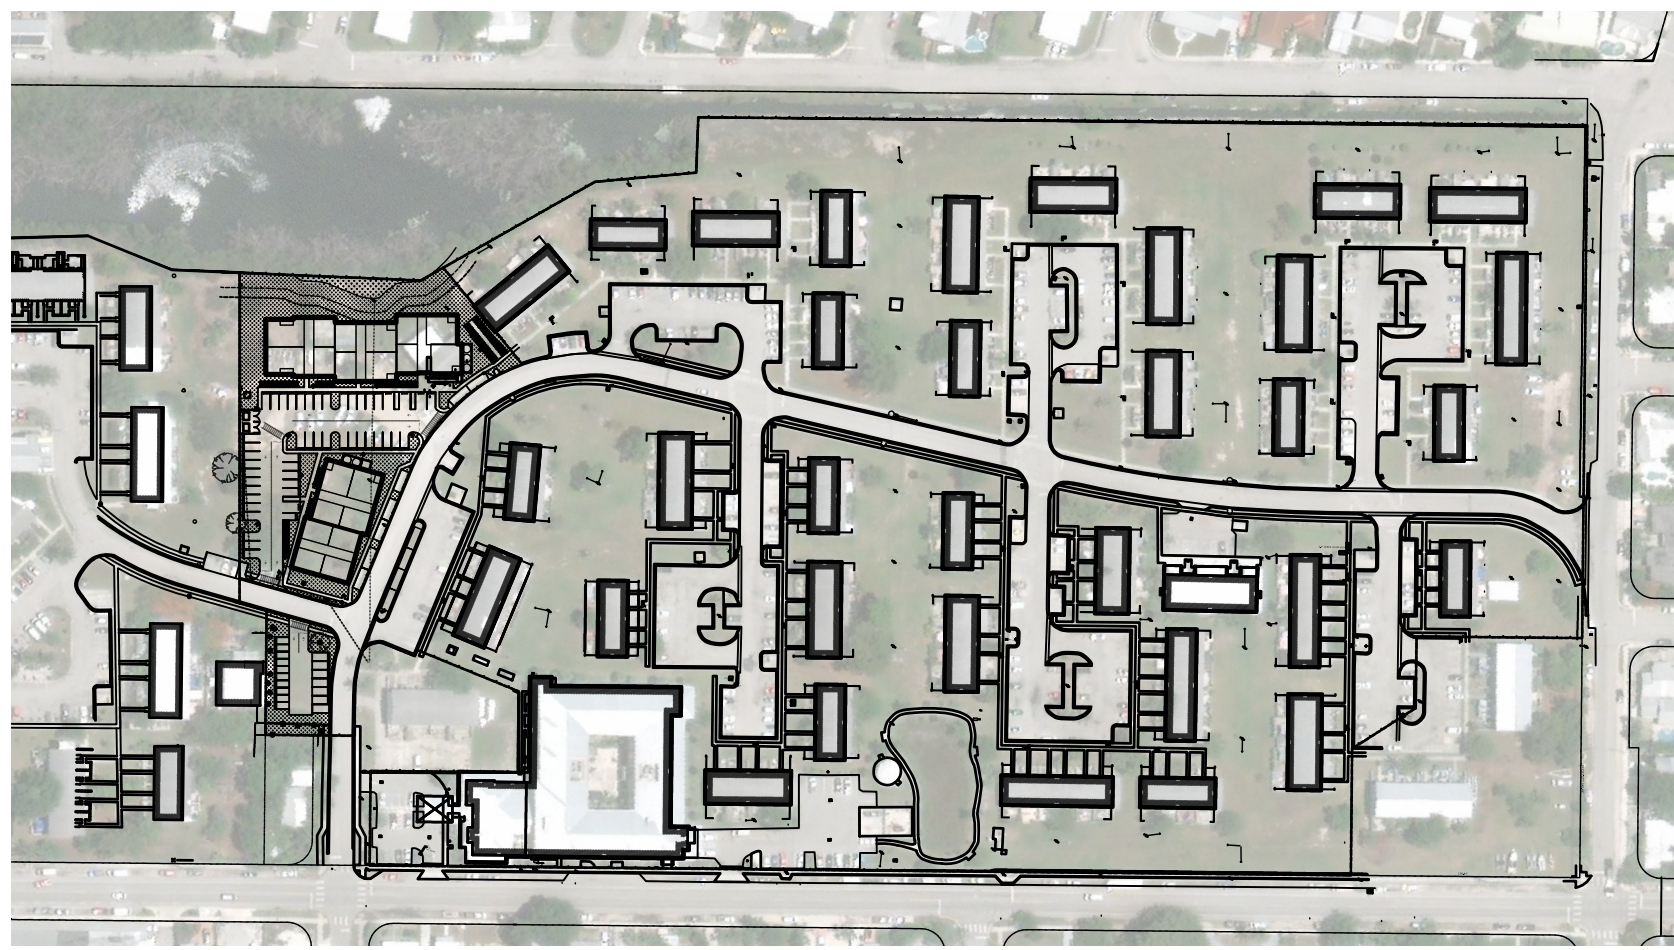

Overall Site Plan

1" = 200' - 0"

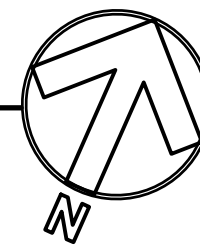

Example Rain Water Catchment System

NTS



LOCATIONS OF GROUND LEVEL METALWORK INSTALLATION, TYP.

Building Two Street Elevation

3/32" = 1' - 0"

1



LOCATIONS OF GROUND LEVEL METALWORK INSTALLATION, TYP.

Building Two Parking Elevation

3/32" = 1' - 0"

2




LOCATIONS OF GROUND LEVEL METALWORK INSTALLATION, TYP.

Building One Parking Elevation


3/32" = 1' - 0"

3

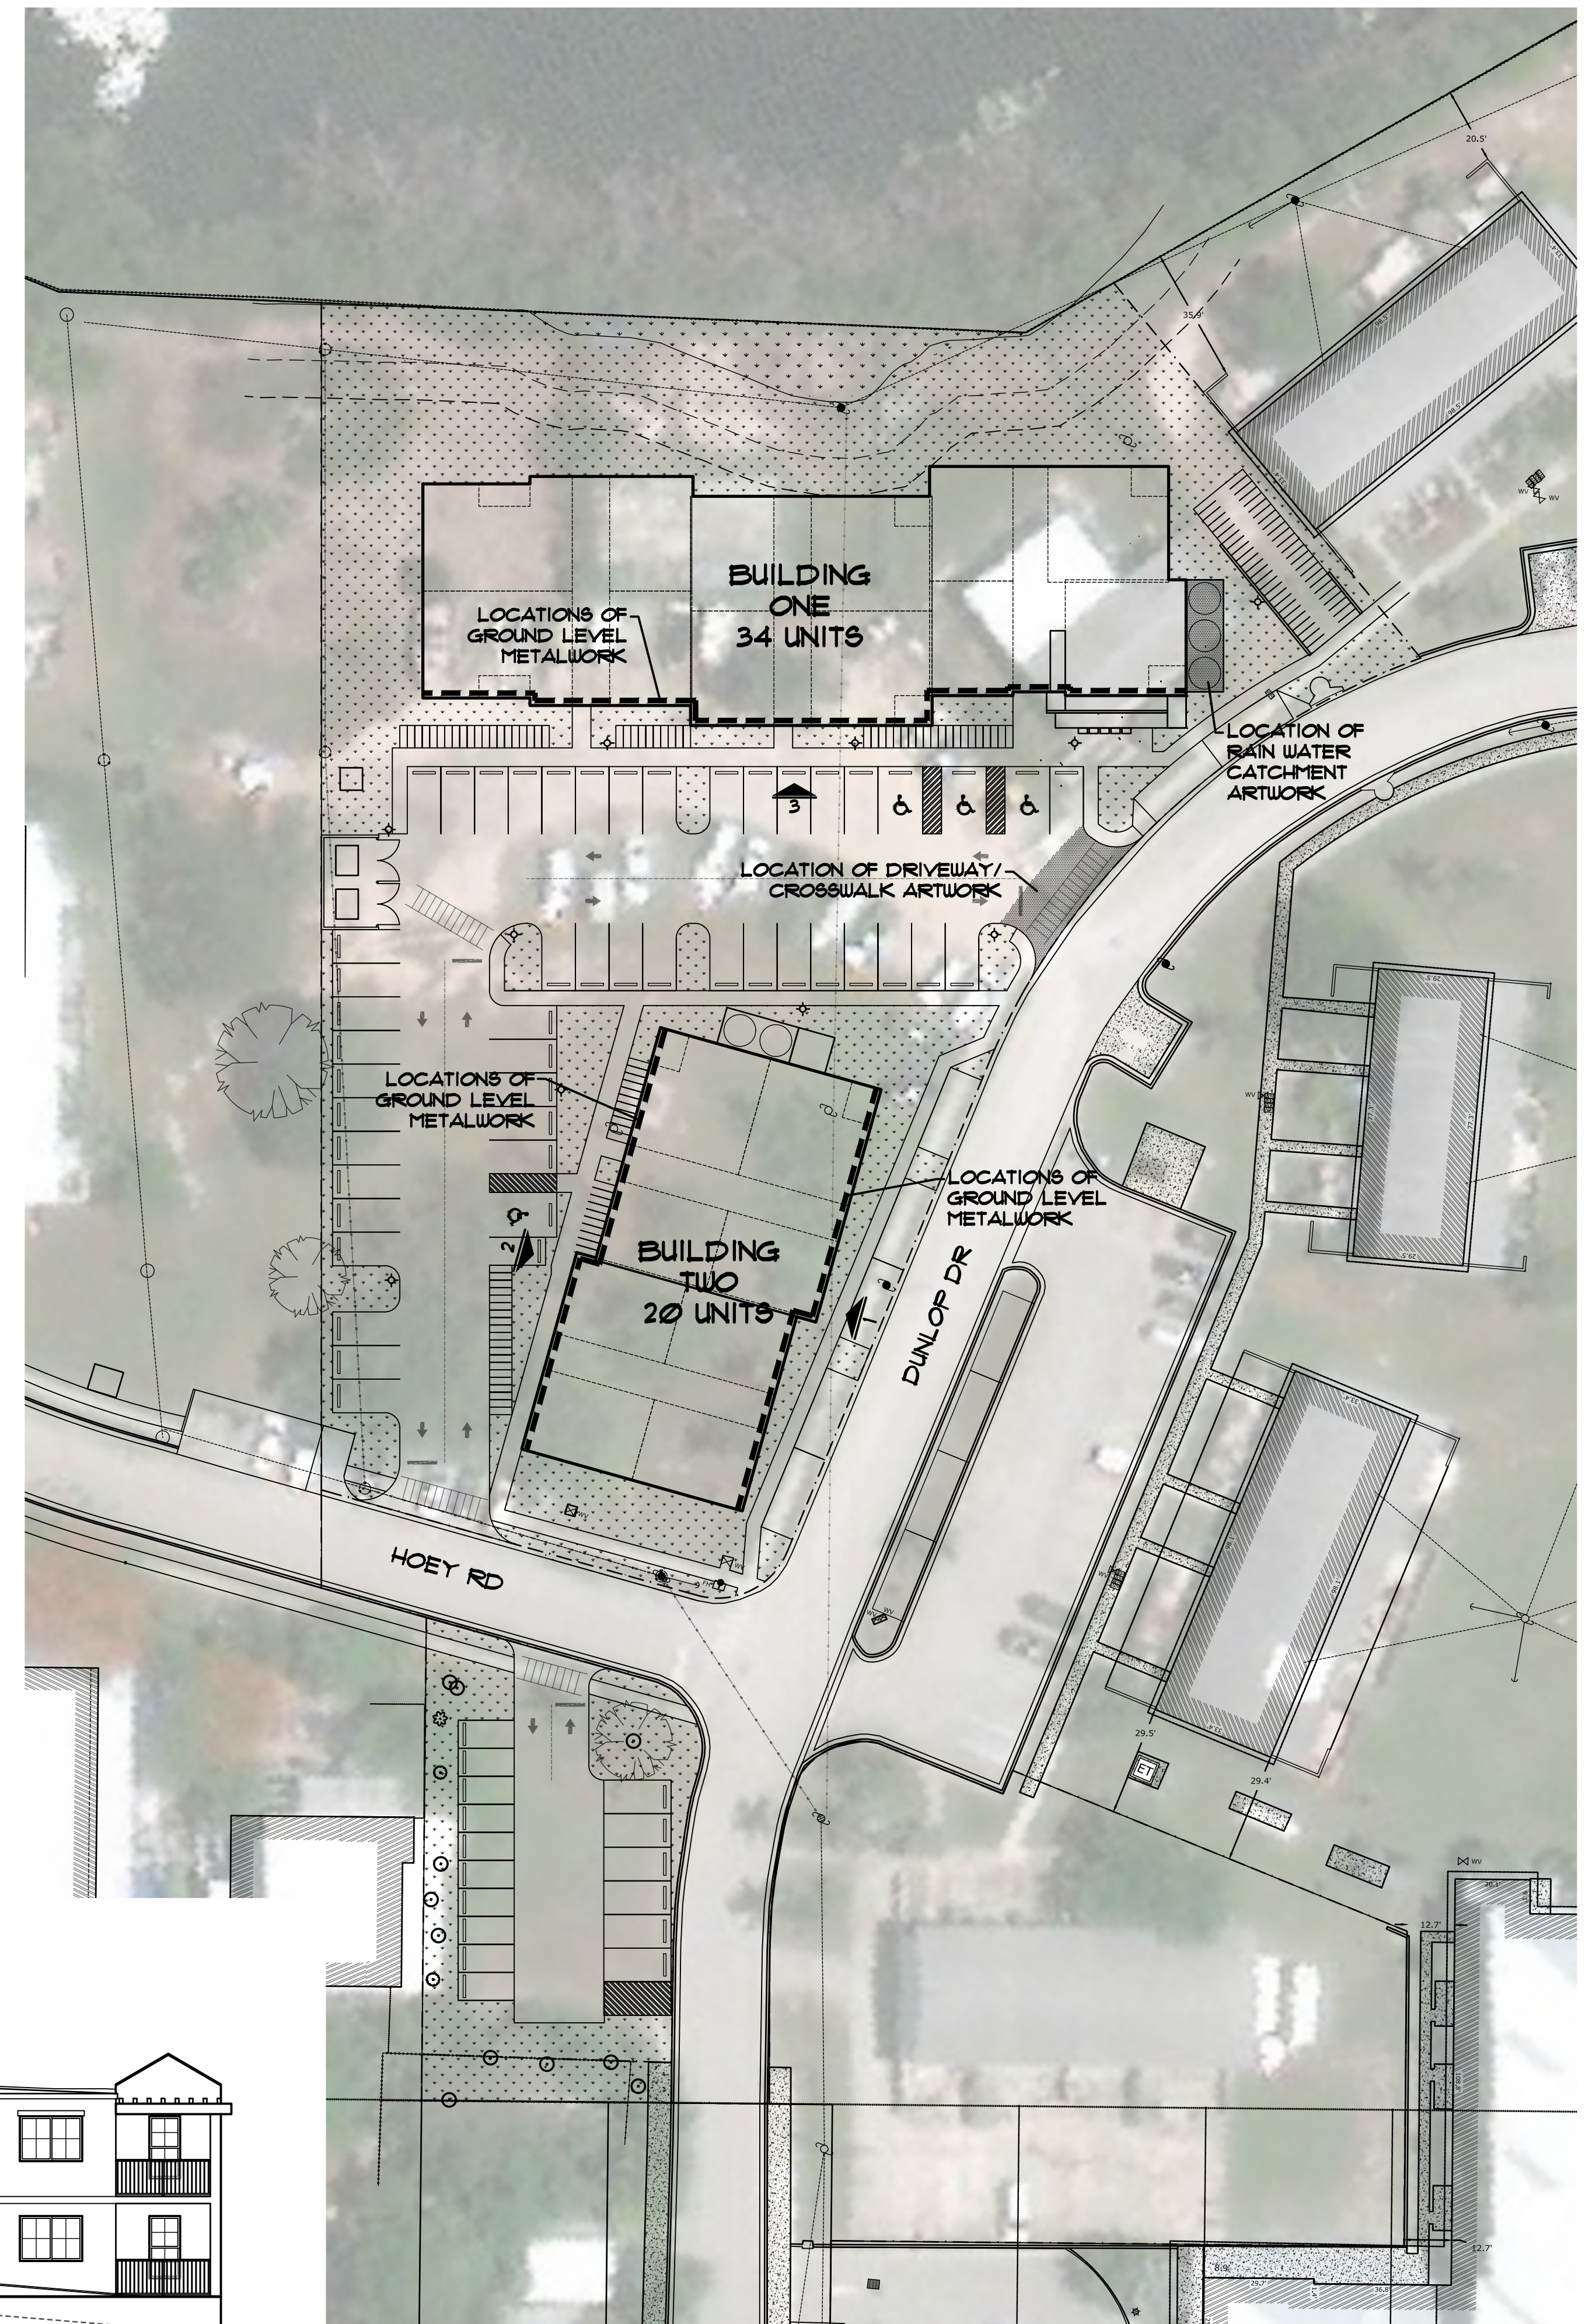

Site Plan

1" = 30' - 0"

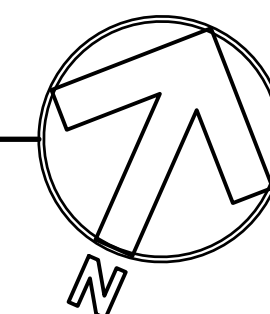

Key West Housing Authority

Key West, FL

Dunlap Drive

POPE-SCARBROUGH-ARCHITECTS

610 White St, Key West FL

(305) 296 3611

date:
05/12/25
revision:

sheet:

A1.1