


(7) NEW 12'-0" X 64'-0" CLAY  
BOCCE COURT WITH 2"  
WOOD OR COMPOSITE  
SURROUND

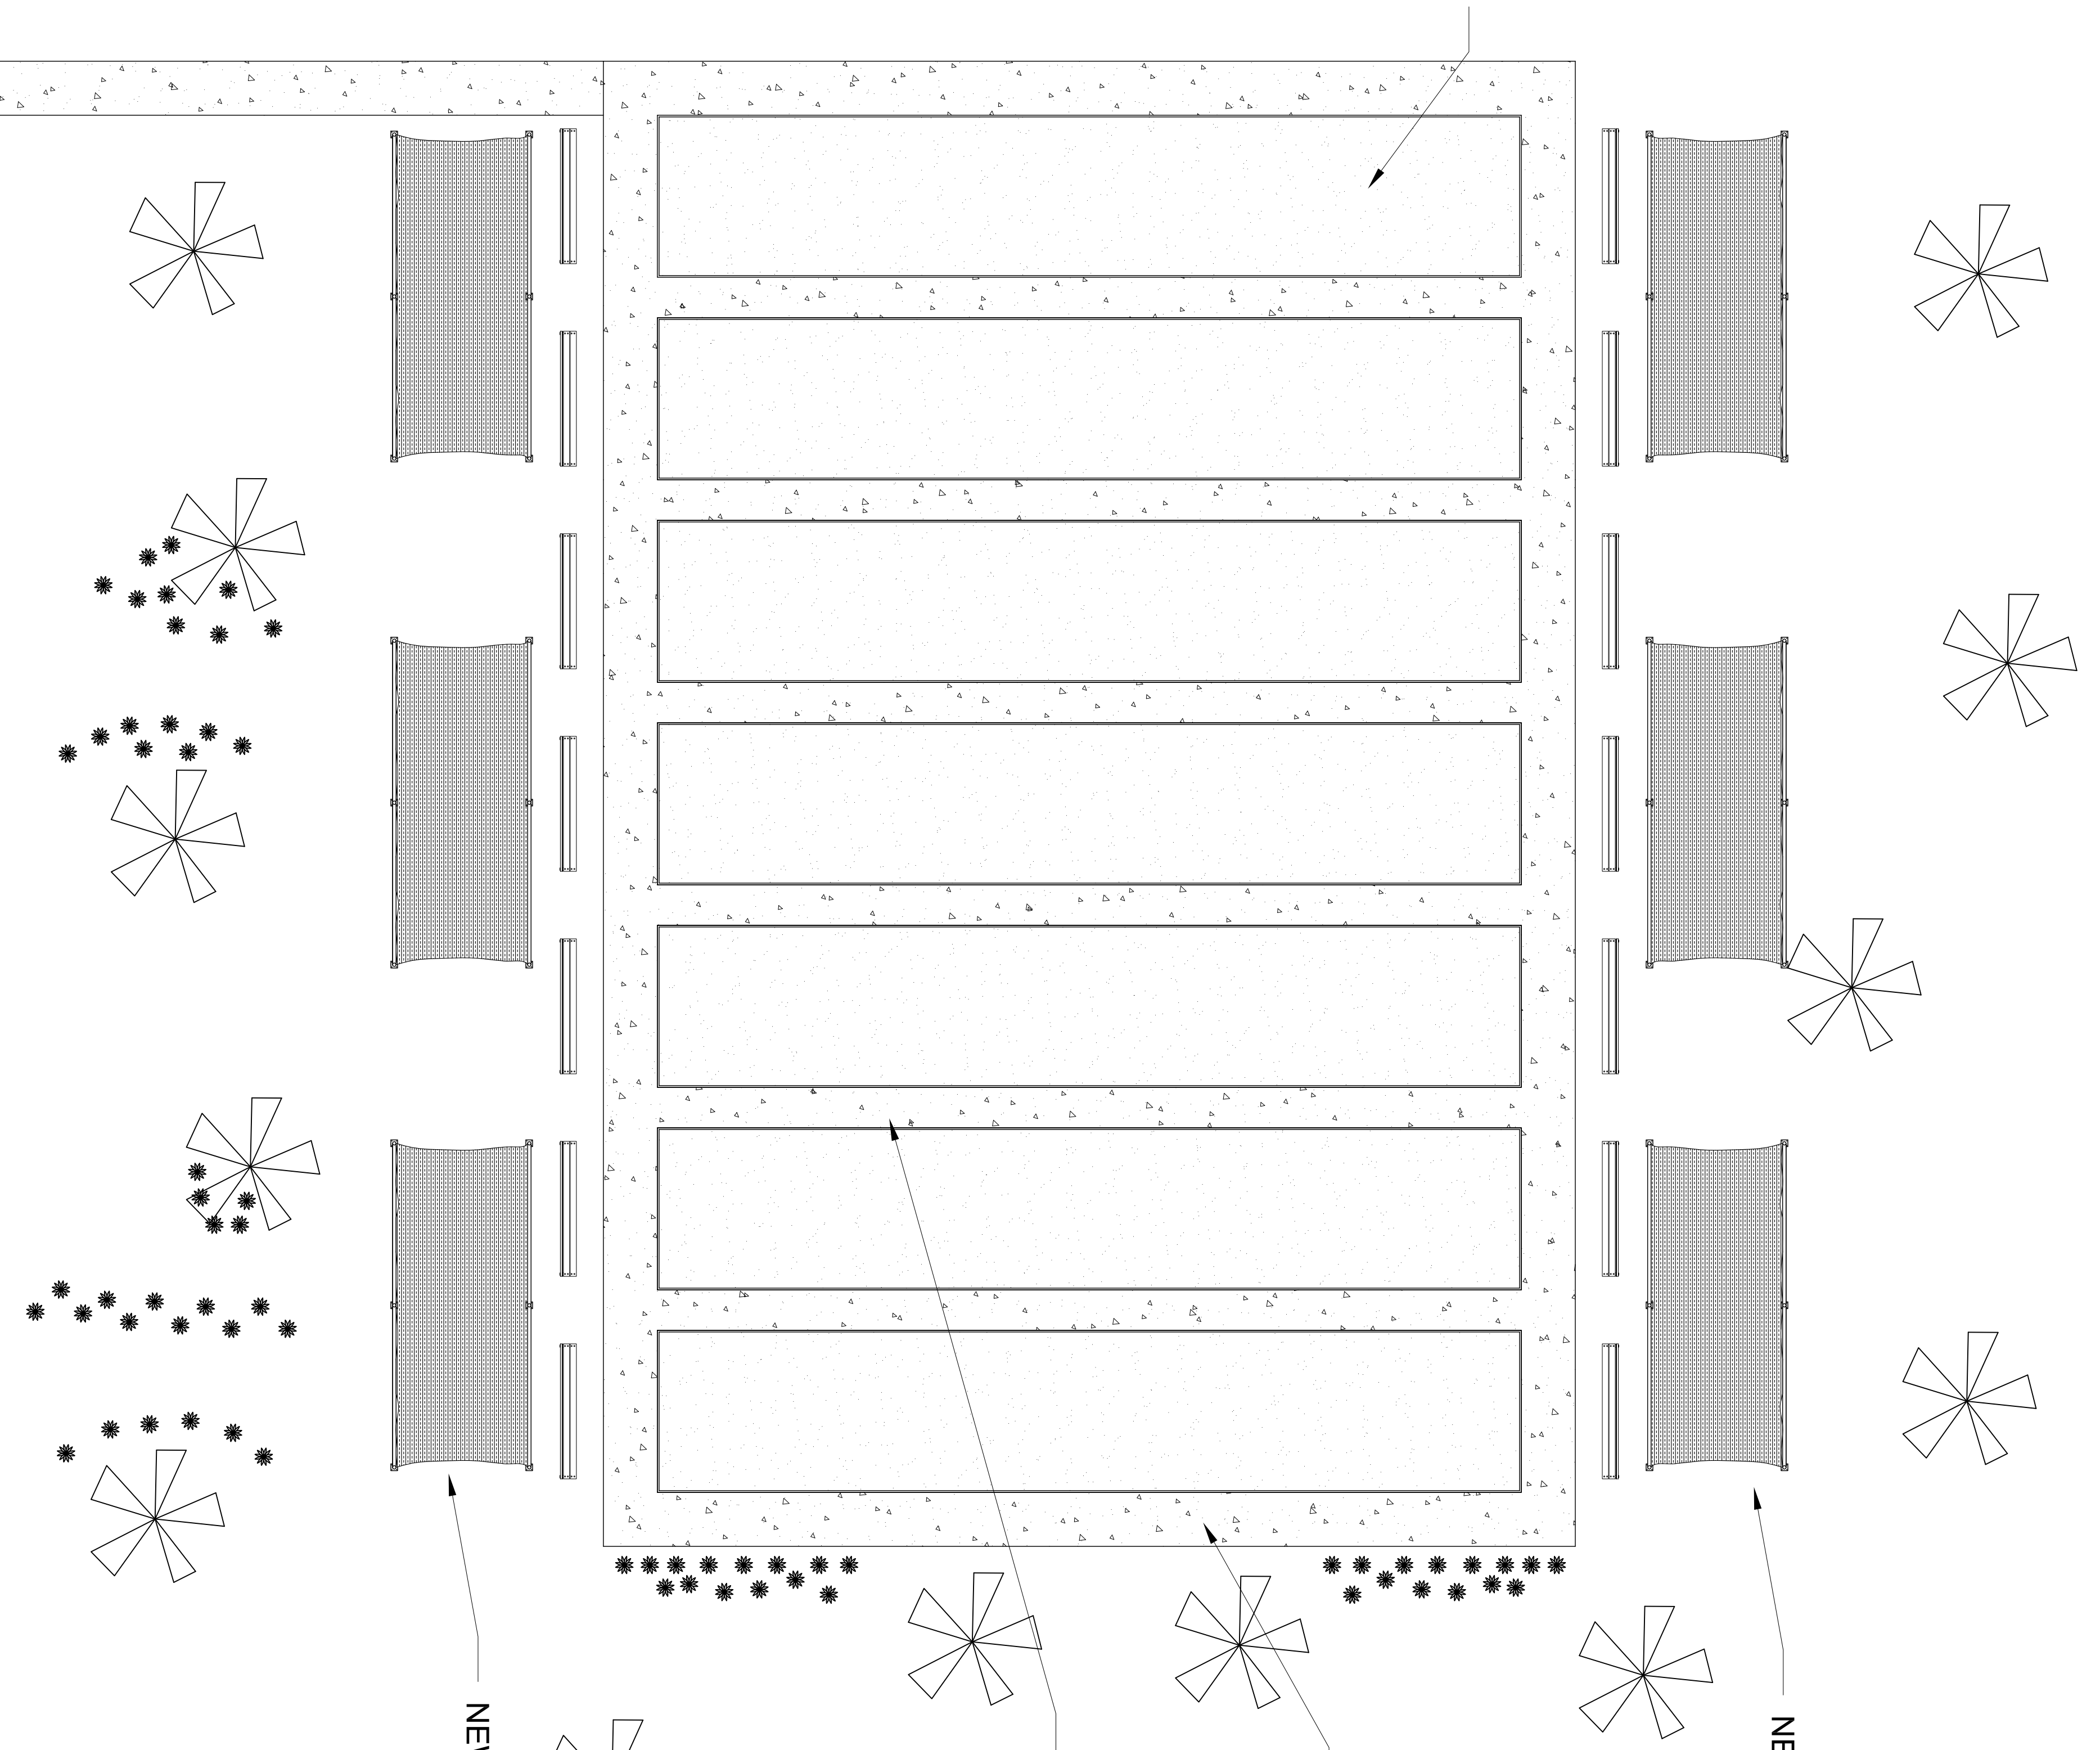

NEW CANVAS SHADE

NEW 4'-0" CONCRETE SIDEWALK PERIMETER

NEW 36" ADA CONCRETE ACCESS BETWEEN COURTS

NEW CANVAS SHADE

PROPOSED BOCCE COURT

SCALE: 1/8" = 1'-0"