


LIFT STATION LOCATIONS

- 1 STATION "A" 203 AMELIA STREET
- 2 STATION "B" 631 GREENE STREET
- 3 STATION "C" 699 PALM AVENUE
- 4 STATION "D" 1329 SEMINARY STREET
- 5 STATION "DA" 1391 ATLANTIC BLVD.
- 6 STATION "E" 2430 GOVERNMENT ROAD
- 7 STATION "F" 1460 14TH STREET
- 8 STATION "G" 3545 FLAGLER AVENUE
- 9 STATION "H" 250 TRUMBO ROAD
- 10 STATION "I" 3105 N. ROOSEVELT BLVD (SEARS TOWN)
- 11 STATION "J" 3906 S. ROOSEVELT BLVD (OCEAN WALK)
- 12 STATION "K" 3485 S. ROOSEVELT BLVD (AIRPORT)
- 13 STATION "L" 3557 S. ROOSEVELT BLVD (M.C. PUBLIC WORKS)
- 14 STATION "M" 3805 S. ROOSEVELT BLVD (KEY AMBASSADOR)
- 15 STATION "N" 2001 S. ROOSEVELT BLVD (SHERATON INN)
- 16 STATION "O" VENETIAN DRIVE
- 17 STATION "P" GARRISON BIGHT MARINA
- 18 STATION "Q" PERRY COURT (NAVY MAINTAINS)
- 19 STATION "R" 3380 DONALD AVENUE
- 20 STATION "S" 99 HILTON HAVEN DRIVE
- 21 STATION "T" END OF FIFTH STREET (HIGH SCHOOL)

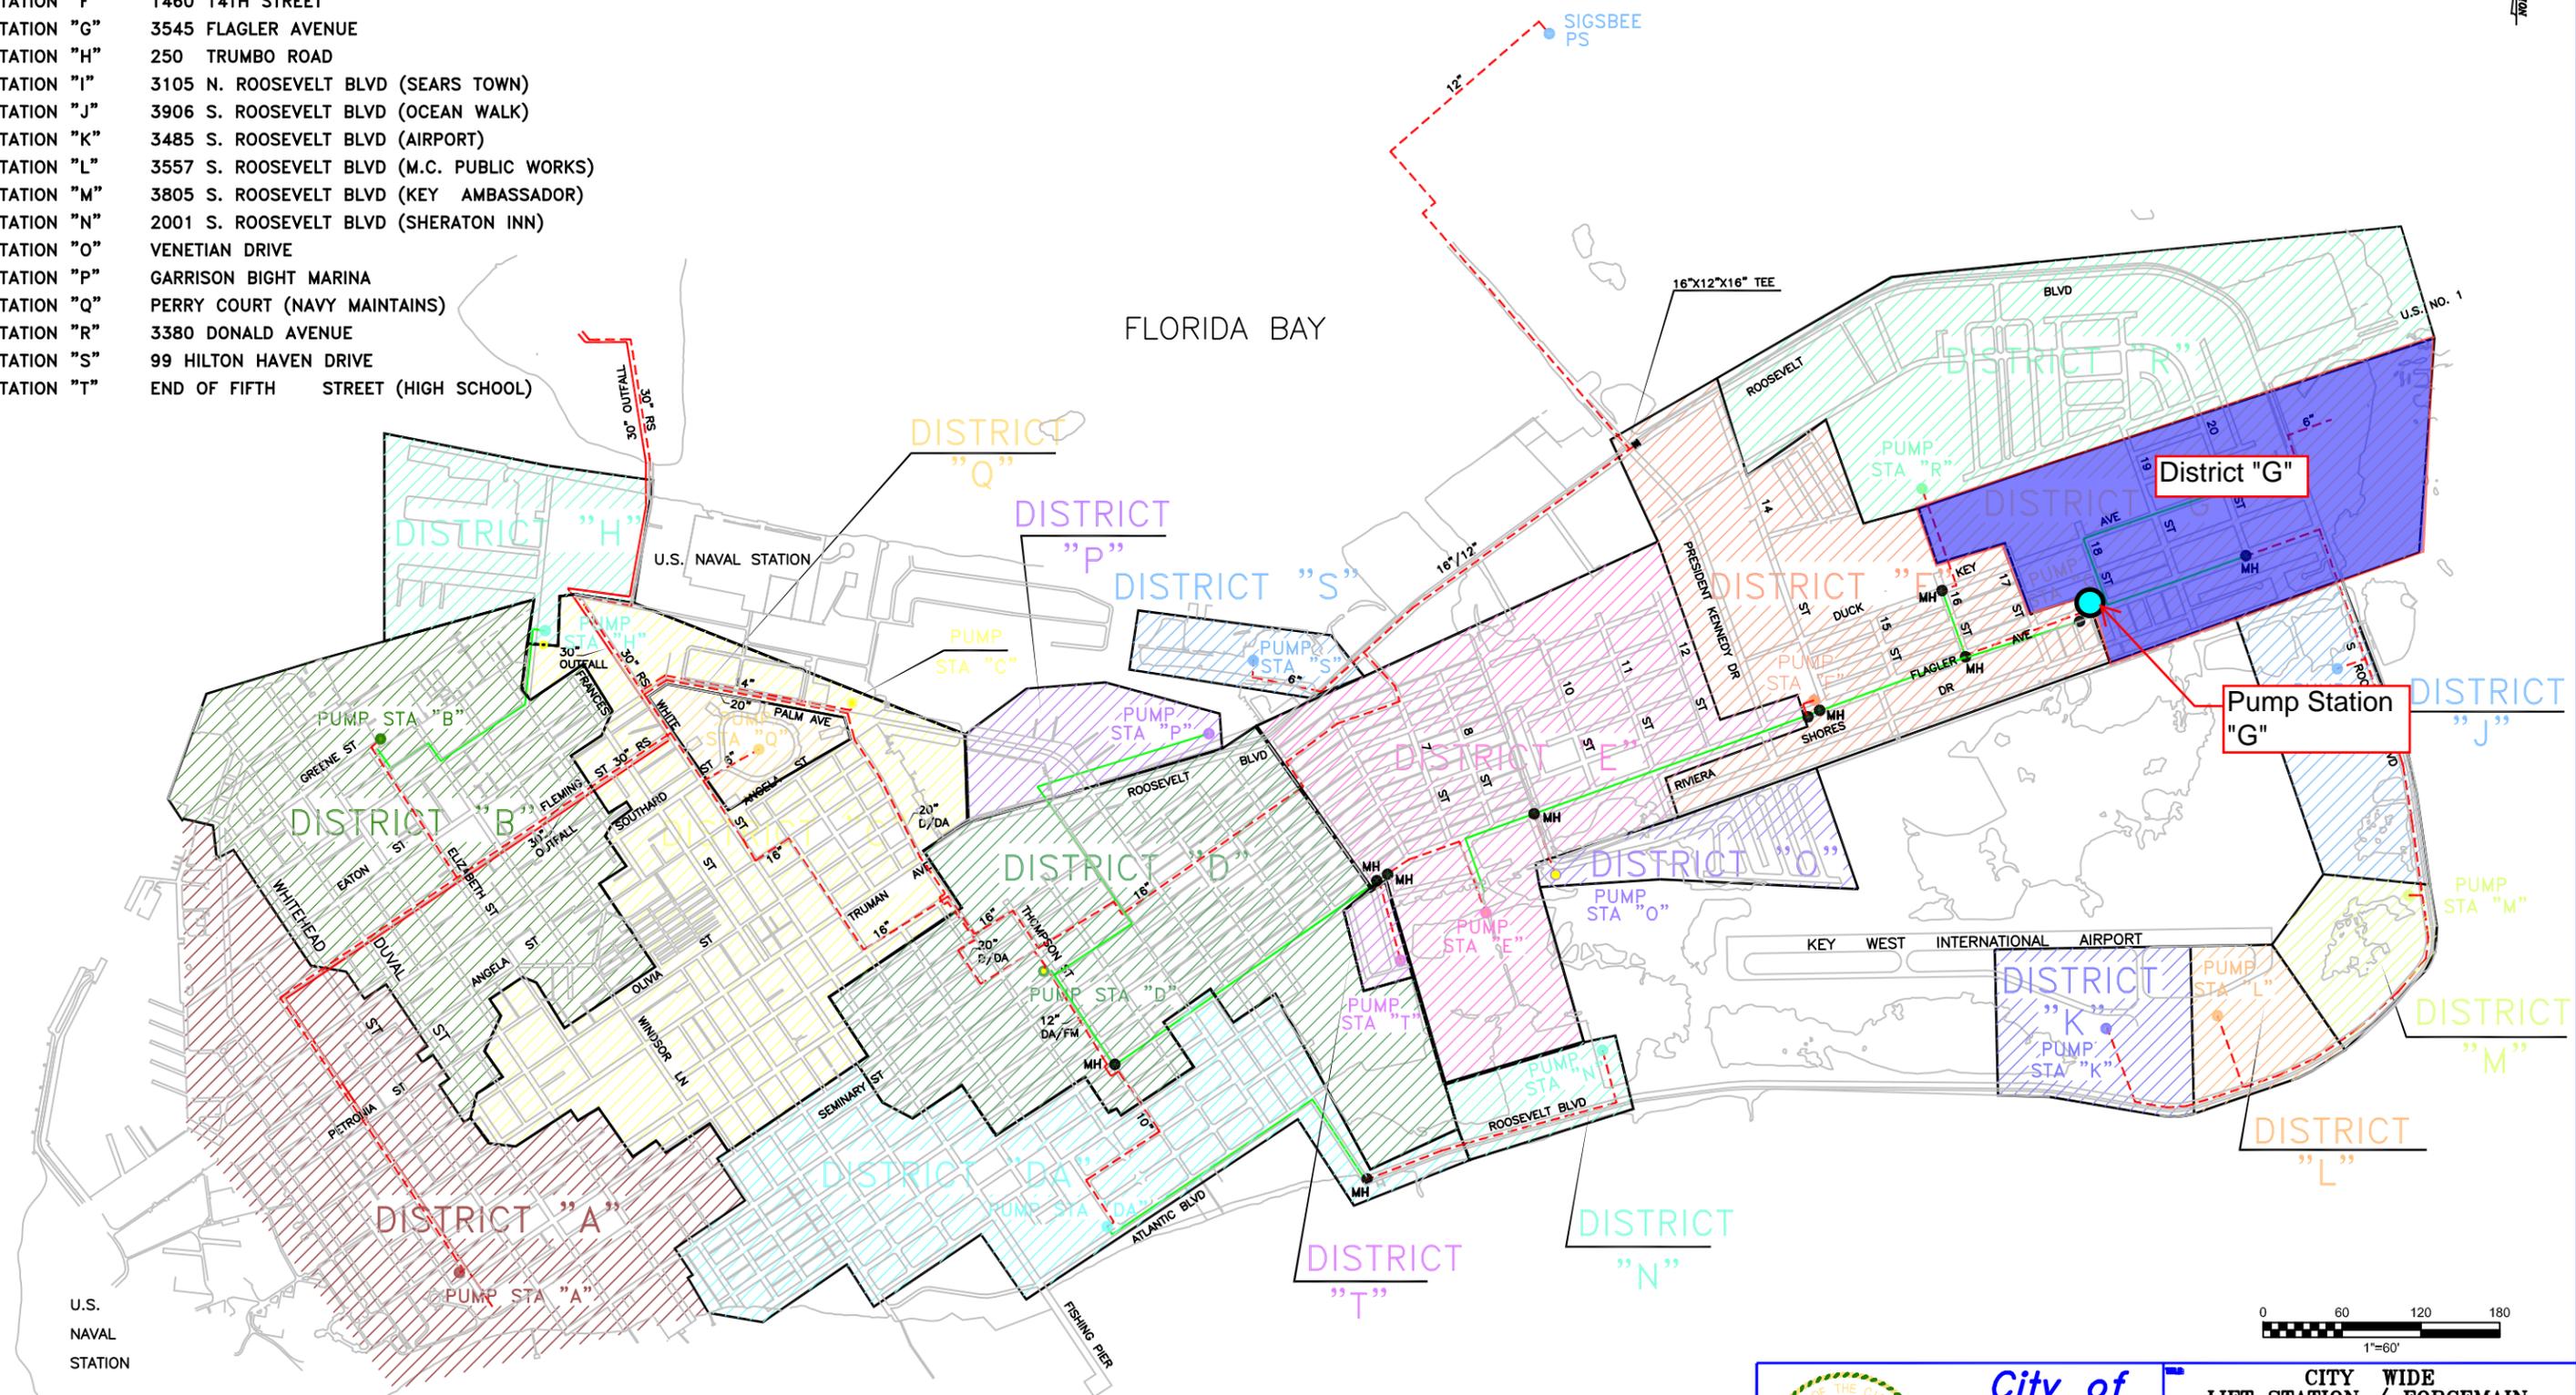



City of Key West
 UTILITIES DEPARTMENT
 1400 Venetian Drive
 Key West, Florida 33040
 (305) 292-5800

CITY WIDE LIFT STATION / FORCEMAIN LOCATIONS

OMI		10/05
ESA		OMI.dwg
EJD	SCHEMATIC	1 of 1
N.T.S.		