

Application



canopy transplant
T2022-0258

palm transplant
T2022-0259

Tree Permit Application

Please Clearly Print All Information unless indicated otherwise. Date: _____

Tree Address 2720 North Roosevelt Blvd. Key West, FL 33040

Cross/Corner Street _____

List Tree Name(s) and Quantity See plans

Species Type(s) check all that apply ☒ Palm () Flowering () Fruit ☒ Shade () Unsure

Reason(s) for Application:

() Remove () Tree Health () Safety () Other/Explain below

☒ Transplant () New Location ☒ Same Property () Other/Explain below

() Heavy Maintenance Trim () Branch Removal () Crown Cleaning/Thinning () Crown Reduction

Additional Information and Explanation Overall landscape plan with new plantings and relocation of existing trees to new location on the same property.

Property Owner Name Overseas Market Retail, LLC

Property Owner email Address kensilverman@msn.com

Property Owner Mailing Address 1119 Von Phister Street, Key West, FL 33040

Property Owner Phone Number 917-757-9100

Property Owner Signature [Signature]

Representative Name Michael Ingram

Representative email Address mbingramarchitect@gmail.com

Representative Mailing Address 1627 Johnson Street, Key West, FL 33040

Representative Phone Number 305-5873744

NOTE: A Tree Representation Authorization form must accompany this application if someone other than the owner will be representing the owner at a Tree Commission meeting or picking up an issued Tree Permit. Tree Representation Authorization form attached ()

Sketch location of tree in this area including cross/corner Street

Please identify tree(s) with colored tape

Transplant

See plans

11 Silver Buttonwood

8 Green Buttonwood

4 Yellow Tabebuia

1 Clusia guttifera

48 Sabal Palms

24 Coconut Palms

If this process requires blocking of a City right-of-way, a separate ROW Permit is required. Please contact 305-809-3740.



Tree Representation Authorization

Attendance at the Tree Commission meeting on the date when your request will be discussed is necessary in order to expedite the resolution of your application. This Tree Representation Authorization form must accompany the application if the property owner is unable to attend or will have someone else pick up the Tree Permit once issued.

Please Clearly Print All Information unless indicated otherwise.

Date 7/18/2022

Tree Address 2720 North Roosevelt Blvd. Key West, FL 33040

Property Owner Name Overseas Market Retail, LLC


Property Owner Mailing Address 1119 Von Phister Street, Key West, FL 33040

Property Owner Mailing City, _____

State, Zip _____

Property Owner Phone Number 917-757-9100

Property Owner email Address kensilverman@msn.com

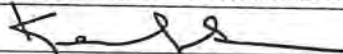Property Owner Signature 

Representative Name Michael Ingram

Representative Mailing Address 1627 Johnson Street, Key West, FL 33040


Representative Mailing City, _____

State, Zip _____

Representative Phone Number 305-5873744

Representative email Address mbingramarchitect@gmail.com

I, Kenneth Silverman hereby authorize the above listed agent(s) to represent me in the matter of obtaining a Tree Permit from the City of Key West for my property at the tree address above listed. You may contact me at the telephone listed above is there is any questions or need access to my property.

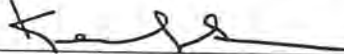Property Owner Signature 

The forgoing instrument was acknowledged before me on this 18th day JULY 2022.
By (Print name of Affiant) Kenneth Silverman who is personally known to me or has produced as identification and who did take an oath.

Notary Public


Sign name: 

Print name: Gregory Oropeza

My Commission expires: _____

Notary Public-State of FL

(Seal)

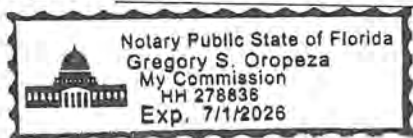

OVERSEAS
MARKET
ROOSEVELT BLVD, KEY WEST



CRAIG REYNOLDS LANDSCAPE ARCHITECTURE

	DATE
.....	7-08-22
.....	7-08-22
.....	7-08-22
.....	7-15-22
.....	7-15-22
.....	7-15-22
.....	7-15-22

© 2013 BY THE LANDSCAPE
AND ARE COPYRIGHT
LANDSCAPE ARCHITECTURE



LANDSCAPE CD'S

DATE _____

LP-1 PLANT LIST, NOTES & SPECIFICATIONS	7 08 22
LP-2 PLANTING PLAN - CENTER LAYOUT	7 08 22
LP-3 PLANTING PLAN - FRONT LAYOUT & ENLARGEMENTS	7 08 22
RP-1 RELOCATION PLAN - EXISTING SITE PLAN	7 15 22
RP-2 RELOCATION PLAN - EXISTING SITE PLAN	7 15 22
RP-3 RELOCATION PLAN - PROPOSED LOCATIONS	7 15 22
RP-4 RELOCATION PLAN - PROPOSED LOCATIONS	7 15 22

THE DRAWINGS, SPECIFICATIONS, AND OTHER DOCUMENTS PREPARED BY THE LANDSCAPE ARCHITECT ARE INSTRUMENTS OF THE LANDSCAPE ARCHITECT'S SERVICE AND ARE COPYRIGHT © 2022, CRAIG REYNOLDS, INC. USA. CRAIG REYNOLDS LANDSCAPE ARCHITECTURE

**ALL NEW PLANT MATERIAL TO BE FLORIDA
FANCY #1 - NO EXCEPTIONS**

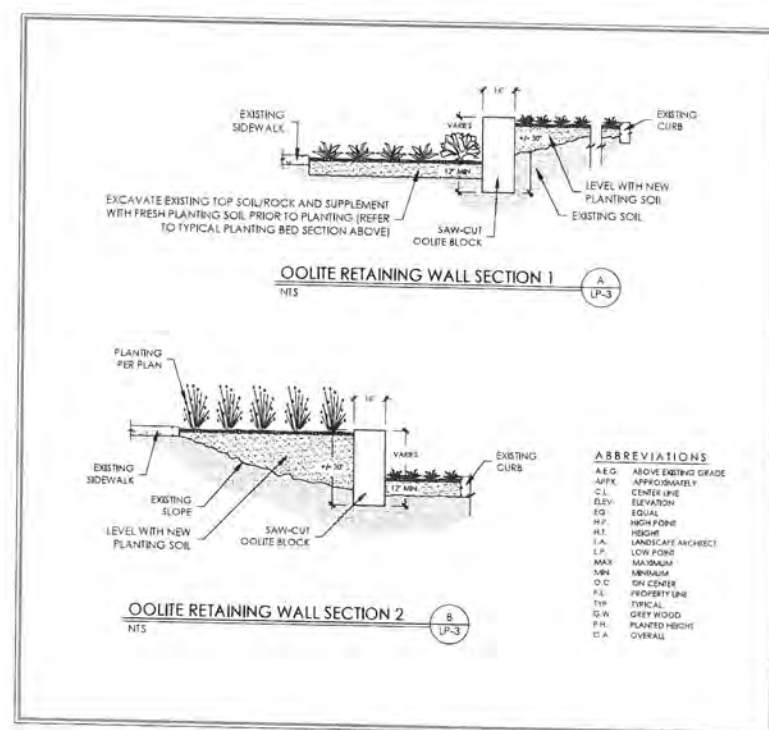
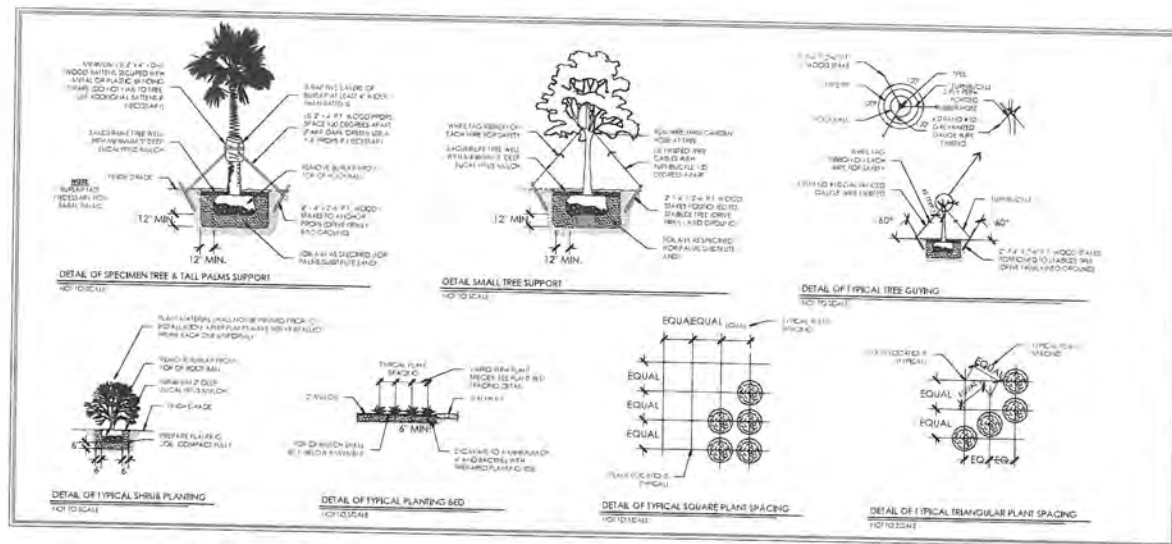
[illegible][illegible]

QTY	SCIENTIFIC NAME	COMMON NAME	SPECIFICATION/NOTES	PROVIDE PHOTO ?	PROVIDE BUBBLER ?
Trees & Palms					
32	Chamaejasa humilis	European Fan Palm	15 gallon		
8	Clusia rosea	Clusia Rosea	131 20 gallon standard; (specimen ONLY) Treeovers (15) 33 gallon standard (SEE SHEET LC-4)	YES	
32	Coccothrinax nodiflora	Coconut Palm		YES	
5	Coccoloba borinquensis	Coccoloba Borinquensis	7 gallon		
32	Uncaschthraa minor	Silver Queen Palm	15 gallon		
29	Coccoloba argentea	Keys Silver Palm	24" in.		
8	Plumiera obtusa	Plumiera Obtusa	40 gallon, standard		
1	Royal Palm	Ricoytenea regia	Triple, specimen, 8" CT	YES	
18	Sabal minor	Sabal Minor	Blue stem cultivar, 25 gallon	YES	YES
16	Sabal palmetto	Sabal Palm	50 gallon, 12' CT - 18' CT, (adults, natural curves)		
13	Serenoa repens "Cinerea"	Silver Saw Palmetto	36" DIA. Min.		
89	Yucca arctica	Motgomery Palm	(15) Double, (21) Triple, 115-6 3' Trunk, 18" 20' CT. Min. Shagreened leaves	YES	
1	Washingtonia mahogany	Wind Index Mahogany	200 gallon specimen (SEE SHEET LC-4 FOR LOCATION)	YES	
Shrubs & Accents					
17	Aspidistra imrayensis	Alcantara imrayensis	7 gallon		
42	Alseodora yodanis	Alseodora "yodanis"	7 gallon "Golden Queen ONLY, See Cultivar NEW		
48	Chamaedorea cataractarum	Cat Palms	48" O/L Full and healthy		YES
21	Citrus aurantium	Green Citrus Lily	15 gallon	YES	
50	Commersonia elegans "Queen Emma"	Purple Queen Lily	15 gallon	YES	
28	Yucca coccinea Maui Yellow	Maui Yellow	3 gallon - "Maui Yellow" ONLY THIS CULTIVAR ACCEPTED	YES	
31	Strobilanthes reginae	Orange Bird of Paradise	18 gallon FULL AND MATURE, NO EXCEPTIONS	YES	
8	Suriana maritima	Sea Cucumber	15 gallon	YES	
1300	Zamia australis	Cycad	7 gallon FULL AND MATURE, NO EXCEPTIONS	YES	
Groundcovers					
500	Hyacinthella latifolia	Mangrove Spider Lily	3 gallon - 1991	YES	
Per Plan	Arctostaphylos	Parrot Palm	1 gallon or less good "Good" - 1991 AND CULTIVAR NEW	YES	
3,320	Calceolariosa emerald bluish	Emerald Blush Cactus	1 gallon - Sharp, precise, "Emerald Blush" variety ONLY		
315	Pilea muscicola Dwarf Green Island	Dwarf Green Island	1 gallon - Full		
600	Lantana montevidensis	Purple Lantana	1 gallon, full		
4,300	Liriodendron	Liriodendron	1 gallon, full		
5,360	Monarda mollis	Monarda	1 gallon, full		
52	Monarda mollis	Monarda	1 gallon, full		
600	Trichostema	Trichostema	1 gallon, full		
Additional Items					
Per Plan	16" W x 24" L x 24" H, Saw - 1/2	16" W x 24" L x 24" H, Saw - 1/2	16" W x 24" L x 24" H, Saw - 1/2		
Per Plan	1/2" Granite Gravel	1/2" Granite Gravel	1/2" Granite Gravel		
Per Plan	Black Aluminum Edging	Black Aluminum Edging	Black Aluminum Edging		
Per Plan	Black Eucalyptus Mulch	Black Eucalyptus Mulch	Black Eucalyptus Mulch		
Per Plan	Power - 5/8" TSS	Power - 5/8" TSS	Power - 5/8" TSS		
Per Plan	Seashore Paspalum Sod	Seashore Paspalum Sod	Seashore Paspalum Sod		

PLANT LIST, NOTES & SPECIFICATIONS


2720 ROOSEVELT BLVD. KEY WEST, FL
OVERSEAS MARKET

ALL NEW PLANT MATERIAL TO BE FLORIDA
FANCY #1 - NO EXCEPTIONS

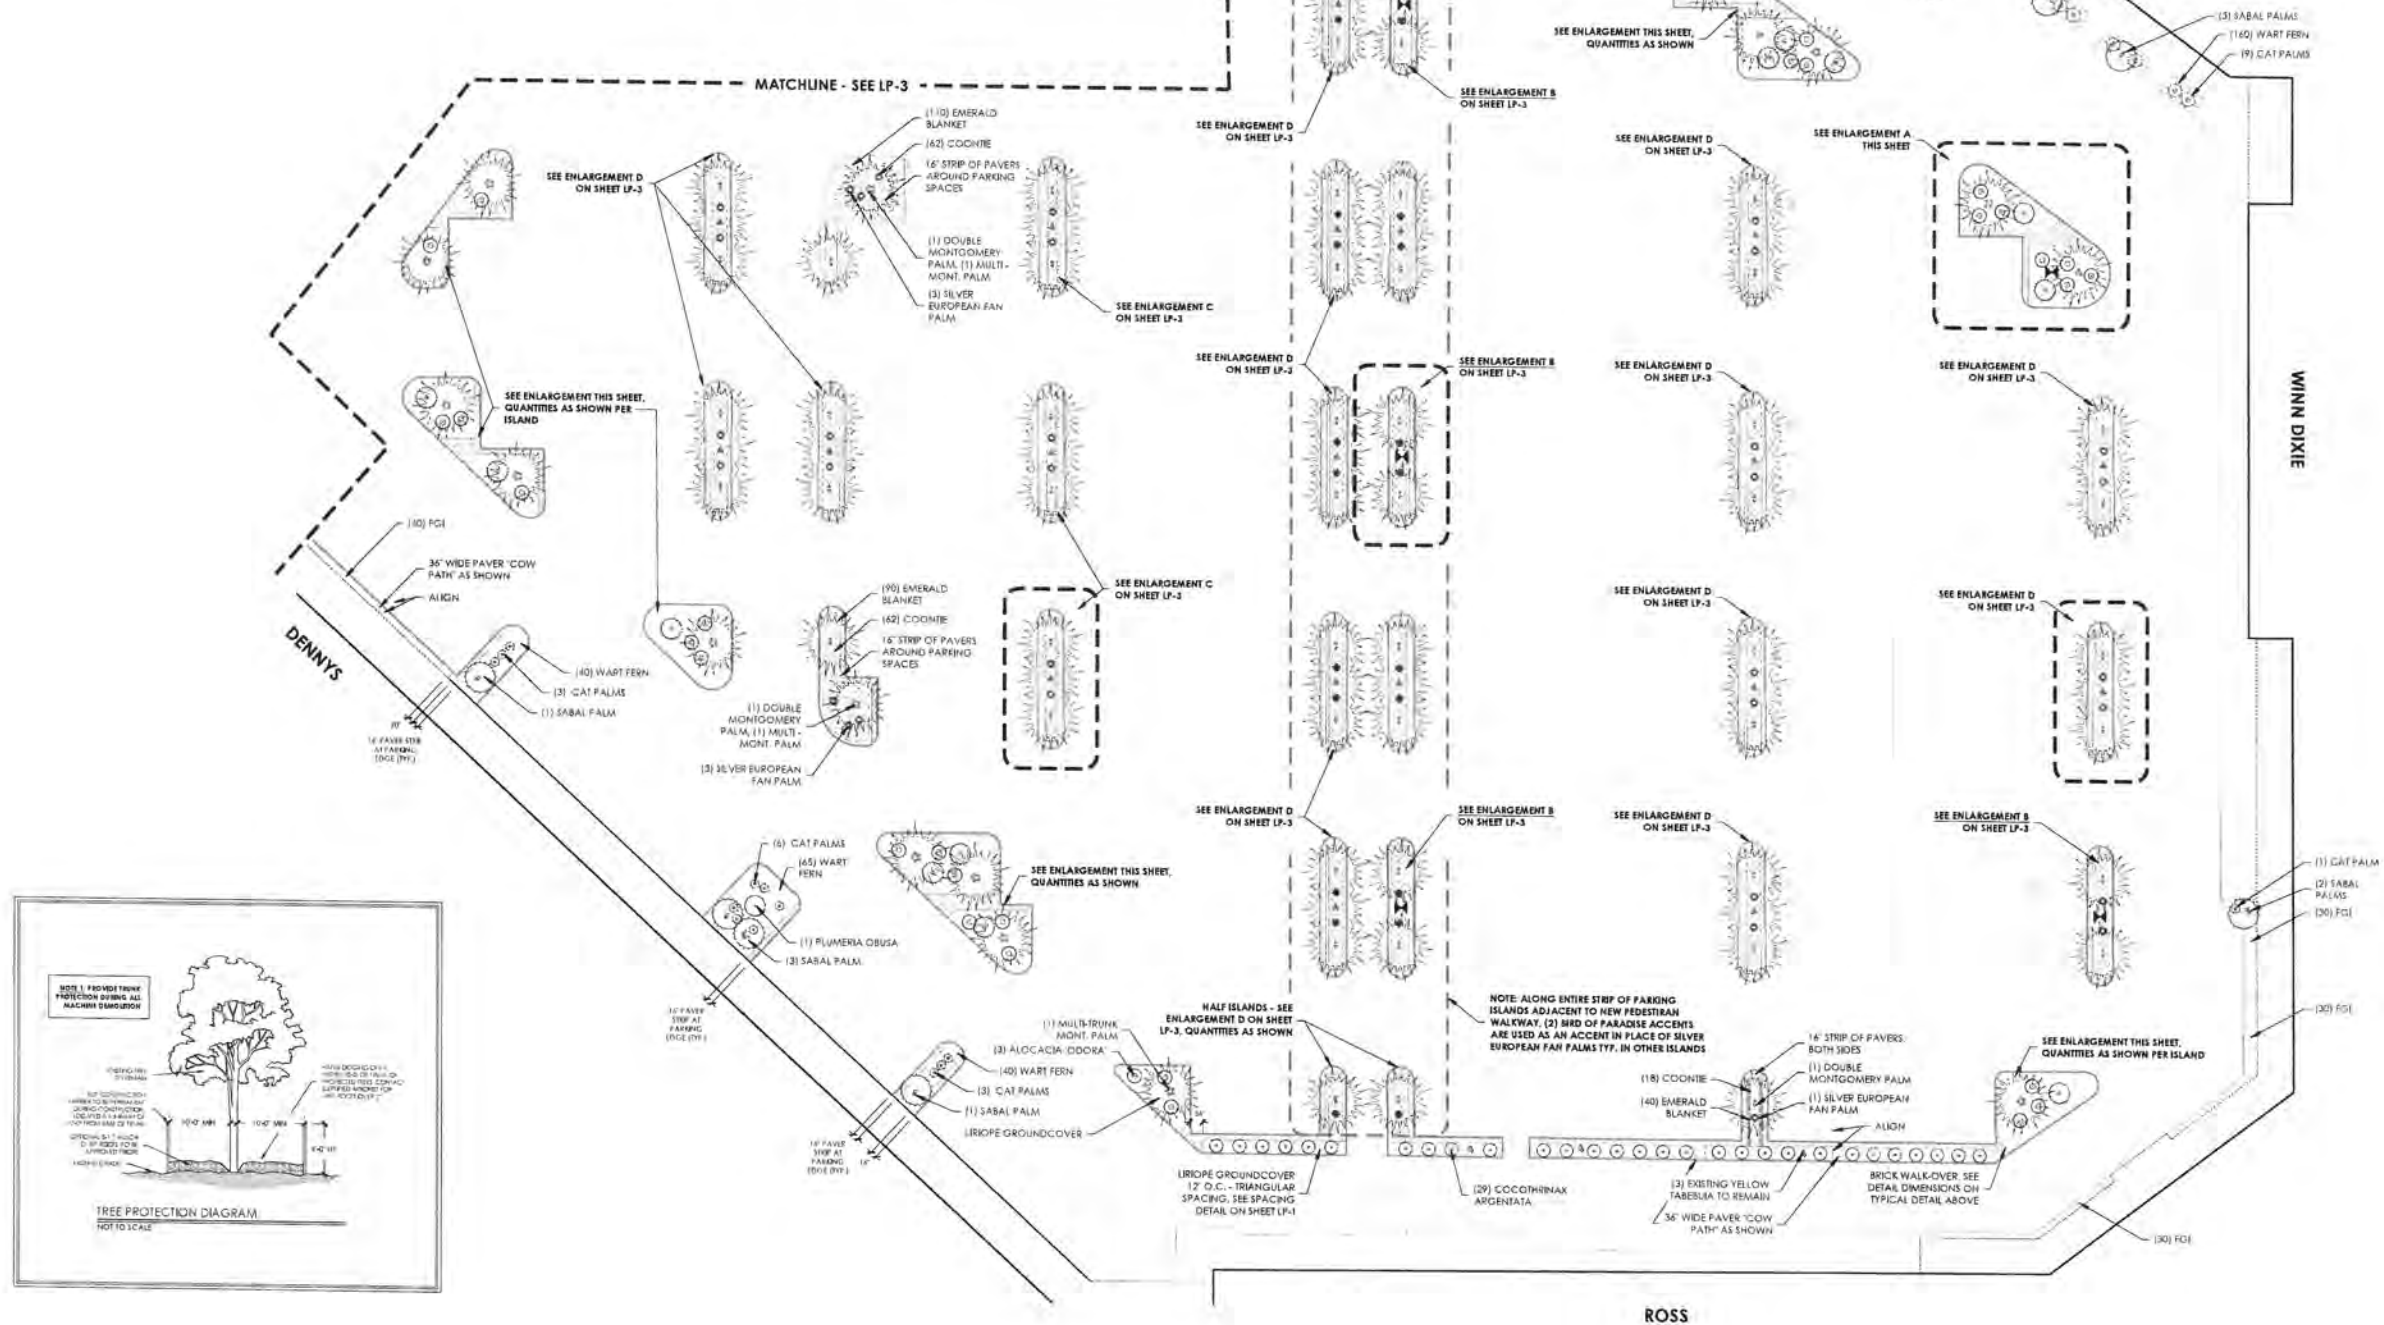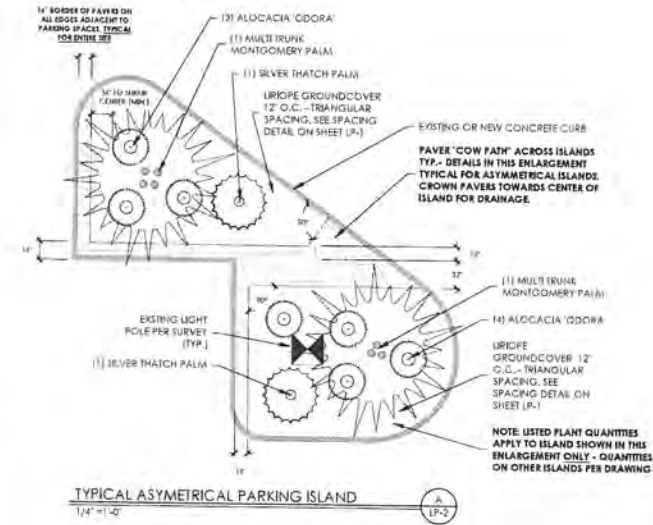

[illegible]

EXISTING TREE AND PALM
LOCATIONS (1/2)

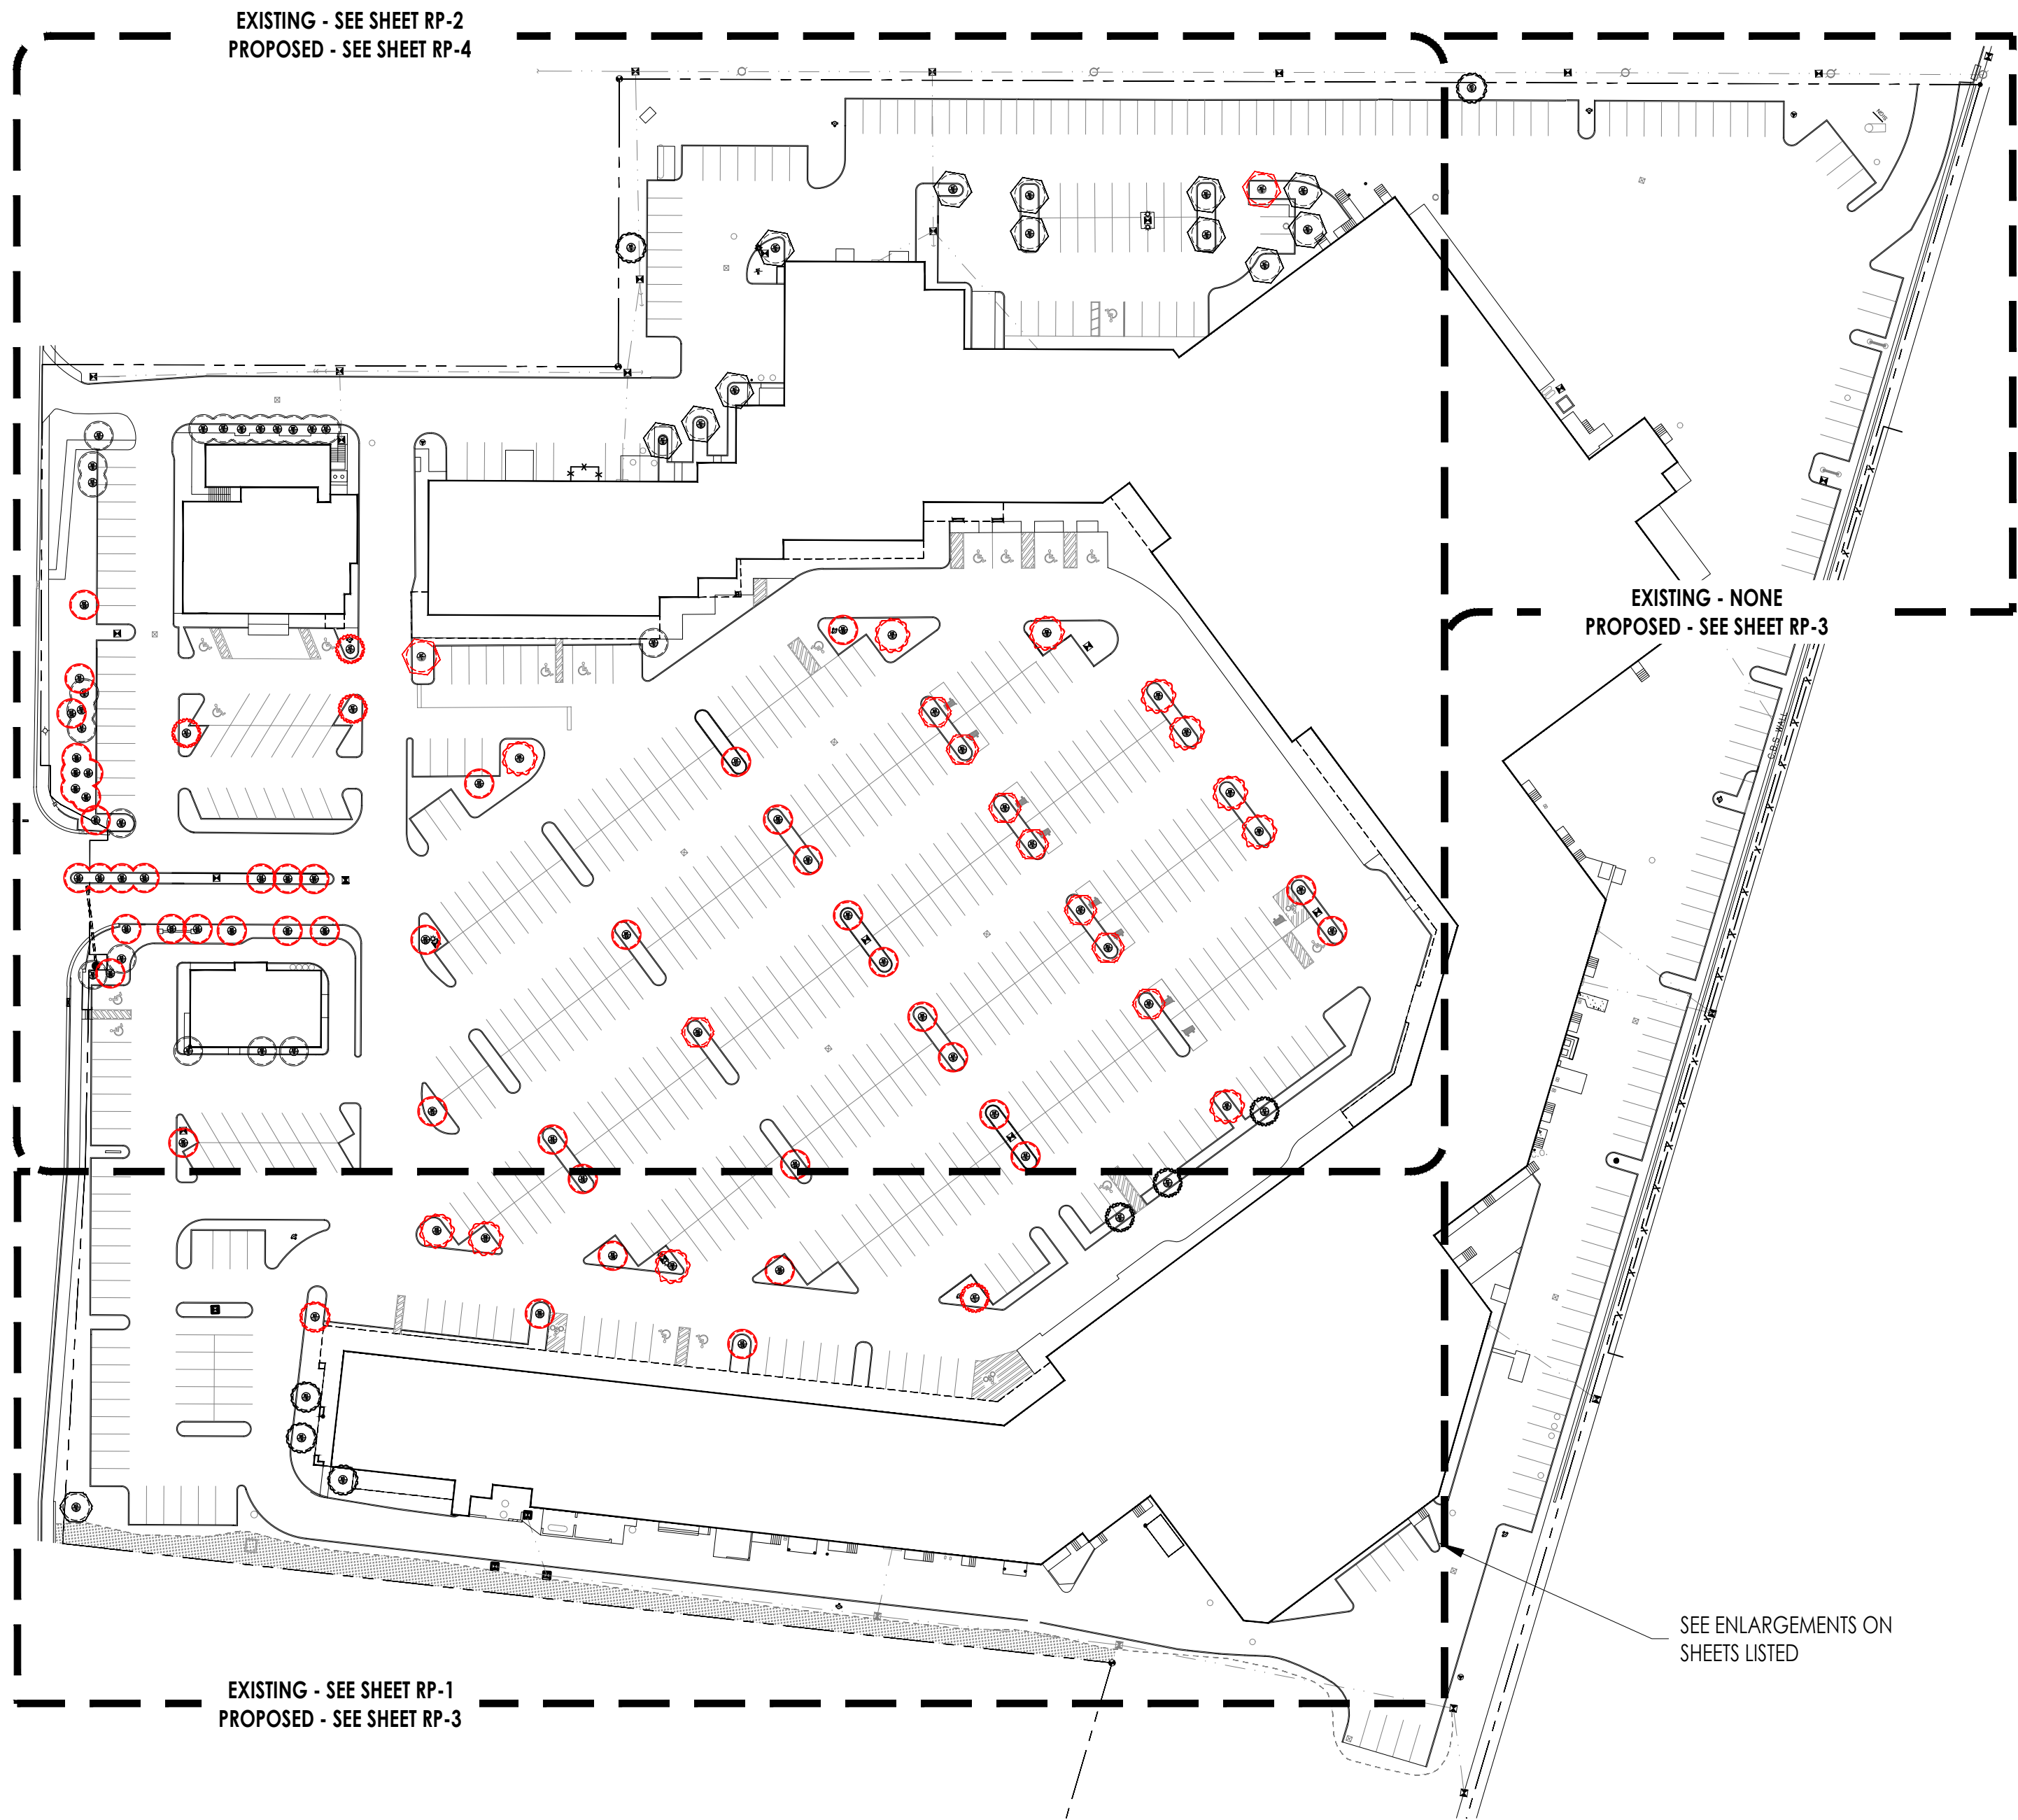

**TREE AND PALM
RELOCATION LEGEND**

**EXISTING LAYOUT: SEE
SHEET RP-1 & RP-2**

**PROPOSED LAYOUT: SEE
SHEET RP-3 & RP-4**

PLANT TYPE

NUMBER
LOCATOR

RED DOTTED LINE = TO
BE RELOCATED

PLANT TYPE (SEE
BELOW)

R IN PLACE OF #
LOCATOR= TO REMAIN IN
EXISTING LOCATION

**EC = COCONUT
PALM**

**ES = SABAL
PALM**

**EB = SILVER
BUTTONWOOD**

**EG = GREEN
BUTTONWOOD**

**ET = YELLOW
TABEBUIA**

**E0 = OTHER
TREE**

TREE & PALM DISPOSITION SCHEDULE				
ID	Botanical Name	Common Name	Size	Disposition
PALMS				
ES - ES48	Sabal palmetto	Sabal Palm	> 10' HT	RELOCATE ON-SITE
ES/R	Sabal palmetto	Sabal Palm	> 10' HT	REMAIN
EC1-EC2	Cocos nucifera	Coconut Palm	> 10' HT	RELOCATE ON-SITE
EC/R	Cocos nucifera	Coconut Palm	> 10' HT	REMAIN
TREES				
EB1	Conocarpus erectus	Silver Buttonwood	14' CA	RELOCATE ON-SITE
EB2	Conocarpus erectus	Silver Buttonwood	12' CA	RELOCATE ON-SITE
EB3	Conocarpus erectus	Silver Buttonwood	26' CA	RELOCATE ON-SITE
EB4	Conocarpus erectus	Silver Buttonwood	8' CA	RELOCATE ON-SITE
EB5	Conocarpus erectus	Silver Buttonwood	8' CA	RELOCATE ON-SITE
EB6	Conocarpus erectus	Silver Buttonwood	12' CA	RELOCATE ON-SITE
EB7	Conocarpus erectus	Silver Buttonwood	10' CA	RELOCATE ON-SITE
EB8	Conocarpus erectus	Silver Buttonwood	12' CA	RELOCATE ON-SITE
EB9	Conocarpus erectus	Silver Buttonwood	14' CA	RELOCATE ON-SITE
EB11	Conocarpus erectus	Silver Buttonwood	11' CA	RELOCATE ON-SITE
EB12	Conocarpus erectus	Silver Buttonwood	10' CA	RELOCATE ON-SITE
EG1	Conocarpus erectus	Green Buttonwood	10' CA	RELOCATE ON-SITE
EG2	Conocarpus erectus	Green Buttonwood	10' CA	RELOCATE ON-SITE
EG3	Conocarpus erectus	Green Buttonwood	8' CA	RELOCATE ON-SITE
EG4	Conocarpus erectus	Green Buttonwood	7' CA	RELOCATE ON-SITE
EG5	Conocarpus erectus	Green Buttonwood	12' CA	RELOCATE ON-SITE
EG6	Conocarpus erectus	Green Buttonwood	15' CA	RELOCATE ON-SITE
EG7	Conocarpus erectus	Green Buttonwood	9' CA	RELOCATE ON-SITE
EG8	Conocarpus erectus	Green Buttonwood	14' CA	RELOCATE ON-SITE
EG/R	Conocarpus erectus	Green Buttonwood	20' CA	REMAIN
ET1	Tabebuia caroba	Yellow Tabebuia	13' CA	RELOCATE ON-SITE
ET2	Tabebuia caroba	Yellow Tabebuia	8' CA	RELOCATE ON-SITE
ET3	Tabebuia caroba	Yellow Tabebuia	10' CA	RELOCATE ON-SITE
ET4	Tabebuia caroba	Yellow Tabebuia	12' CA	RELOCATE ON-SITE
ET/R	Tabebuia caroba	Yellow Tabebuia	12' CA	REMAIN
E01	Cordia alliodora	Cordia	15' CA	RELOCATE ON-SITE
E0/R	VAREX	VAREX	12' CA	REMAIN

MATCHLINE - CONTINUED ON SHEET RP-1



**PREMITTING NOTE: ALL
EXISTING REGULATED
TREES AND PALMS TO BE
RELOCATED ON-SITE**

**PLANTING NOTE: ALL TREES SHOULD BE MOVED TO
PROPOSED LOCATIONS (SPECIFIC PLACEMENT PER
LOCATOR NUMBERS SHOWN ON THE PROPOSED
LOCATION SHEETS), BUT ALL SABAL PALMS CAN BE
PLACED INTERCHANGEABLY AT THE DISCRETION OF
THE LANDSCAPE CONTRACTOR**

EXISTING TREE
AND PALM
LOCATIONS (2/2)

EXISTING LAYOUT: SEE
SHEET RP-1 & RP-2

PROPOSED LAYOUT: SEE
SHEET RP-3 & RP-4

PLANT TYPE

NUMBER
LOCATOR

RED DOTTED LINE = TO
BE RELOCATED

PLANT TYPE (SEE
BELOW)

R IN PLACE OF #
LOCATOR= TO REMAIN IN
EXISTING LOCATION

EC = COCONUT
PALM


ES = SABAL
PALM

EB = SILVER
BUTTONWOOD

EG = GREEN
BUTTONWOOD

ET = YELLOW
TABEBUIA

EO = OTHER
TREE

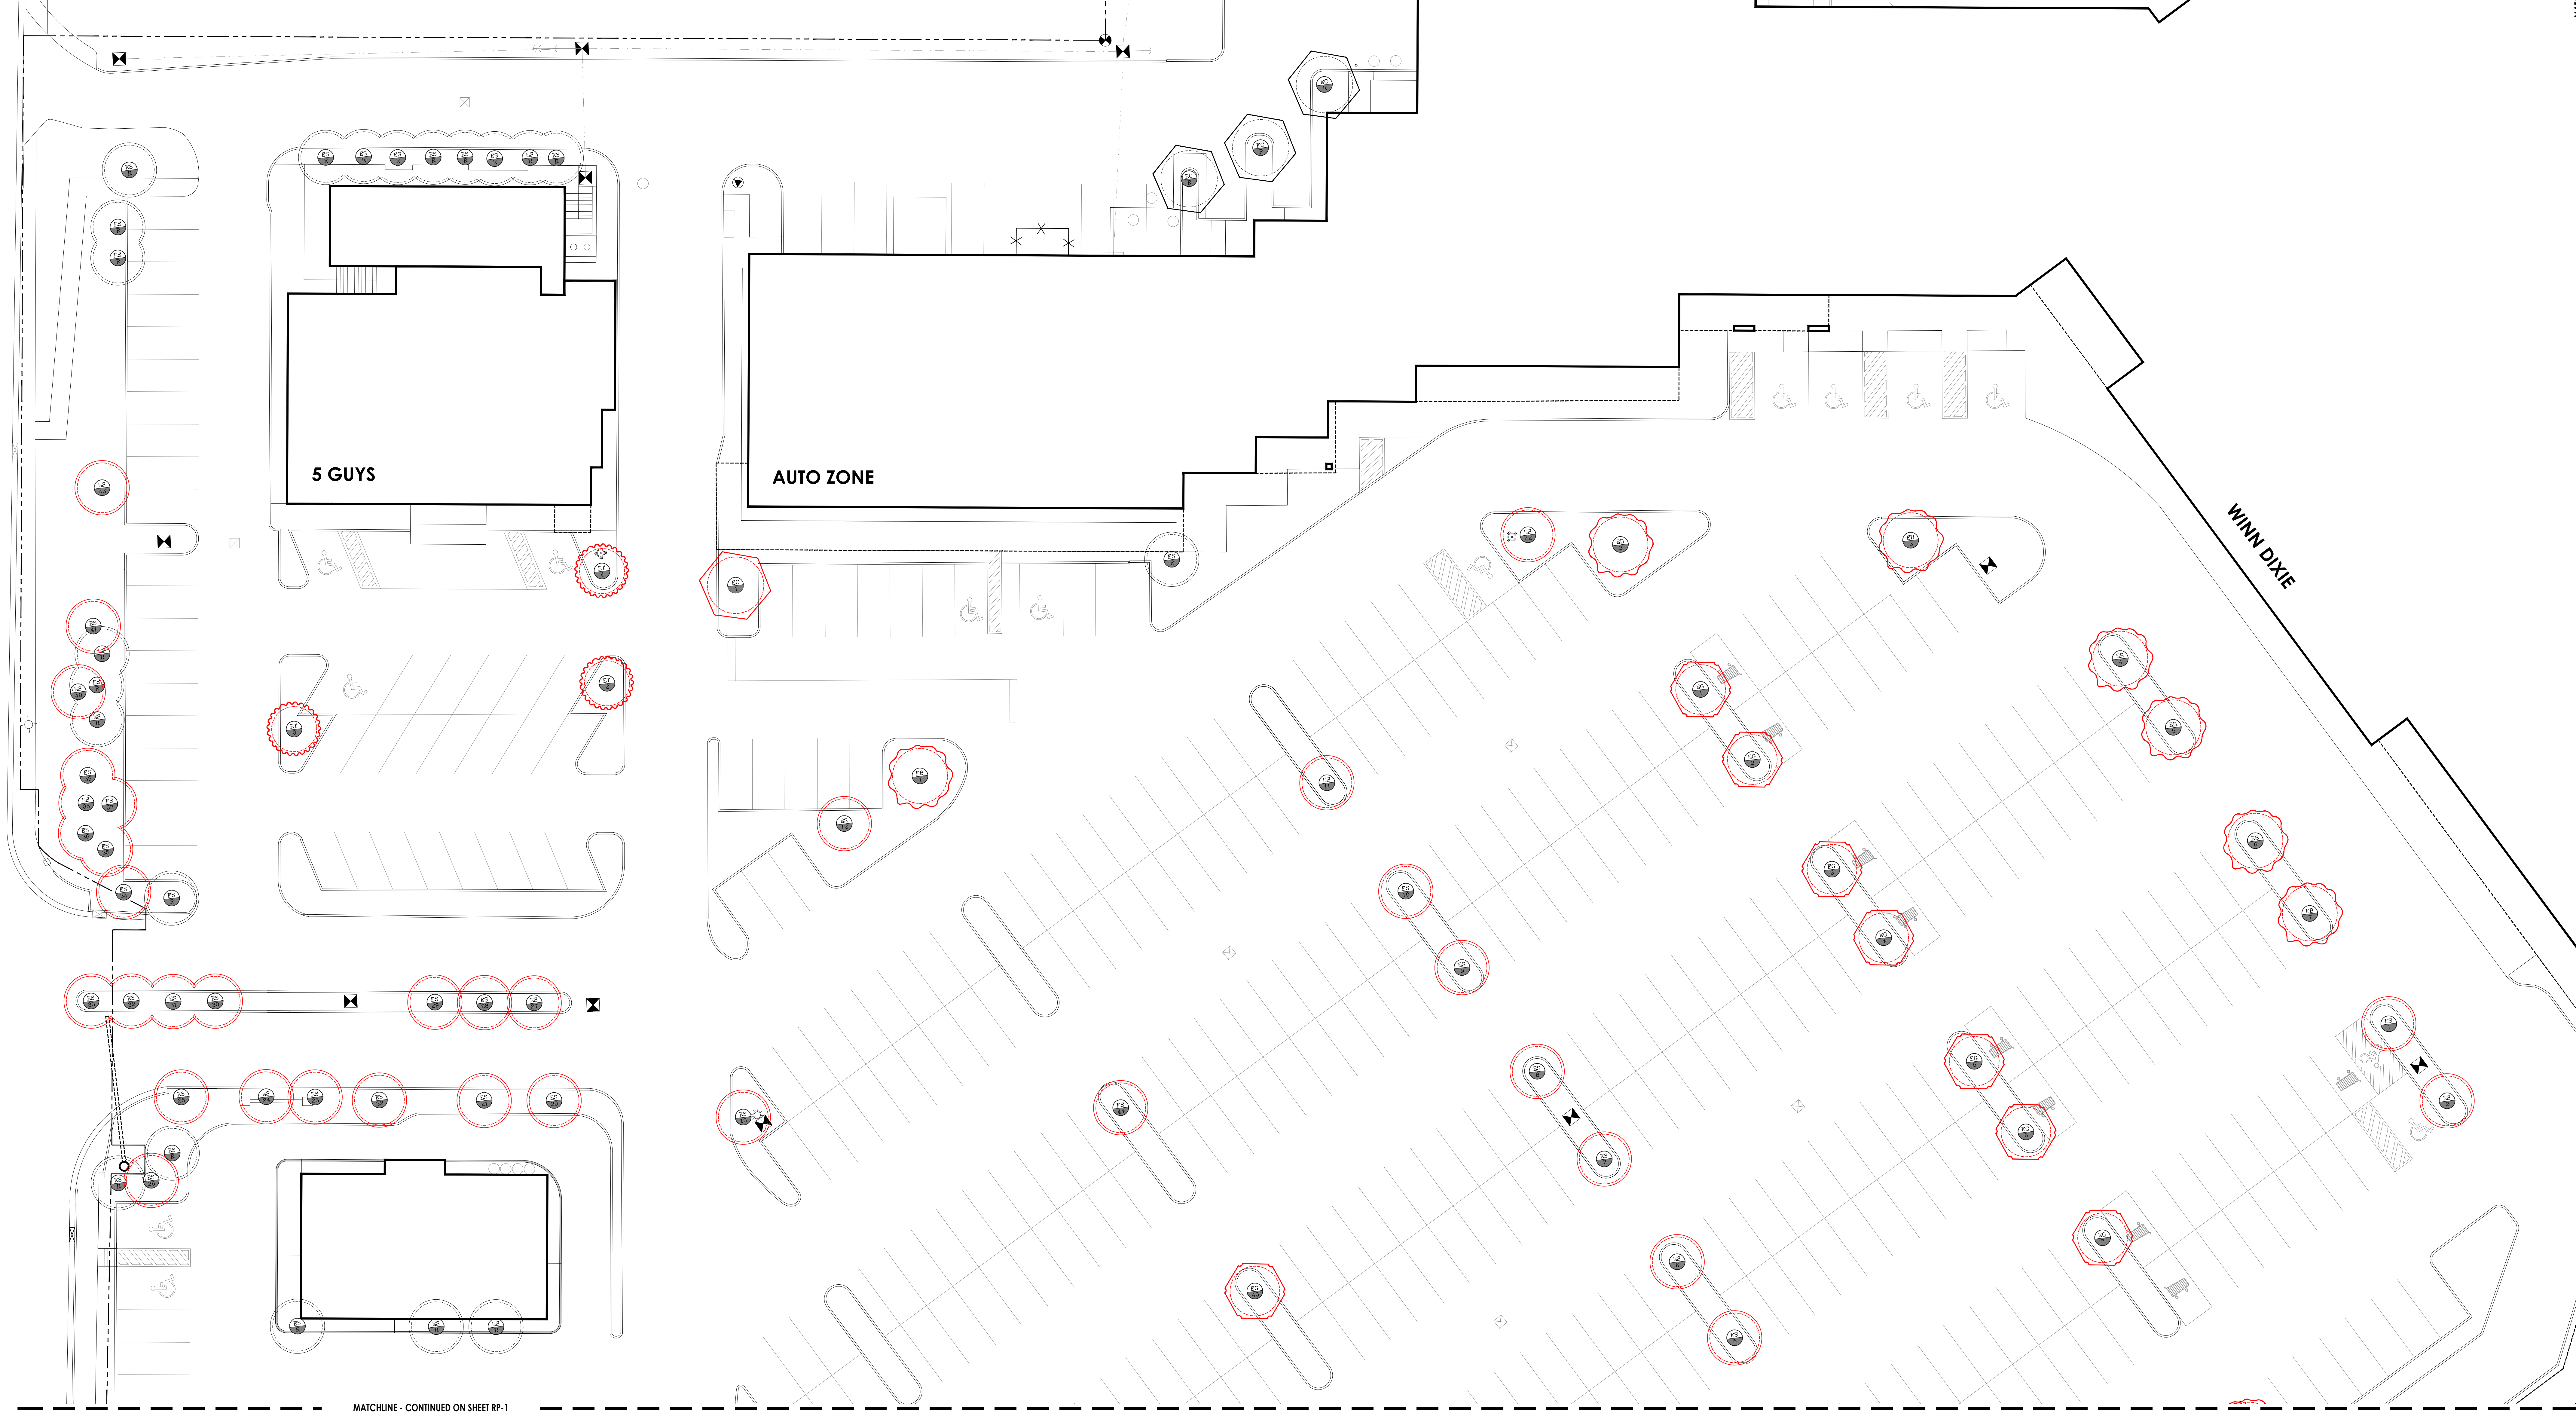

MATCHLINE - CONTINUED ON SHEET RP-4

PROPOSED TREE AND PALM LOCATIONS (1/2)


PREMITTING NOTE: ALL EXISTING REGULATED TREES AND PALMS TO BE RELOCATED ON-SITE

PLANTING NOTE: ALL TREES SHOULD BE MOVED TO PROPOSED LOCATIONS (SPECIFIC PLACEMENT PER LOCATOR NUMBERS SHOWN ON THE PROPOSED LOCATION SHEETS), BUT ALL SABAL PALMS CAN BE PLACED INTERCHANGEABLY AT THE DISCRETION OF THE LANDSCAPE CONTRACTOR


TREE AND PALM RELOCATION LEGEND

EXISTING LAYOUT: SEE SHEET RP-1 & RP-2


PROPOSED LAYOUT: SEE SHEET RP-3 & RP-4

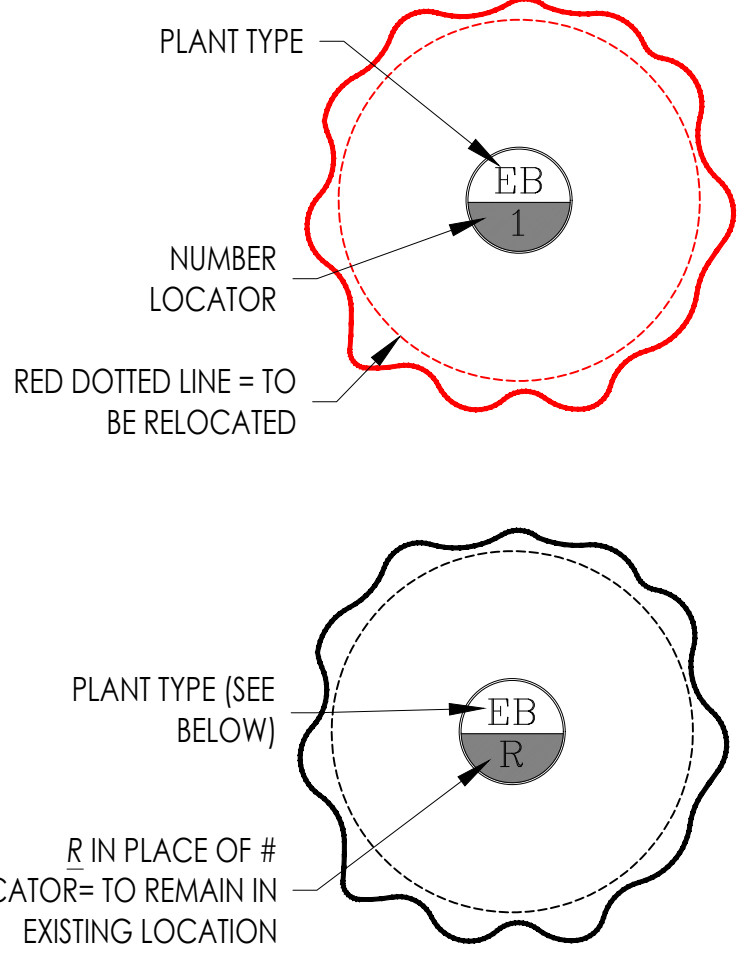


EC = COCONUT PALM

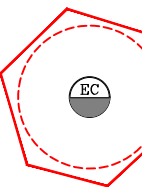


ES = SABAL PALM

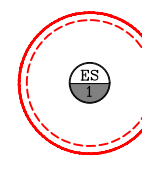


EB = SILVER BUTTONWOOD

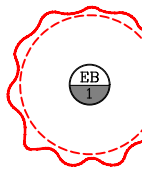




EG = GREEN BUTTONWOOD

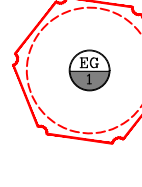

ET = YELLOW TABEBUIA

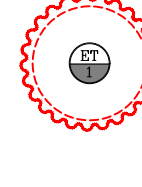

EO = OTHER TREE

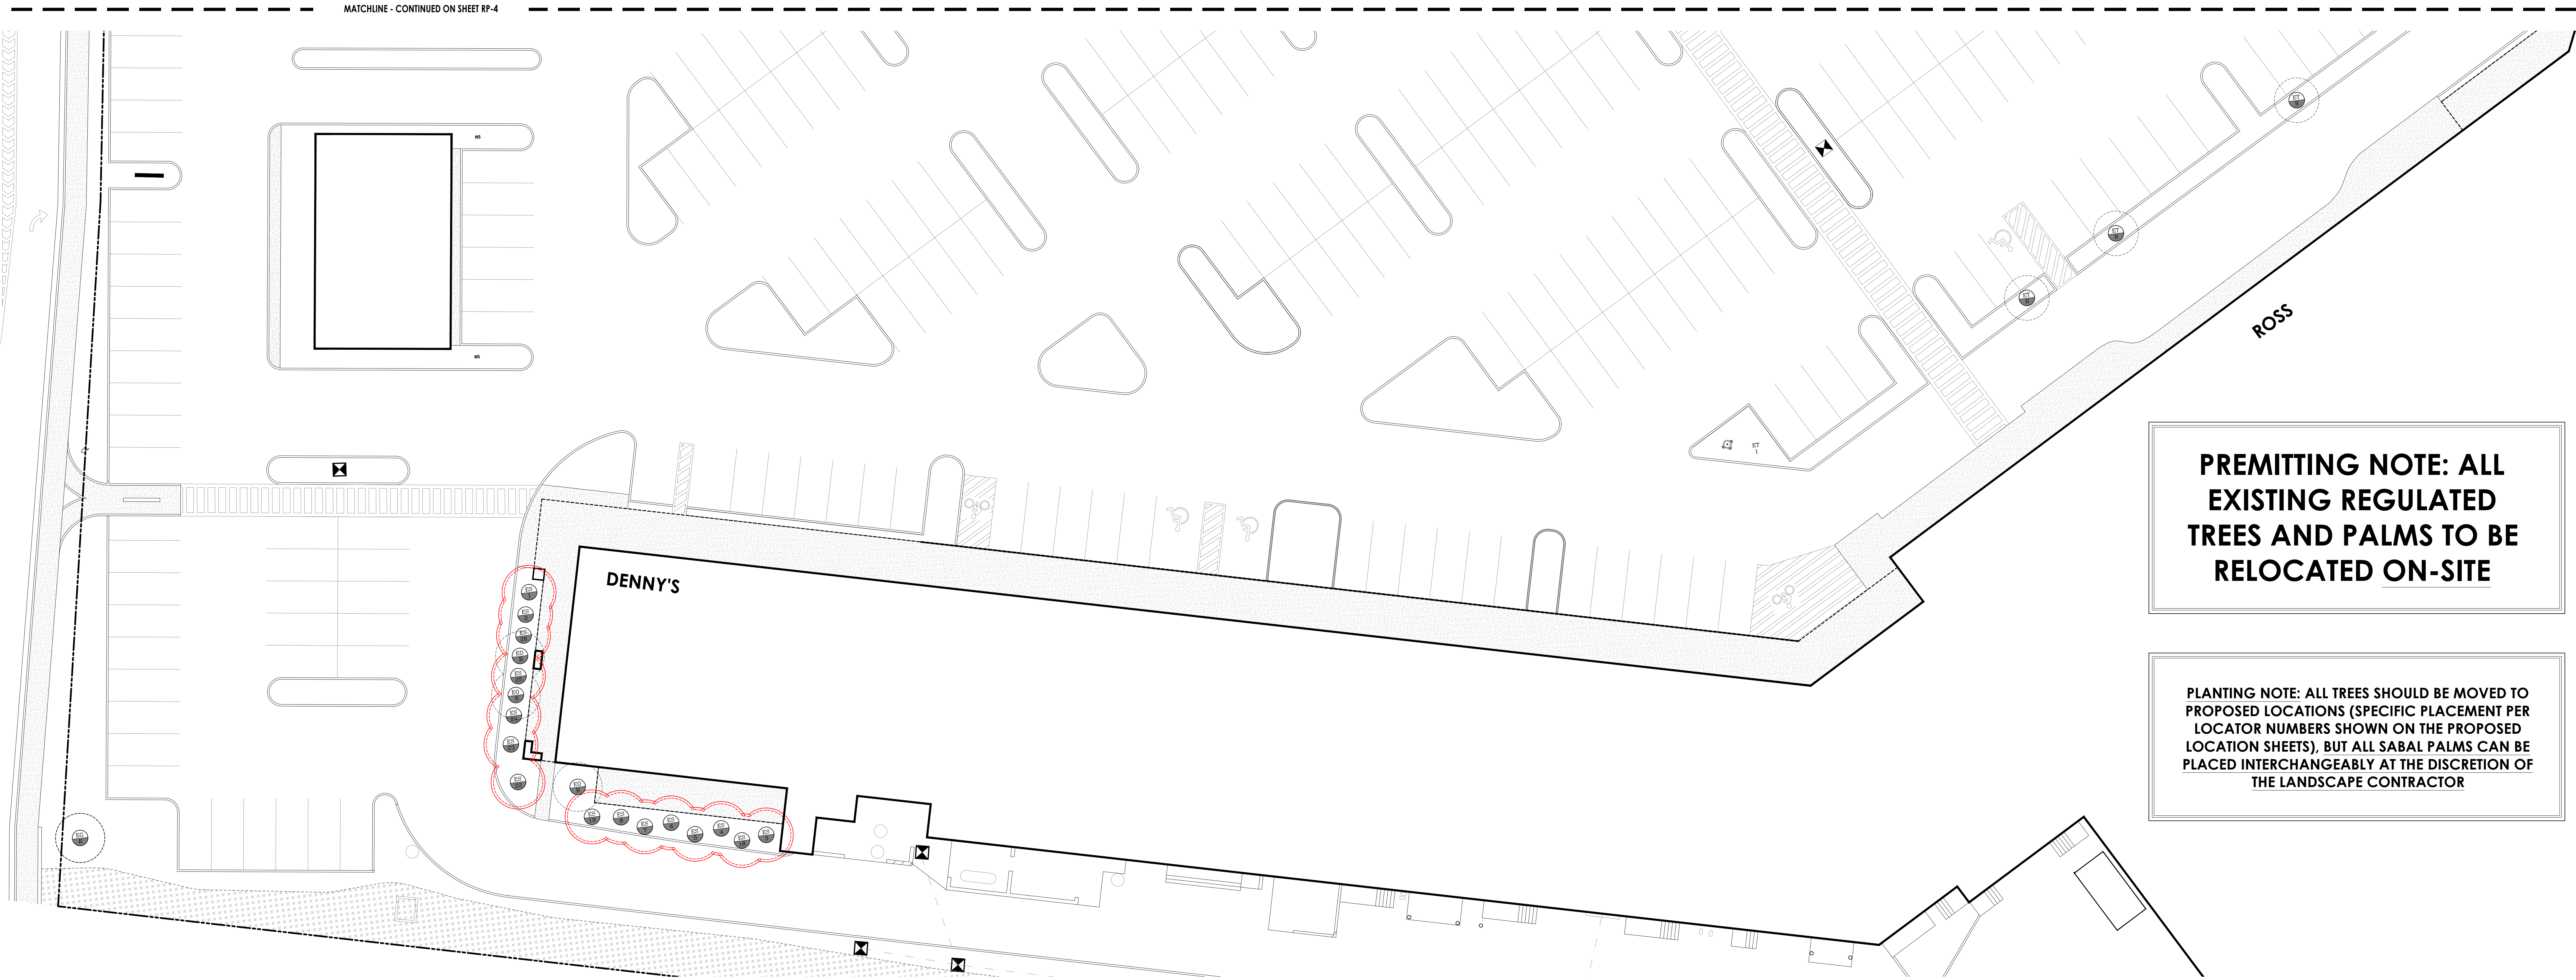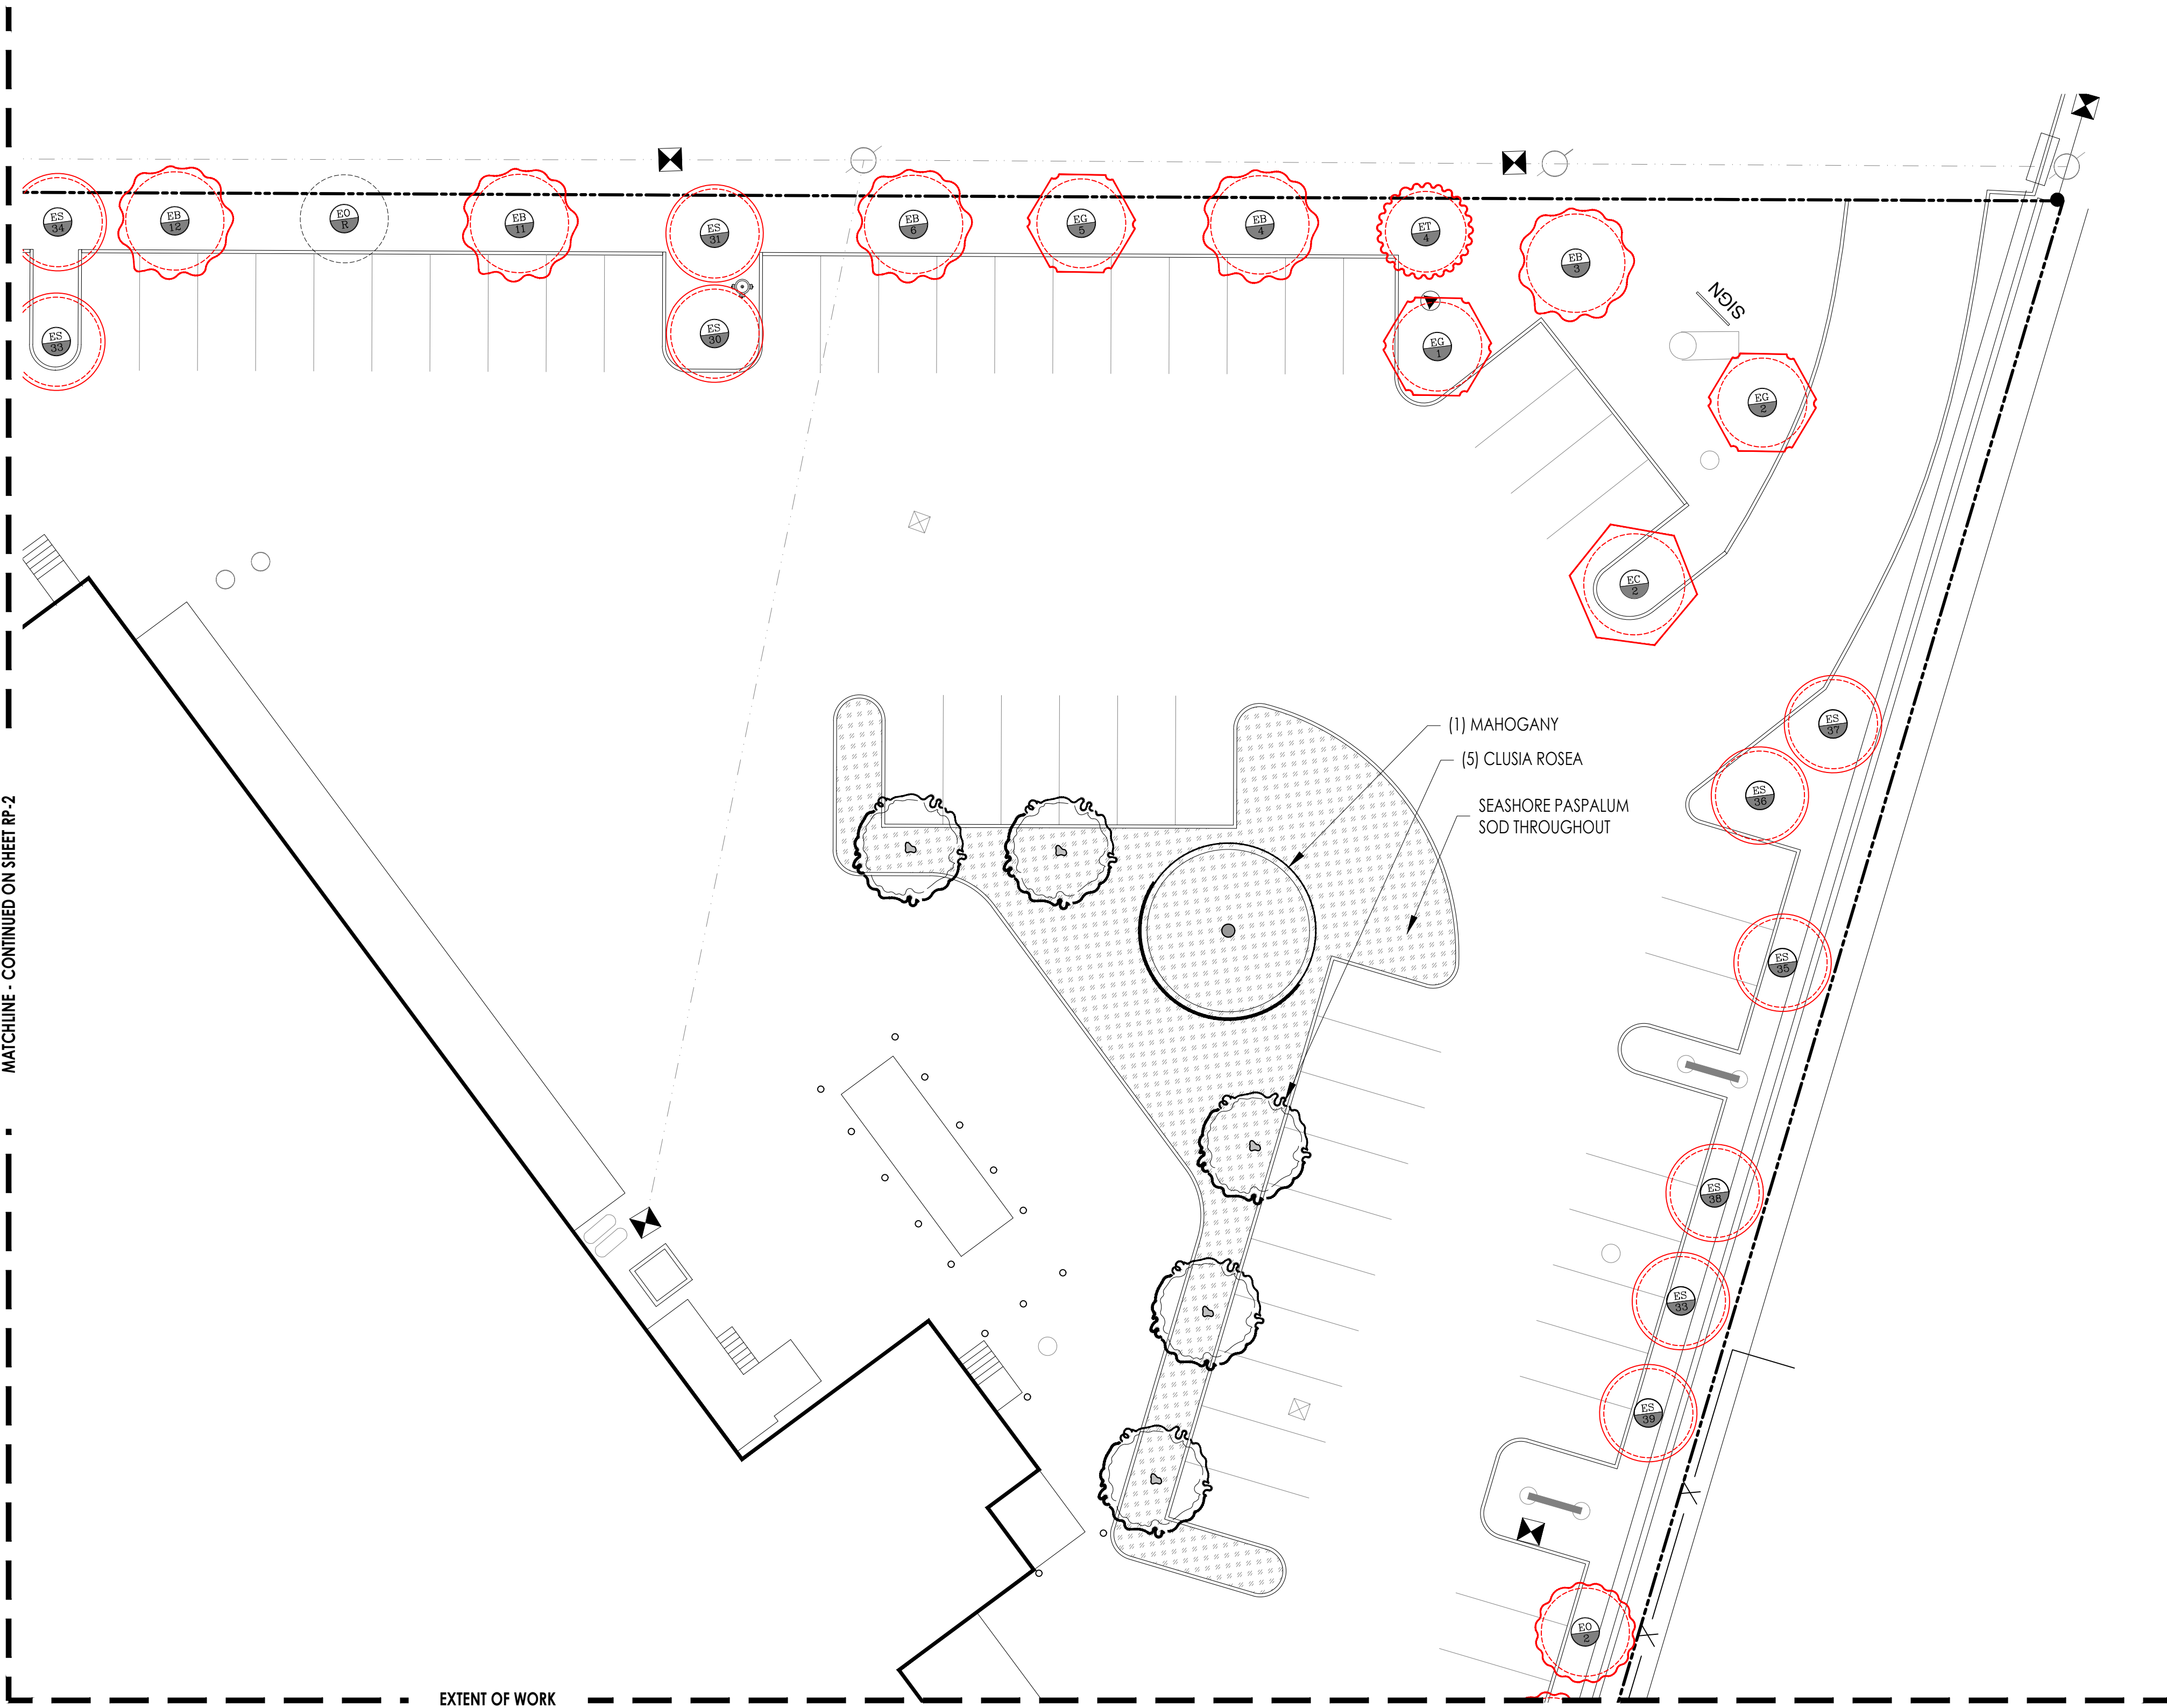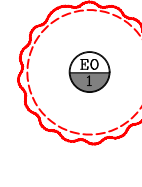

PREMITTING NOTE: ALL EXISTING REGULATED TREES AND PALMS TO BE RELOCATED ON-SITE

PLANTING NOTE: ALL TREES SHOULD BE MOVED TO PROPOSED LOCATIONS (SPECIFIC PLACEMENT PER LOCATOR NUMBERS SHOWN ON THE PROPOSED LOCATION SHEETS), BUT ALL SABAL PALMS CAN BE PLACED INTERCHANGEABLY AT THE DISCRETION OF THE LANDSCAPE CONTRACTOR

PROPOSED TREE
AND PALM
LOCATIONS (2/2)

EXISTING LAYOUT: SEE
SHEET RP-1 & RP-2

PROPOSED LAYOUT: SEE
SHEET RP-3 & RP-4

PLANT TYPE

NUMBER
LOCATOR

RED DOTTED LINE = TO
BE RELOCATED

PLANT TYPE (SEE
BELOW)

R IN PLACE OF #
LOCATOR= TO REMAIN IN
EXISTING LOCATION

EC = COCONUT
PALM

ES = SABAL
PALM

EB = SILVER
BUTTONWOOD

EG = GREEN
BUTTONWOOD

ET = YELLOW
TABEBUIA

E0 = OTHER
TREE

