



EXISTING TREE AND PALM
LOCATIONS (1/2)

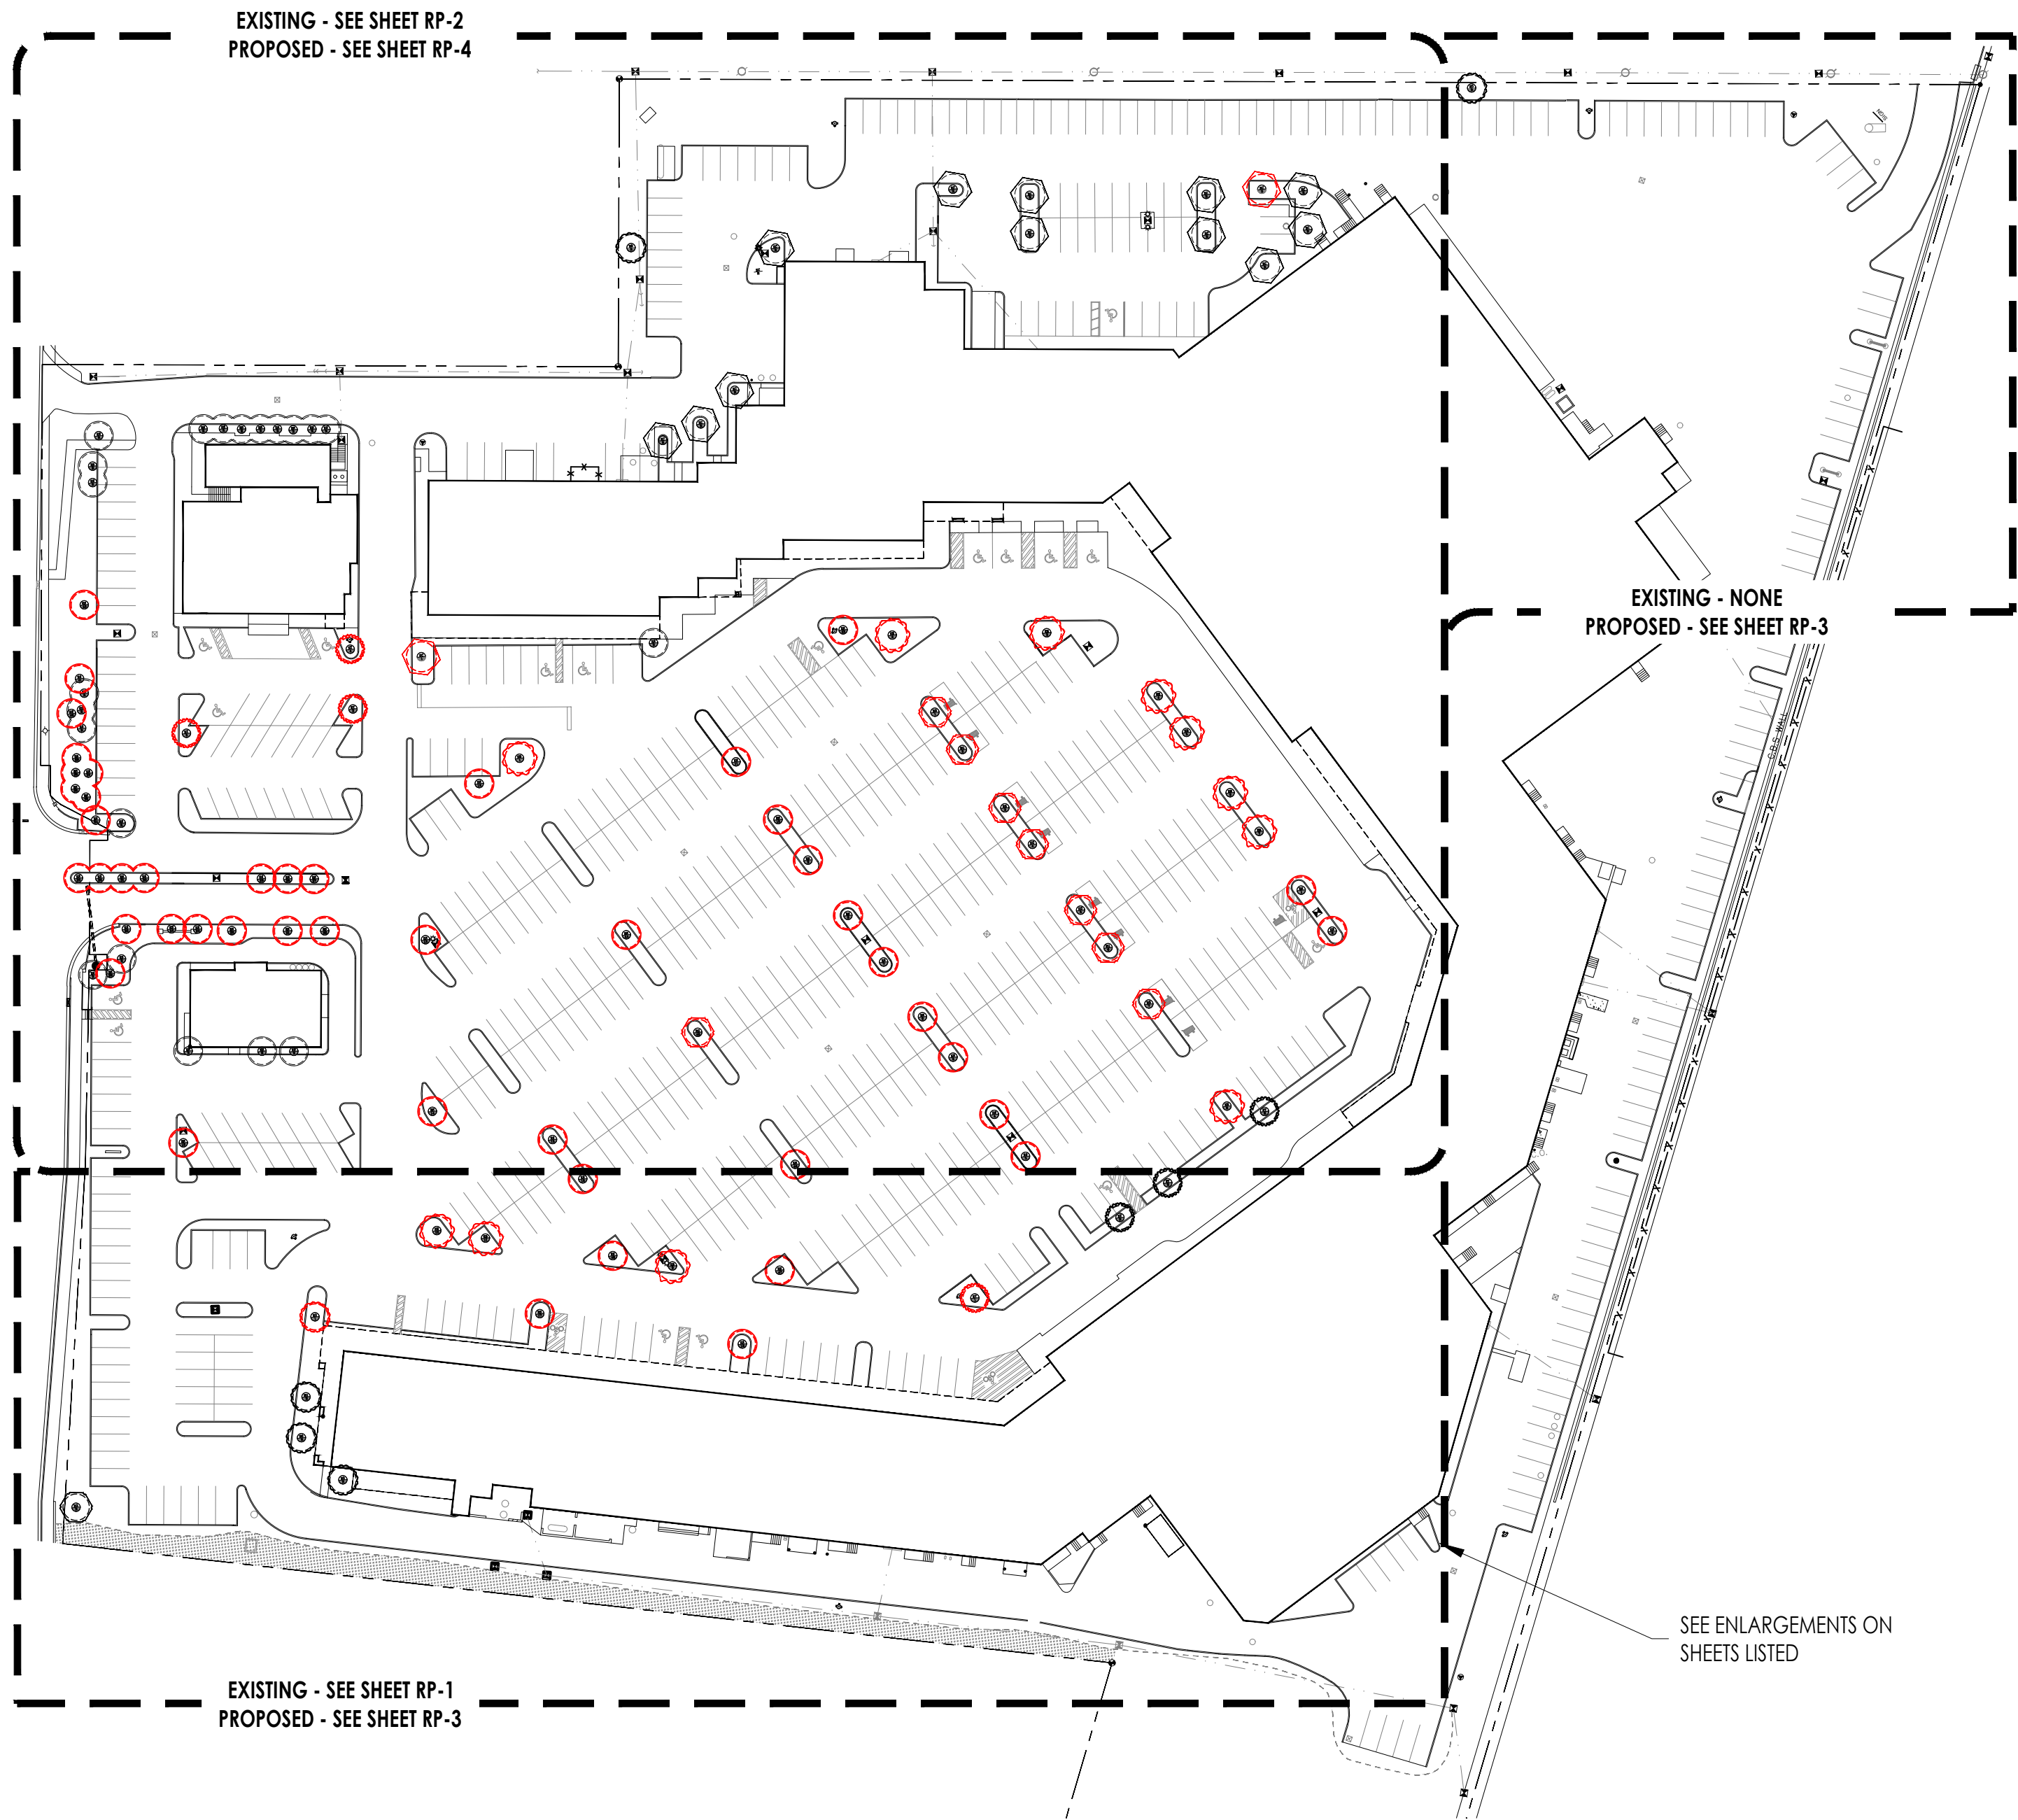

TREE AND PALM
RELOCATION LEGEND

EXISTING LAYOUT: SEE
SHEET RP-1 & RP-2

PROPOSED LAYOUT: SEE
SHEET RP-3 & RP-4

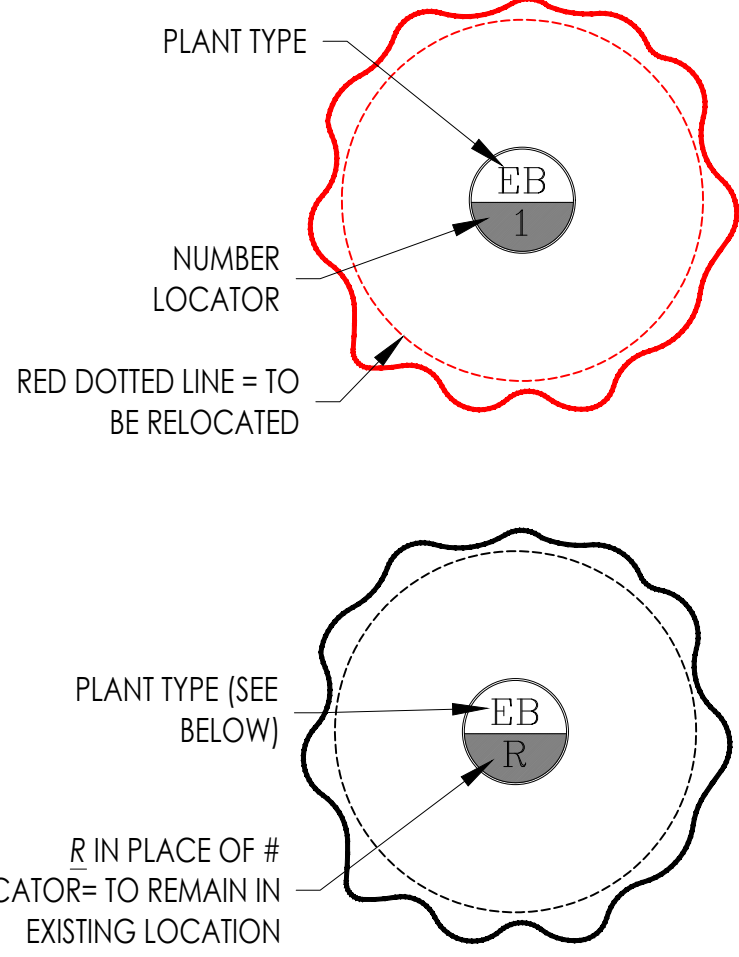

- EC = COCONUT PALM
- ES = SABAL PALM
- EB = SILVER BUTTWOOD
- EG = GREEN BUTTWOOD
- ET = YELLOW TABEBUIA
- E0 = OTHER TREE

TREE & PALM DISPOSITION SCHEDULE

ID	Botanical Name	Common Name	Size	Disposition
PALMS				
ES - ES48	Sabal palmetto	Sabal Palm	> 10' HT	RELOCATE ON-SITE
ES/R	Sabal palmetto	Sabal Palm	> 10' HT	REMAIN
EC1-EC2	Coccothrinax	Coconut Palm	> 10' HT	RELOCATE ON-SITE
EC/R	Coccothrinax	Coconut Palm	> 10' HT	REMAIN
TREES				
EB1	Conocarpus erectus	Silver Buttonwood	14' CA	RELOCATE ON-SITE
EB2	Conocarpus erectus	Silver Buttonwood	12' CA	RELOCATE ON-SITE
EB3	Conocarpus erectus	Silver Buttonwood	26' CA	RELOCATE ON-SITE
EB4	Conocarpus erectus	Silver Buttonwood	8' CA	RELOCATE ON-SITE
EB5	Conocarpus erectus	Silver Buttonwood	8' CA	RELOCATE ON-SITE
EB6	Conocarpus erectus	Silver Buttonwood	12' CA	RELOCATE ON-SITE
EB7	Conocarpus erectus	Silver Buttonwood	10' CA	RELOCATE ON-SITE
EB8	Conocarpus erectus	Silver Buttonwood	12' CA	RELOCATE ON-SITE
EB9	Conocarpus erectus	Silver Buttonwood	14' CA	RELOCATE ON-SITE
EB11	Conocarpus erectus	Silver Buttonwood	11' CA	RELOCATE ON-SITE
EB12	Conocarpus erectus	Silver Buttonwood	10' CA	RELOCATE ON-SITE
EG1	Conocarpus erectus	Green Buttonwood	10' CA	RELOCATE ON-SITE
EG2	Conocarpus erectus	Green Buttonwood	10' CA	RELOCATE ON-SITE
EG3	Conocarpus erectus	Green Buttonwood	8' CA	RELOCATE ON-SITE
EG4	Conocarpus erectus	Green Buttonwood	7' CA	RELOCATE ON-SITE
EG5	Conocarpus erectus	Green Buttonwood	12' CA	RELOCATE ON-SITE
EG6	Conocarpus erectus	Green Buttonwood	15' CA	RELOCATE ON-SITE
EG7	Conocarpus erectus	Green Buttonwood	9' CA	RELOCATE ON-SITE
EG8	Conocarpus erectus	Green Buttonwood	14' CA	RELOCATE ON-SITE
EG/R	Conocarpus erectus	Green Buttonwood	20' CA	REMAIN
ET1	Tabebuia caroba	Yellow Tabebuia	13' CA	RELOCATE ON-SITE
ET2	Tabebuia caroba	Yellow Tabebuia	8' CA	RELOCATE ON-SITE
ET3	Tabebuia caroba	Yellow Tabebuia	10' CA	RELOCATE ON-SITE
ET4	Tabebuia caroba	Yellow Tabebuia	12' CA	RELOCATE ON-SITE
ET/R	Tabebuia caroba	Yellow Tabebuia	12' CA	REMAIN
E01	Cordia alliodora	Cordia	15' CA	RELOCATE ON-SITE
E0/R	VAREX	VAREX	12' CA	REMAIN

MATCHLINE - CONTINUED ON SHEET RP-1

PREMITTING NOTE: ALL
EXISTING REGULATED
TREES AND PALMS TO BE
RELOCATED ON-SITE

PLANTING NOTE: ALL TREES SHOULD BE MOVED TO
PROPOSED LOCATIONS (SPECIFIC PLACEMENT PER
LOCATOR NUMBERS SHOWN ON THE PROPOSED
LOCATION SHEETS), BUT ALL SABAL PALMS CAN BE
PLACED INTERCHANGEABLY AT THE DISCRETION OF
THE LANDSCAPE CONTRACTOR

SCALE: 1/8"=1'-0"

RELOCATION PLAN - EXISTING SITE TREE & PALM LOCATIONS

2720 ROOSEVELT BLVD. KEY WEST, FL
OVERSEAS MARKET

SHEET
RP-1

DATE: JUL 8, 2022

SCALE: 1/8"=1'-0"

RELOCATION PLAN - EXISTING SITE TREE & PALM LOCATIONS

2720 ROOSEVELT BLVD. KEY WEST, FL
OVERSEAS MARKET

SHEET
RP-1

DATE: JUL 8, 2022

SCALE: 1/8"=1'-0"

RELOCATION PLAN - EXISTING SITE TREE & PALM LOCATIONS

2720 ROOSEVELT BLVD. KEY WEST, FL
OVERSEAS MARKET

SHEET
RP-1

DATE: JUL 8, 2022

SCALE: 1/8"=1'-0"

RELOCATION PLAN - EXISTING SITE TREE & PALM LOCATIONS

2720 ROOSEVELT BLVD. KEY WEST, FL
OVERSEAS MARKET

EXISTING TREE
AND PALM
LOCATIONS (2/2)

EXISTING LAYOUT: SEE
SHEET RP-1 & RP-2

PROPOSED LAYOUT: SEE
SHEET RP-3 & RP-4

PLANT TYPE

NUMBER
LOCATOR

RED DOTTED LINE = TO
BE RELOCATED

PLANT TYPE (SEE
BELOW)

R IN PLACE OF #
LOCATOR= TO REMAIN IN
EXISTING LOCATION

EC = COCONUT
PALM


ES = SABAL
PALM

EB = SILVER
BUTTONWOOD

EG = GREEN
BUTTONWOOD

ET = YELLOW
TABEBUIA

EO = OTHER
TREE

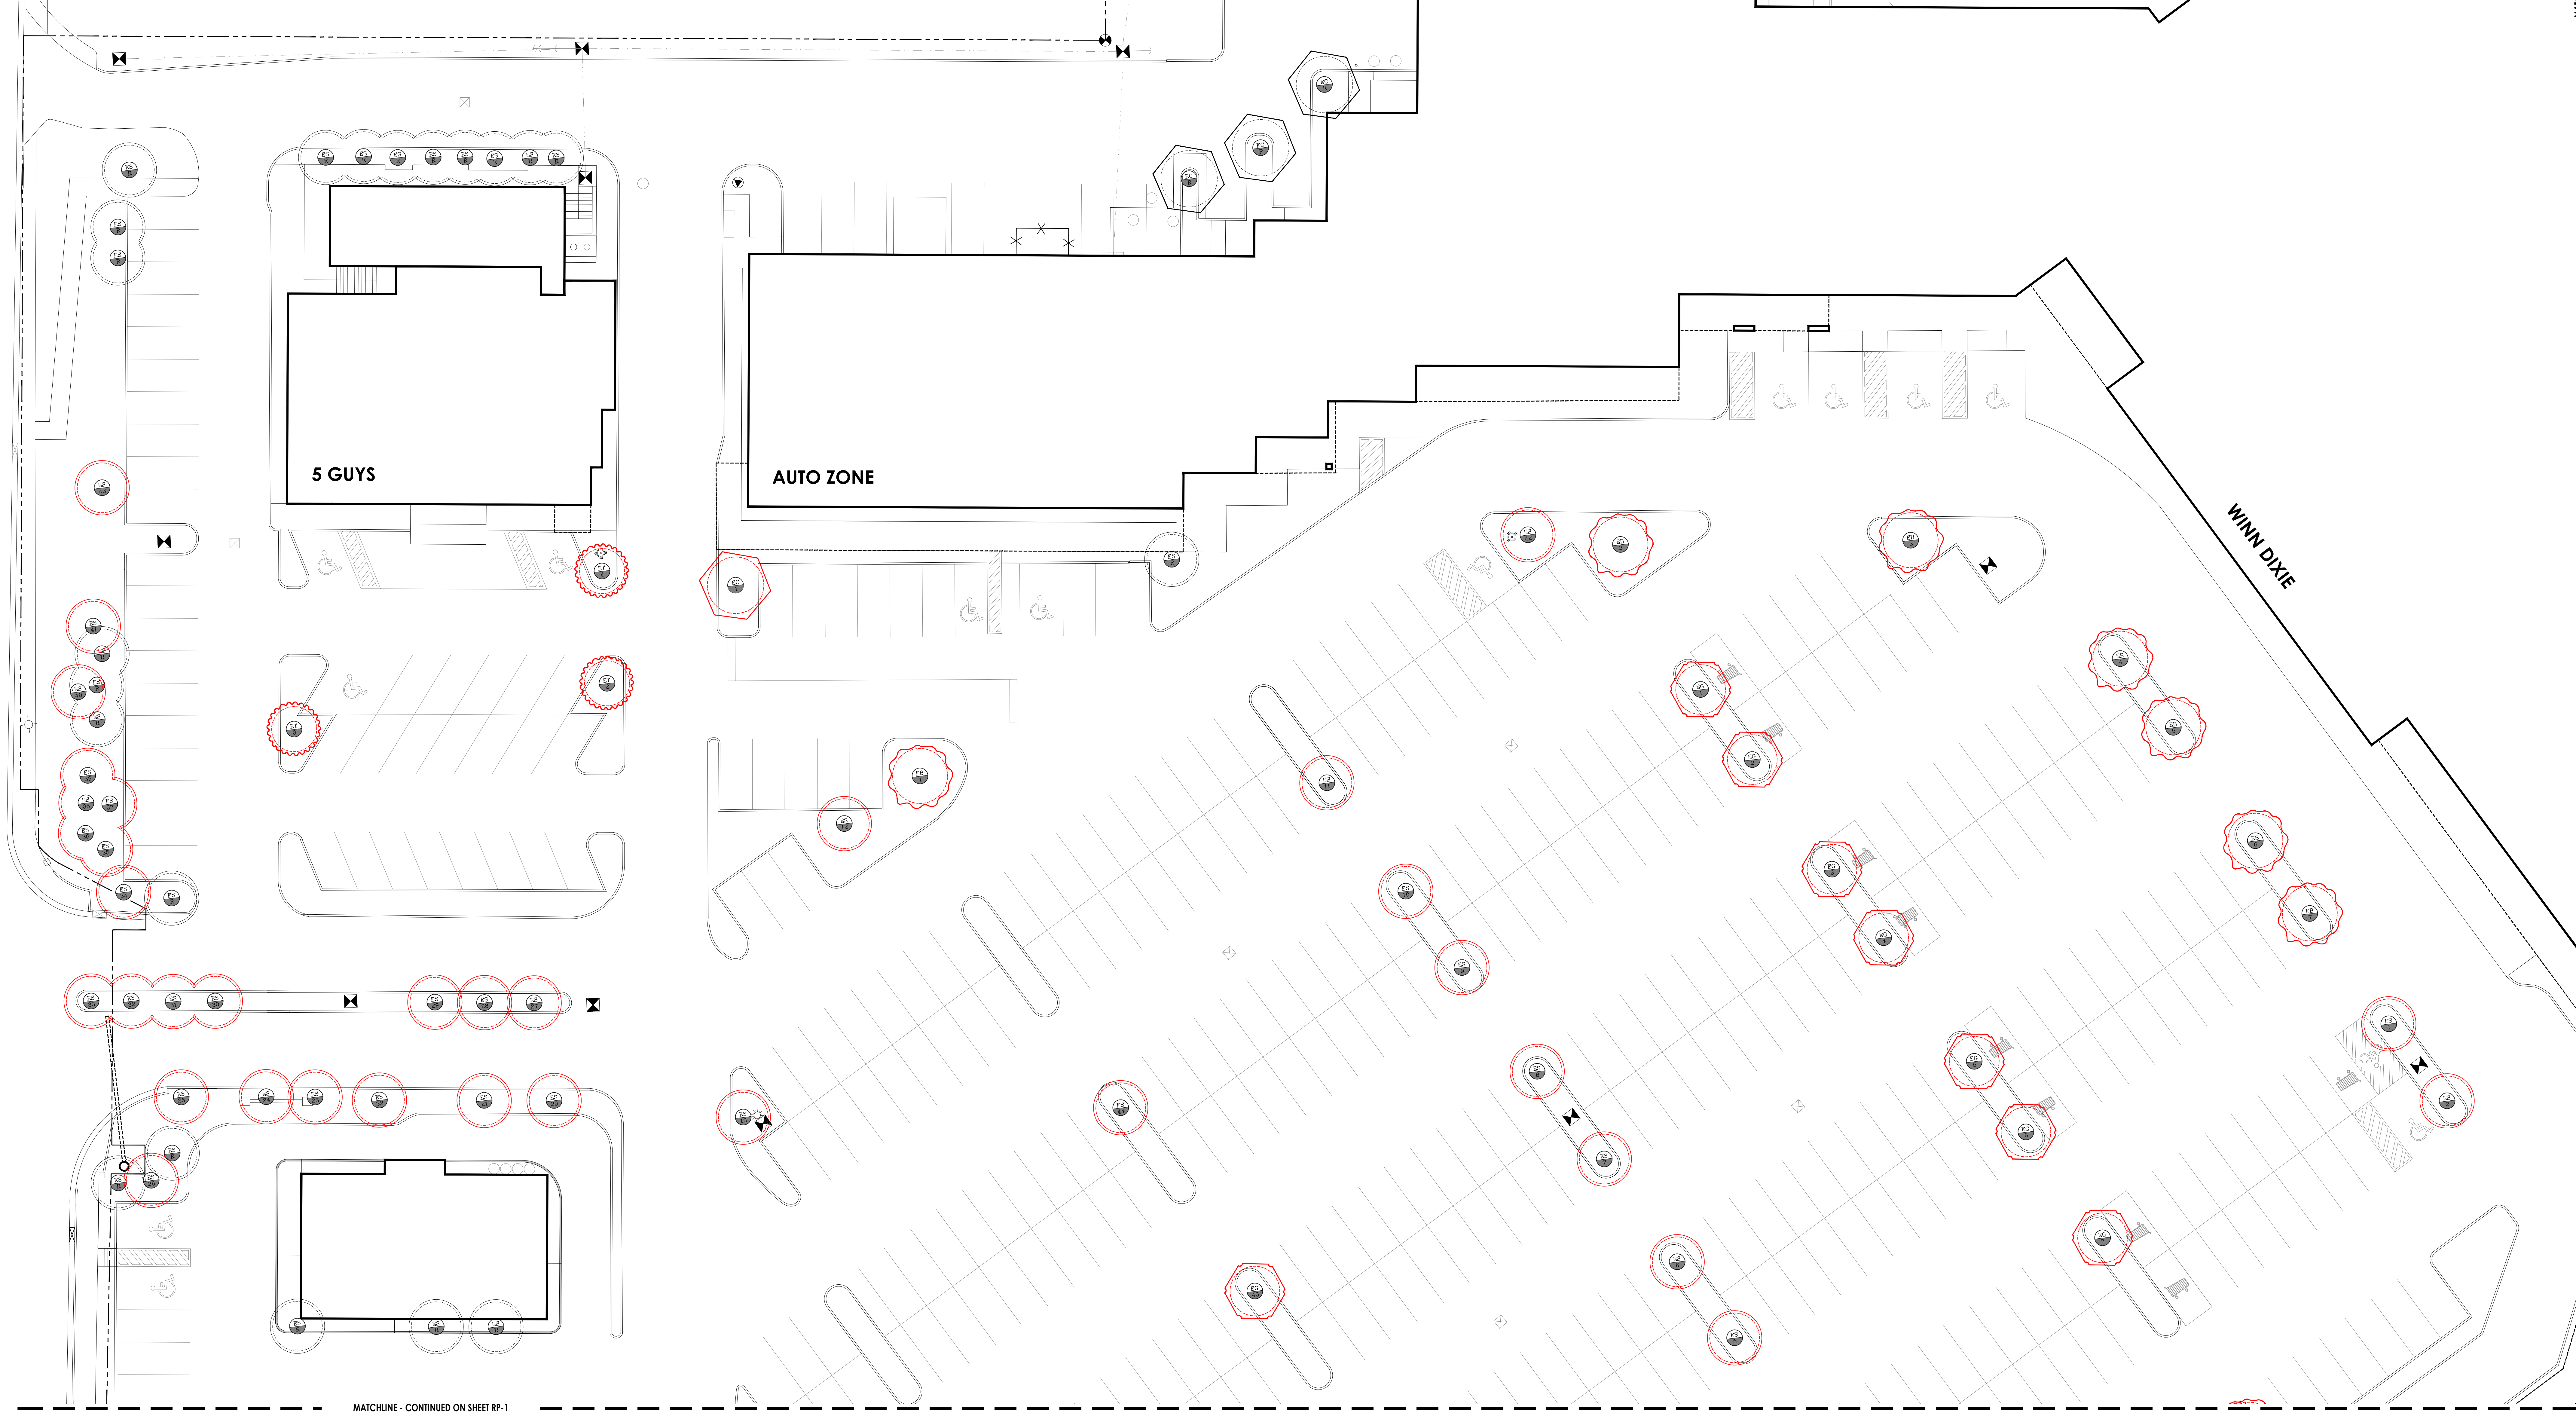

MATCHLINE - CONTINUED ON SHEET RP-1

MATCHLINE - CONTINUED ON SHEET RP-4

PROPOSED TREE AND PALM LOCATIONS (1/2)


PREMITTING NOTE: ALL EXISTING REGULATED TREES AND PALMS TO BE RELOCATED ON-SITE

PLANTING NOTE: ALL TREES SHOULD BE MOVED TO PROPOSED LOCATIONS (SPECIFIC PLACEMENT PER LOCATOR NUMBERS SHOWN ON THE PROPOSED LOCATION SHEETS), BUT ALL SABAL PALMS CAN BE PLACED INTERCHANGEABLY AT THE DISCRETION OF THE LANDSCAPE CONTRACTOR


TREE AND PALM RELOCATION LEGEND

EXISTING LAYOUT: SEE SHEET RP-1 & RP-2


PROPOSED LAYOUT: SEE SHEET RP-3 & RP-4

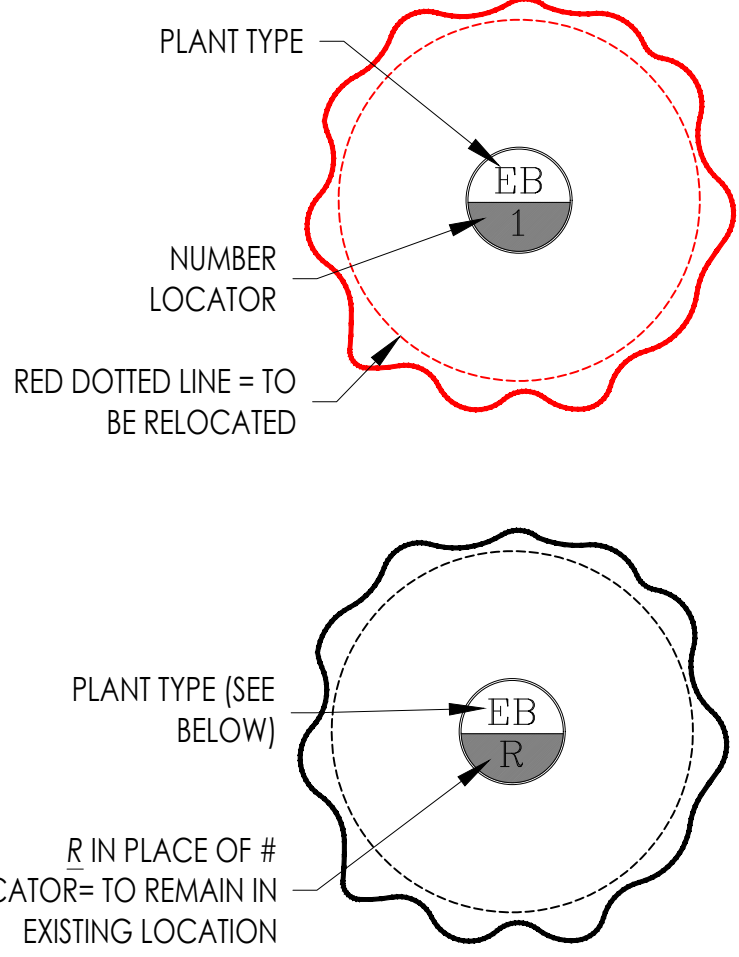


EC = COCONUT PALM

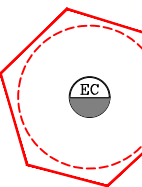


ES = SABAL PALM

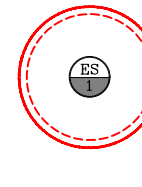


EB = SILVER BUTTONWOOD

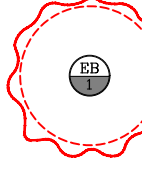




EG = GREEN BUTTONWOOD

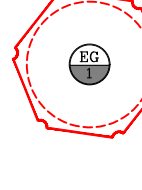

ET = YELLOW TABEBUIA

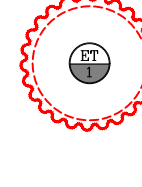

EO = OTHER TREE

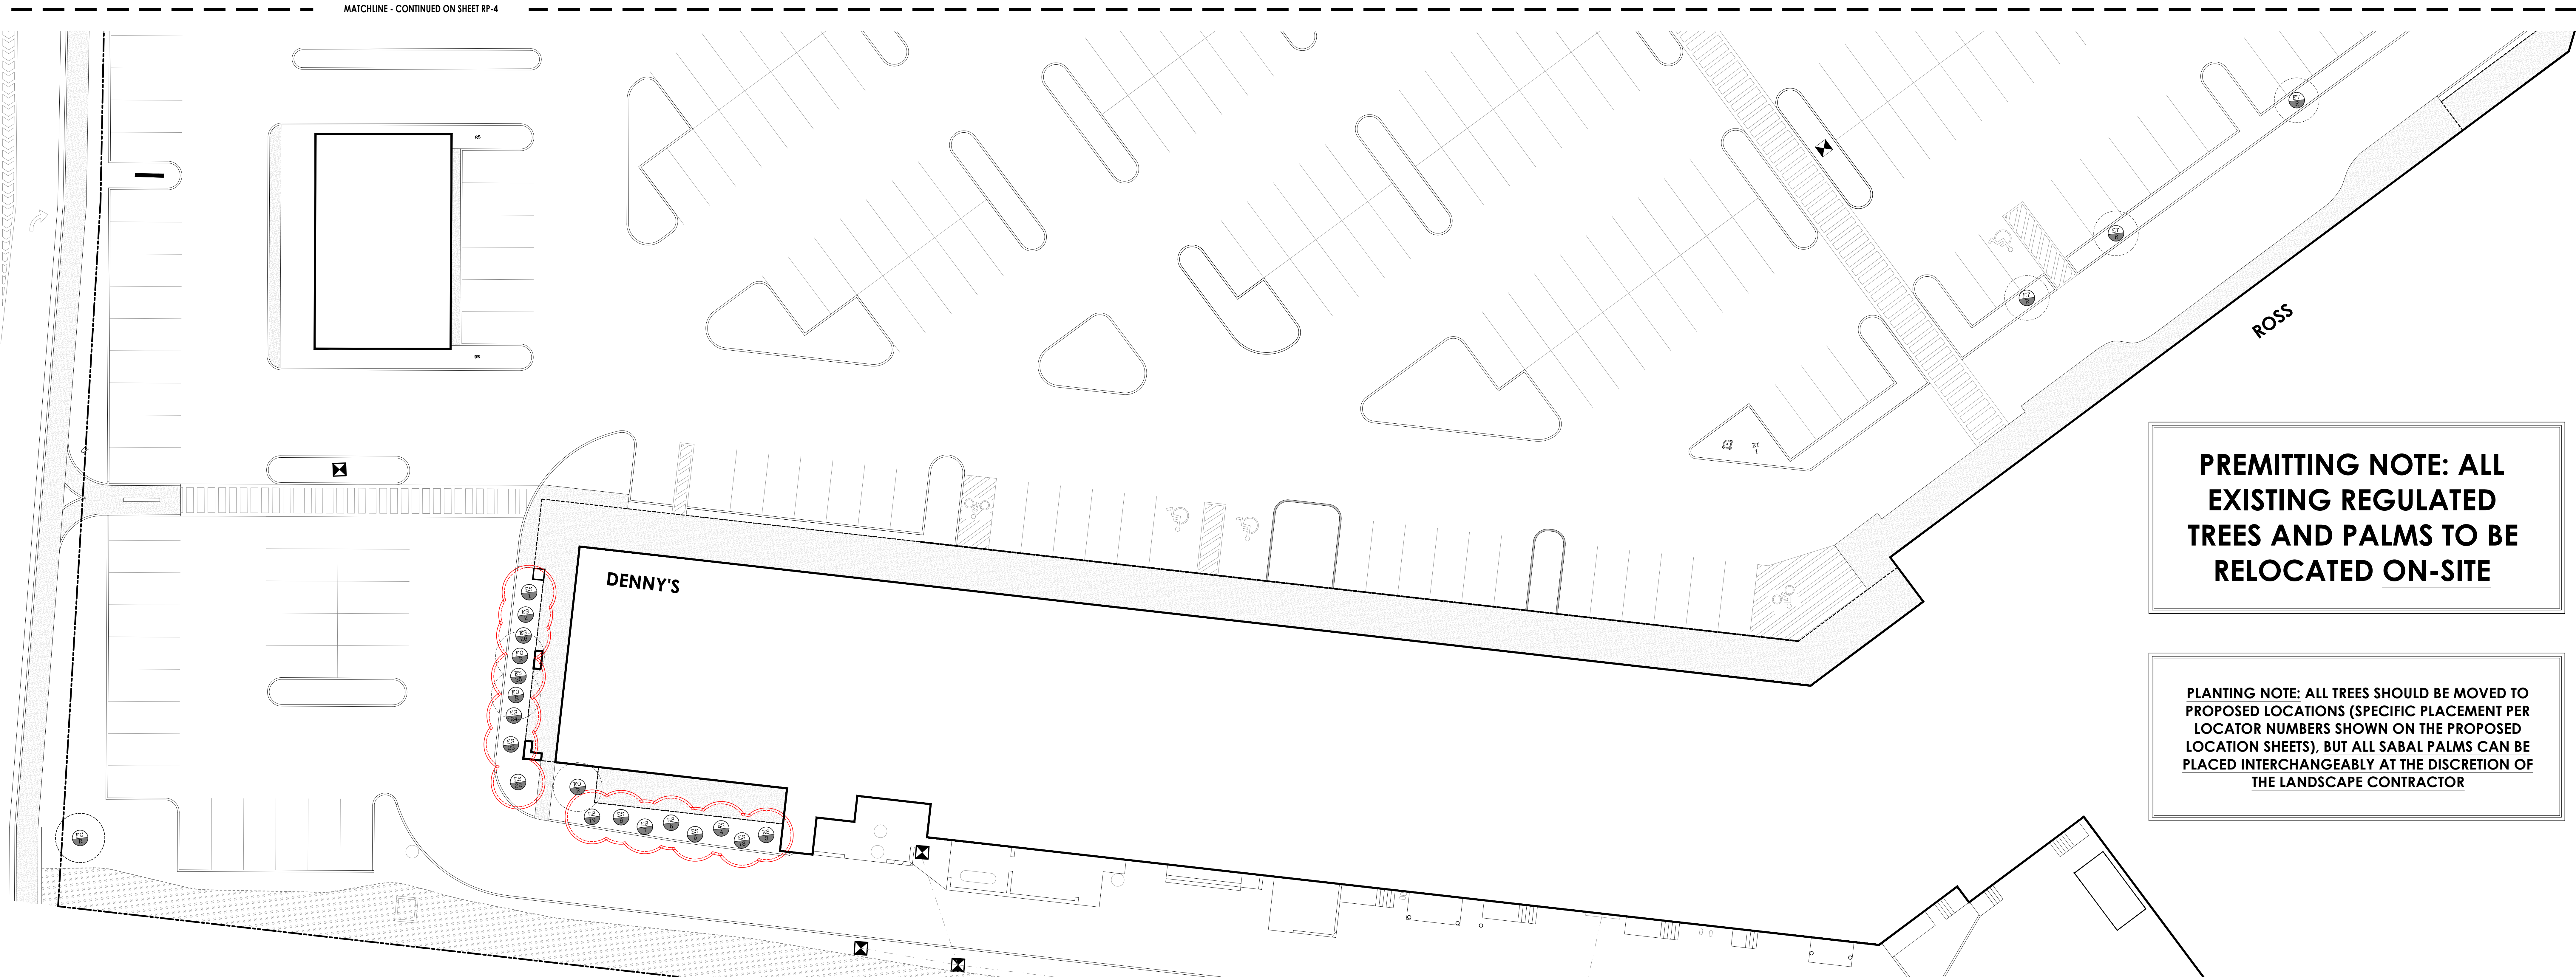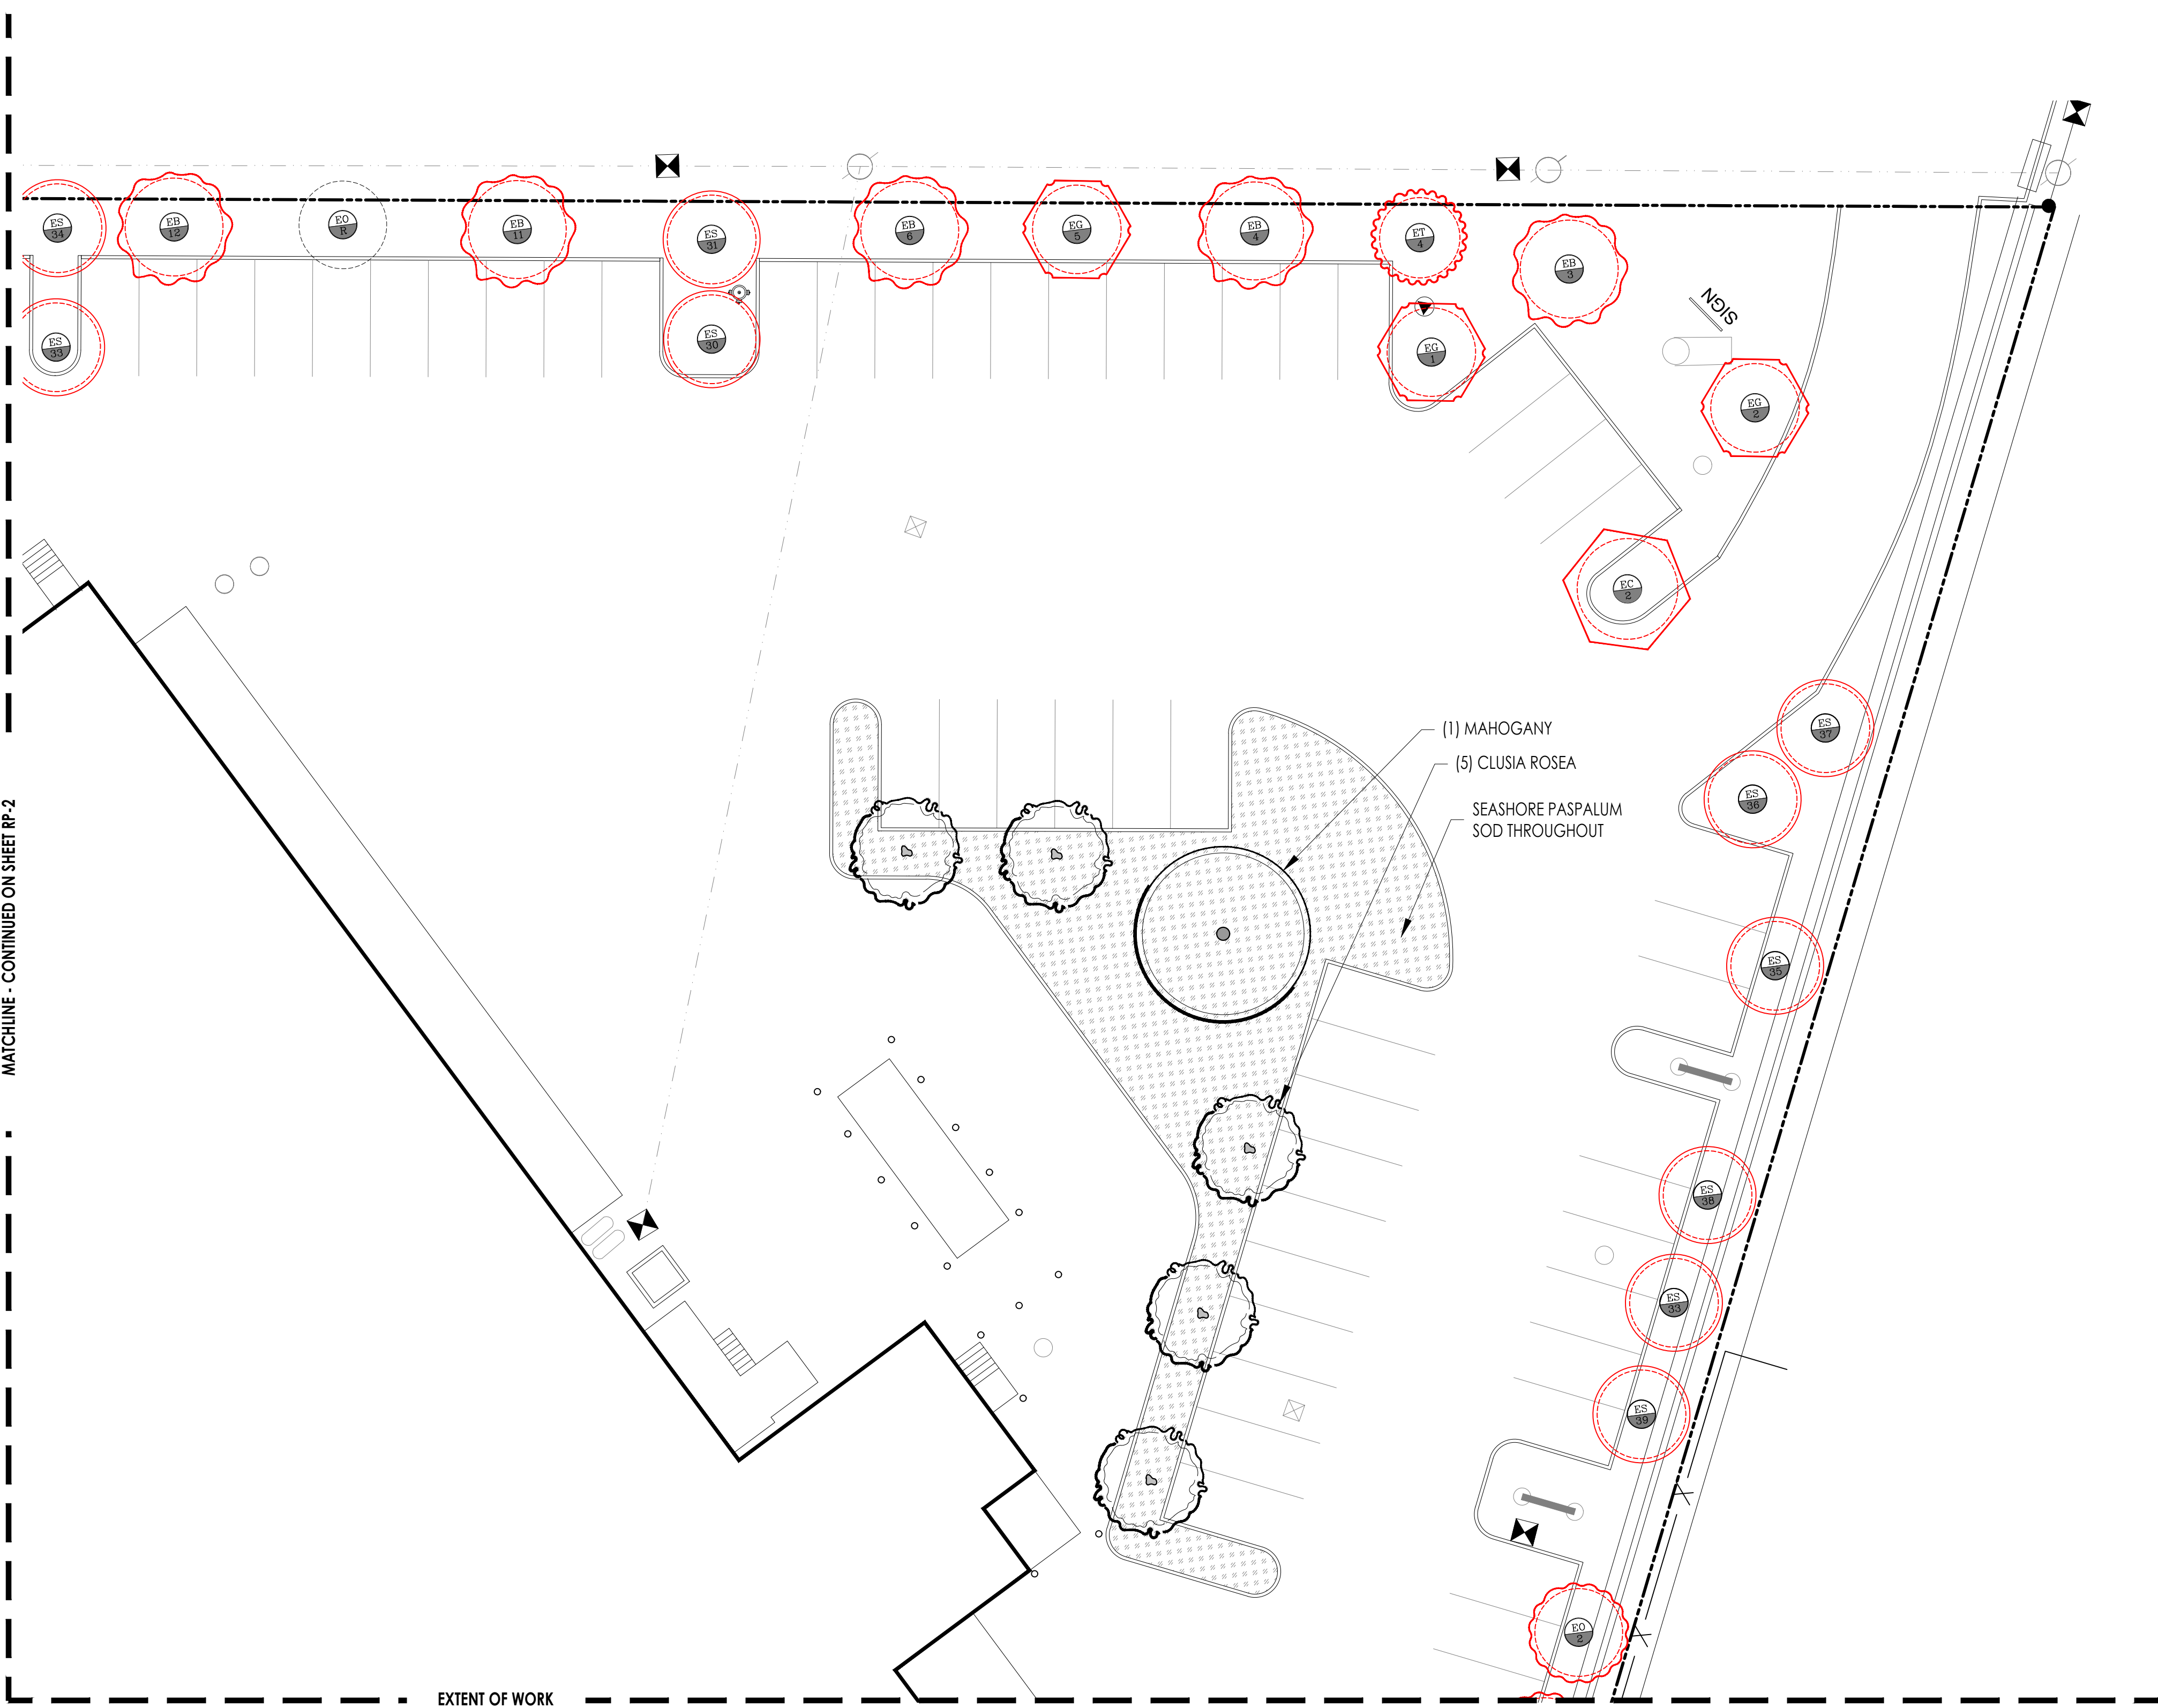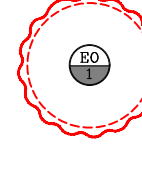

PREMITTING NOTE: ALL EXISTING REGULATED TREES AND PALMS TO BE RELOCATED ON-SITE

PLANTING NOTE: ALL TREES SHOULD BE MOVED TO PROPOSED LOCATIONS (SPECIFIC PLACEMENT PER LOCATOR NUMBERS SHOWN ON THE PROPOSED LOCATION SHEETS), BUT ALL SABAL PALMS CAN BE PLACED INTERCHANGEABLY AT THE DISCRETION OF THE LANDSCAPE CONTRACTOR

PROPOSED TREE
AND PALM
LOCATIONS (2/2)

EXISTING LAYOUT: SEE
SHEET RP-1 & RP-2

PROPOSED LAYOUT: SEE
SHEET RP-3 & RP-4

PLANT TYPE

NUMBER
LOCATOR

RED DOTTED LINE = TO
BE RELOCATED

PLANT TYPE (SEE
BELOW)

R IN PLACE OF #
LOCATOR = TO REMAIN IN
EXISTING LOCATION

EC = COCONUT
PALM


ES = SABAL
PALM

EB = SILVER
BUTTONWOOD

EG = GREEN
BUTTONWOOD

ET = YELLOW
TABEBUIA

E0 = OTHER
TREE

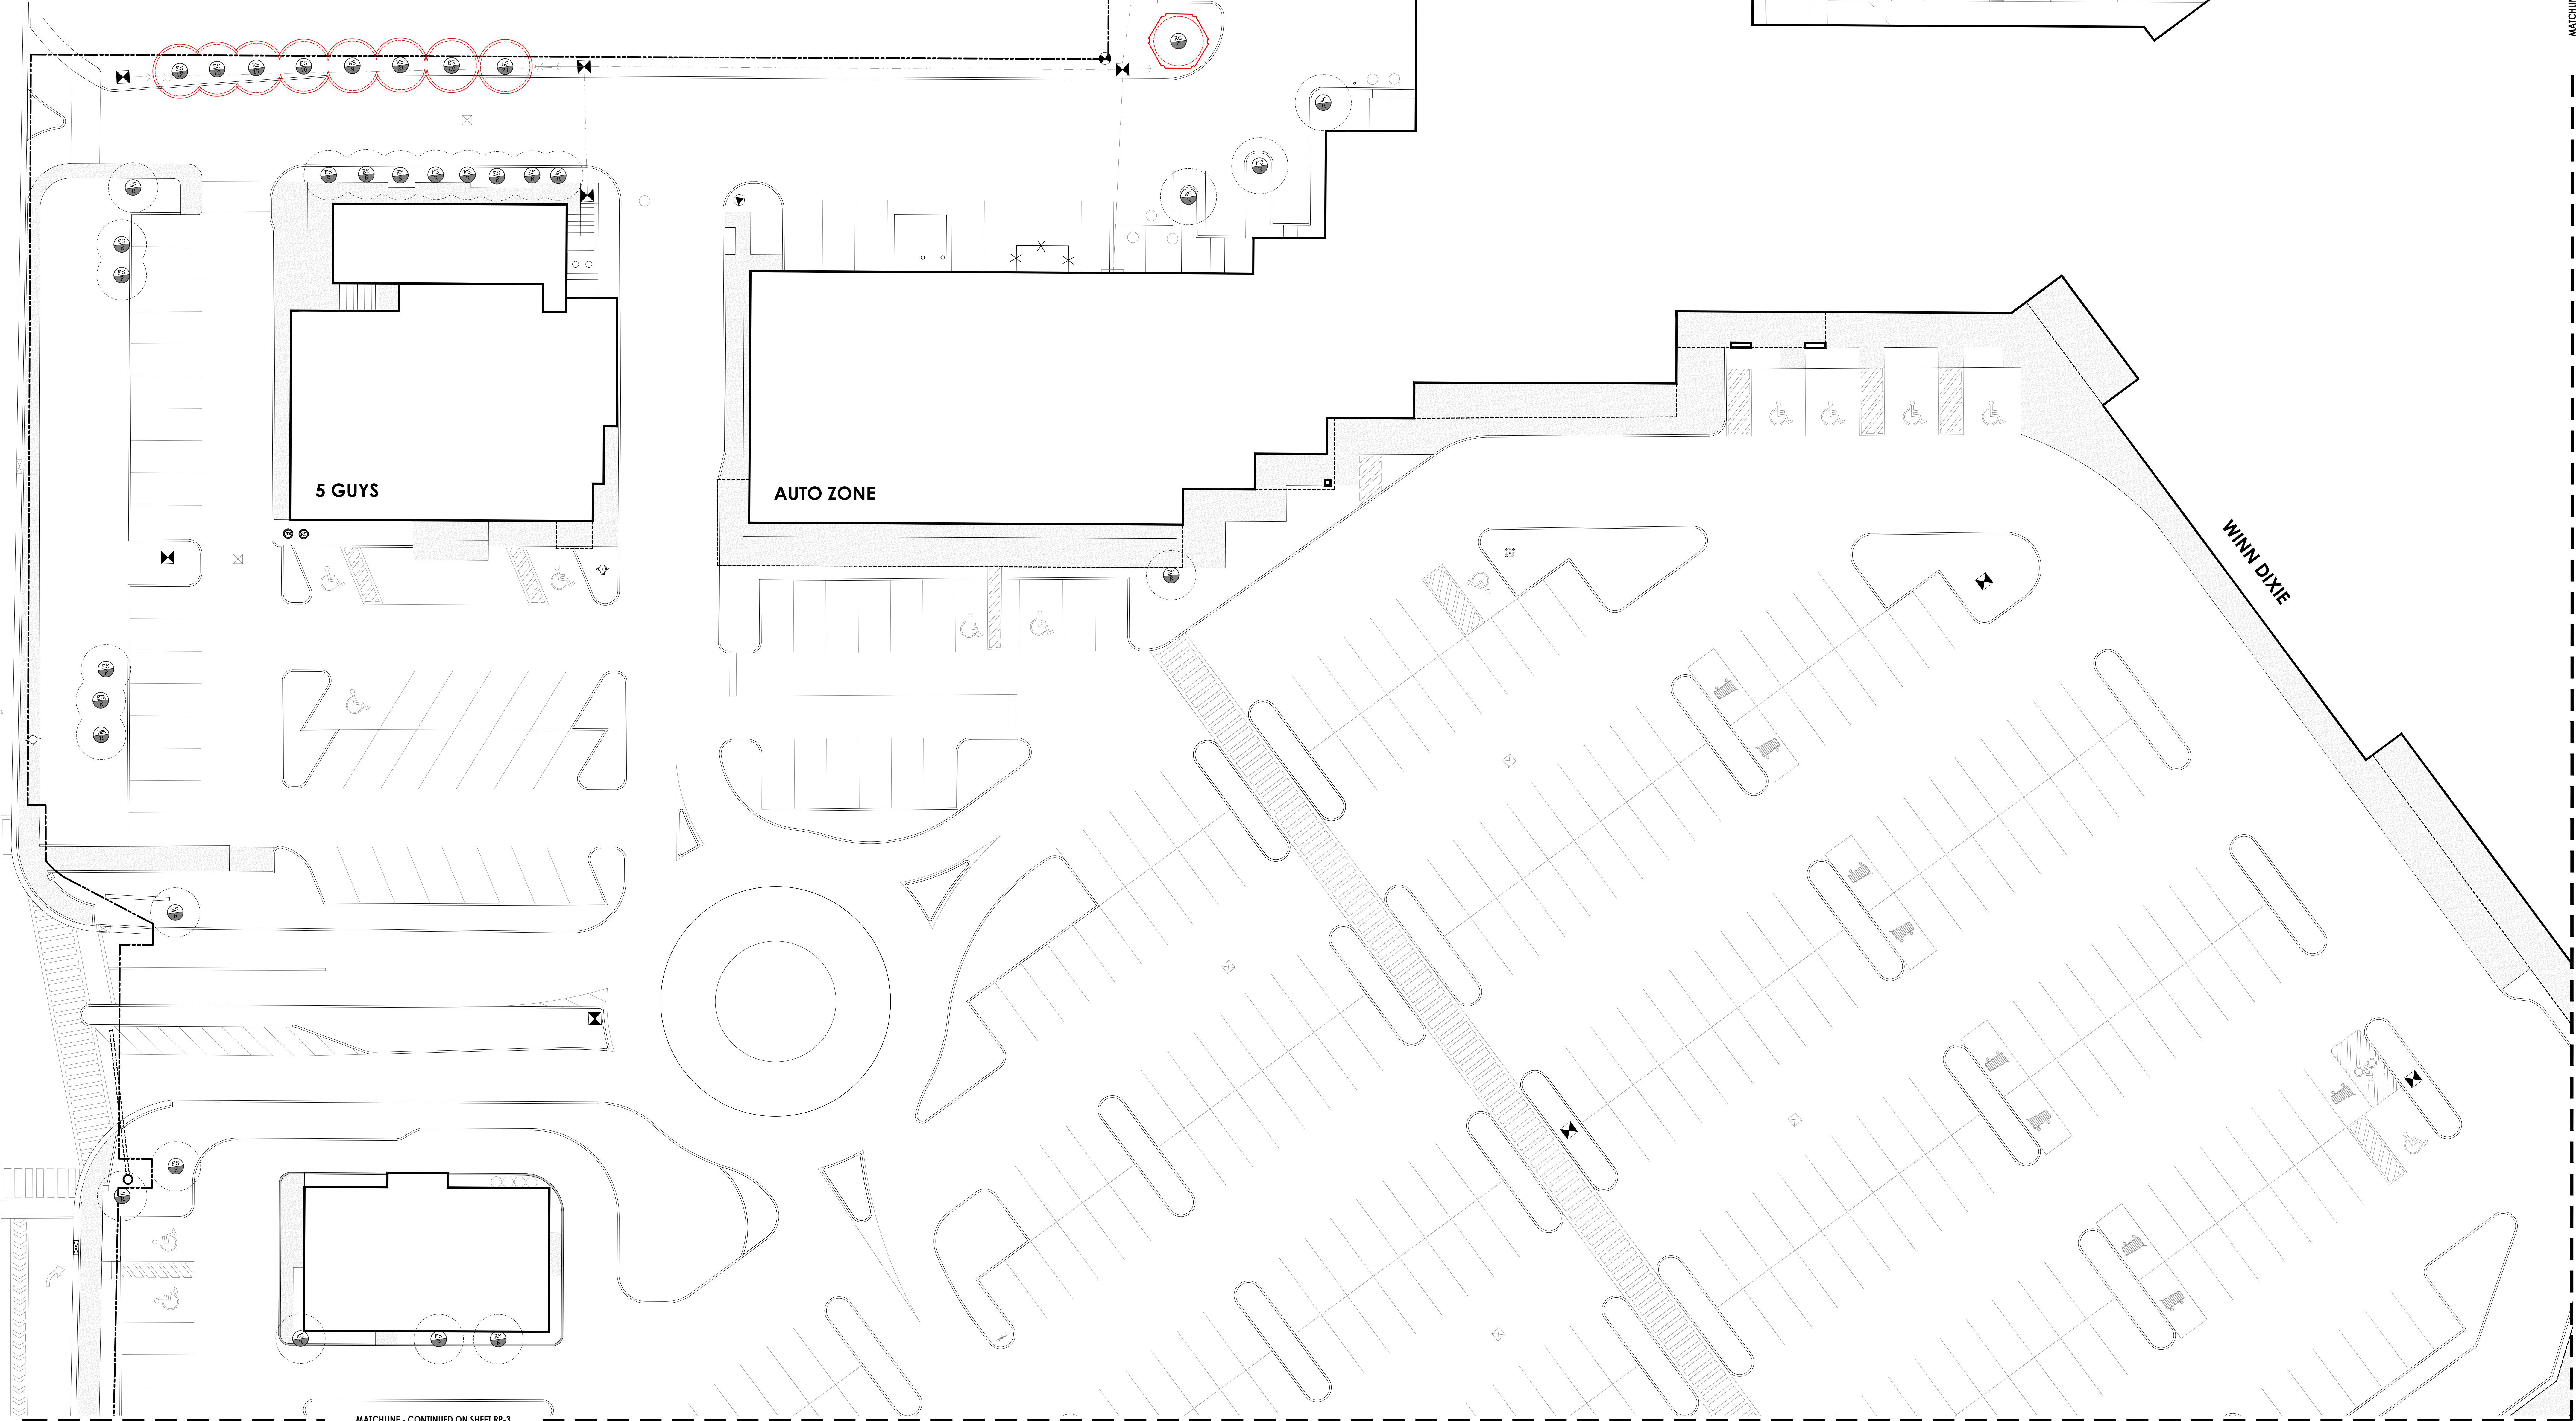

MATCHLINE - CONTINUED ON SHEET RP-3

MATCHLINE - CONTINUED ON SHEET RP-4