

11 1/2" FLEXIBLE WATER LINE
APPROX. 280 L.F.
ON GROUND ALONG FENCE
DIRECT-BURIED @ 6"
ELSEWHERE.
(TEMPORARY SERVICE)

8 OVERHEAD SERVICE DROP
(BY KEYS ENERGY)

10 TEMPORARY RESTROOM
AIR-CONDITIONED TRAILER
(BY CKW)
20A / 240V OUTLET ON
TEMP. POLE (BY DLP)

3 PLACE 30'-5 WOODEN POLE
METER, RISER, 100A DISC.
4 FOR TEMP. POWER SERVICE

9 2" UV-PVC UG FEEDER
(3) #2 & (1) #6 GND

5 10' x 42' PAD
6 LEVEL, COMPACTED
#57 STONE

125A LOAD CENTER
(INSIDE CONEX)

EXISTING
NAVY
GATE

NAVY SETBACK

7 EXISTING CONEX
TO BE RELOCATED

EXISTING TENT
TO BE
RELOCATED

2" PVC 24" BELOW FINISHED GRADE
(INCL. IN AMPH. SCOPE--PLACE BEFORE PAVERS)


1" WATER SERVICE - PE TUBING
(INCLUDED IN AMPH. SCOPE
PLACE BEFORE PAVERS.
SEE 33 11 00-2.01D)

EXISTING TENT
TO BE
RELOCATED

EXISTING ASPH. RD.

TEMP. BYPASS ROAD

PROPOSED RELOCATION OF
KWPD SECURITY OFFICE
AT MOLE PIER ENTRANCE
T. JUSTICE 305-809-3943 22 FEB 2017

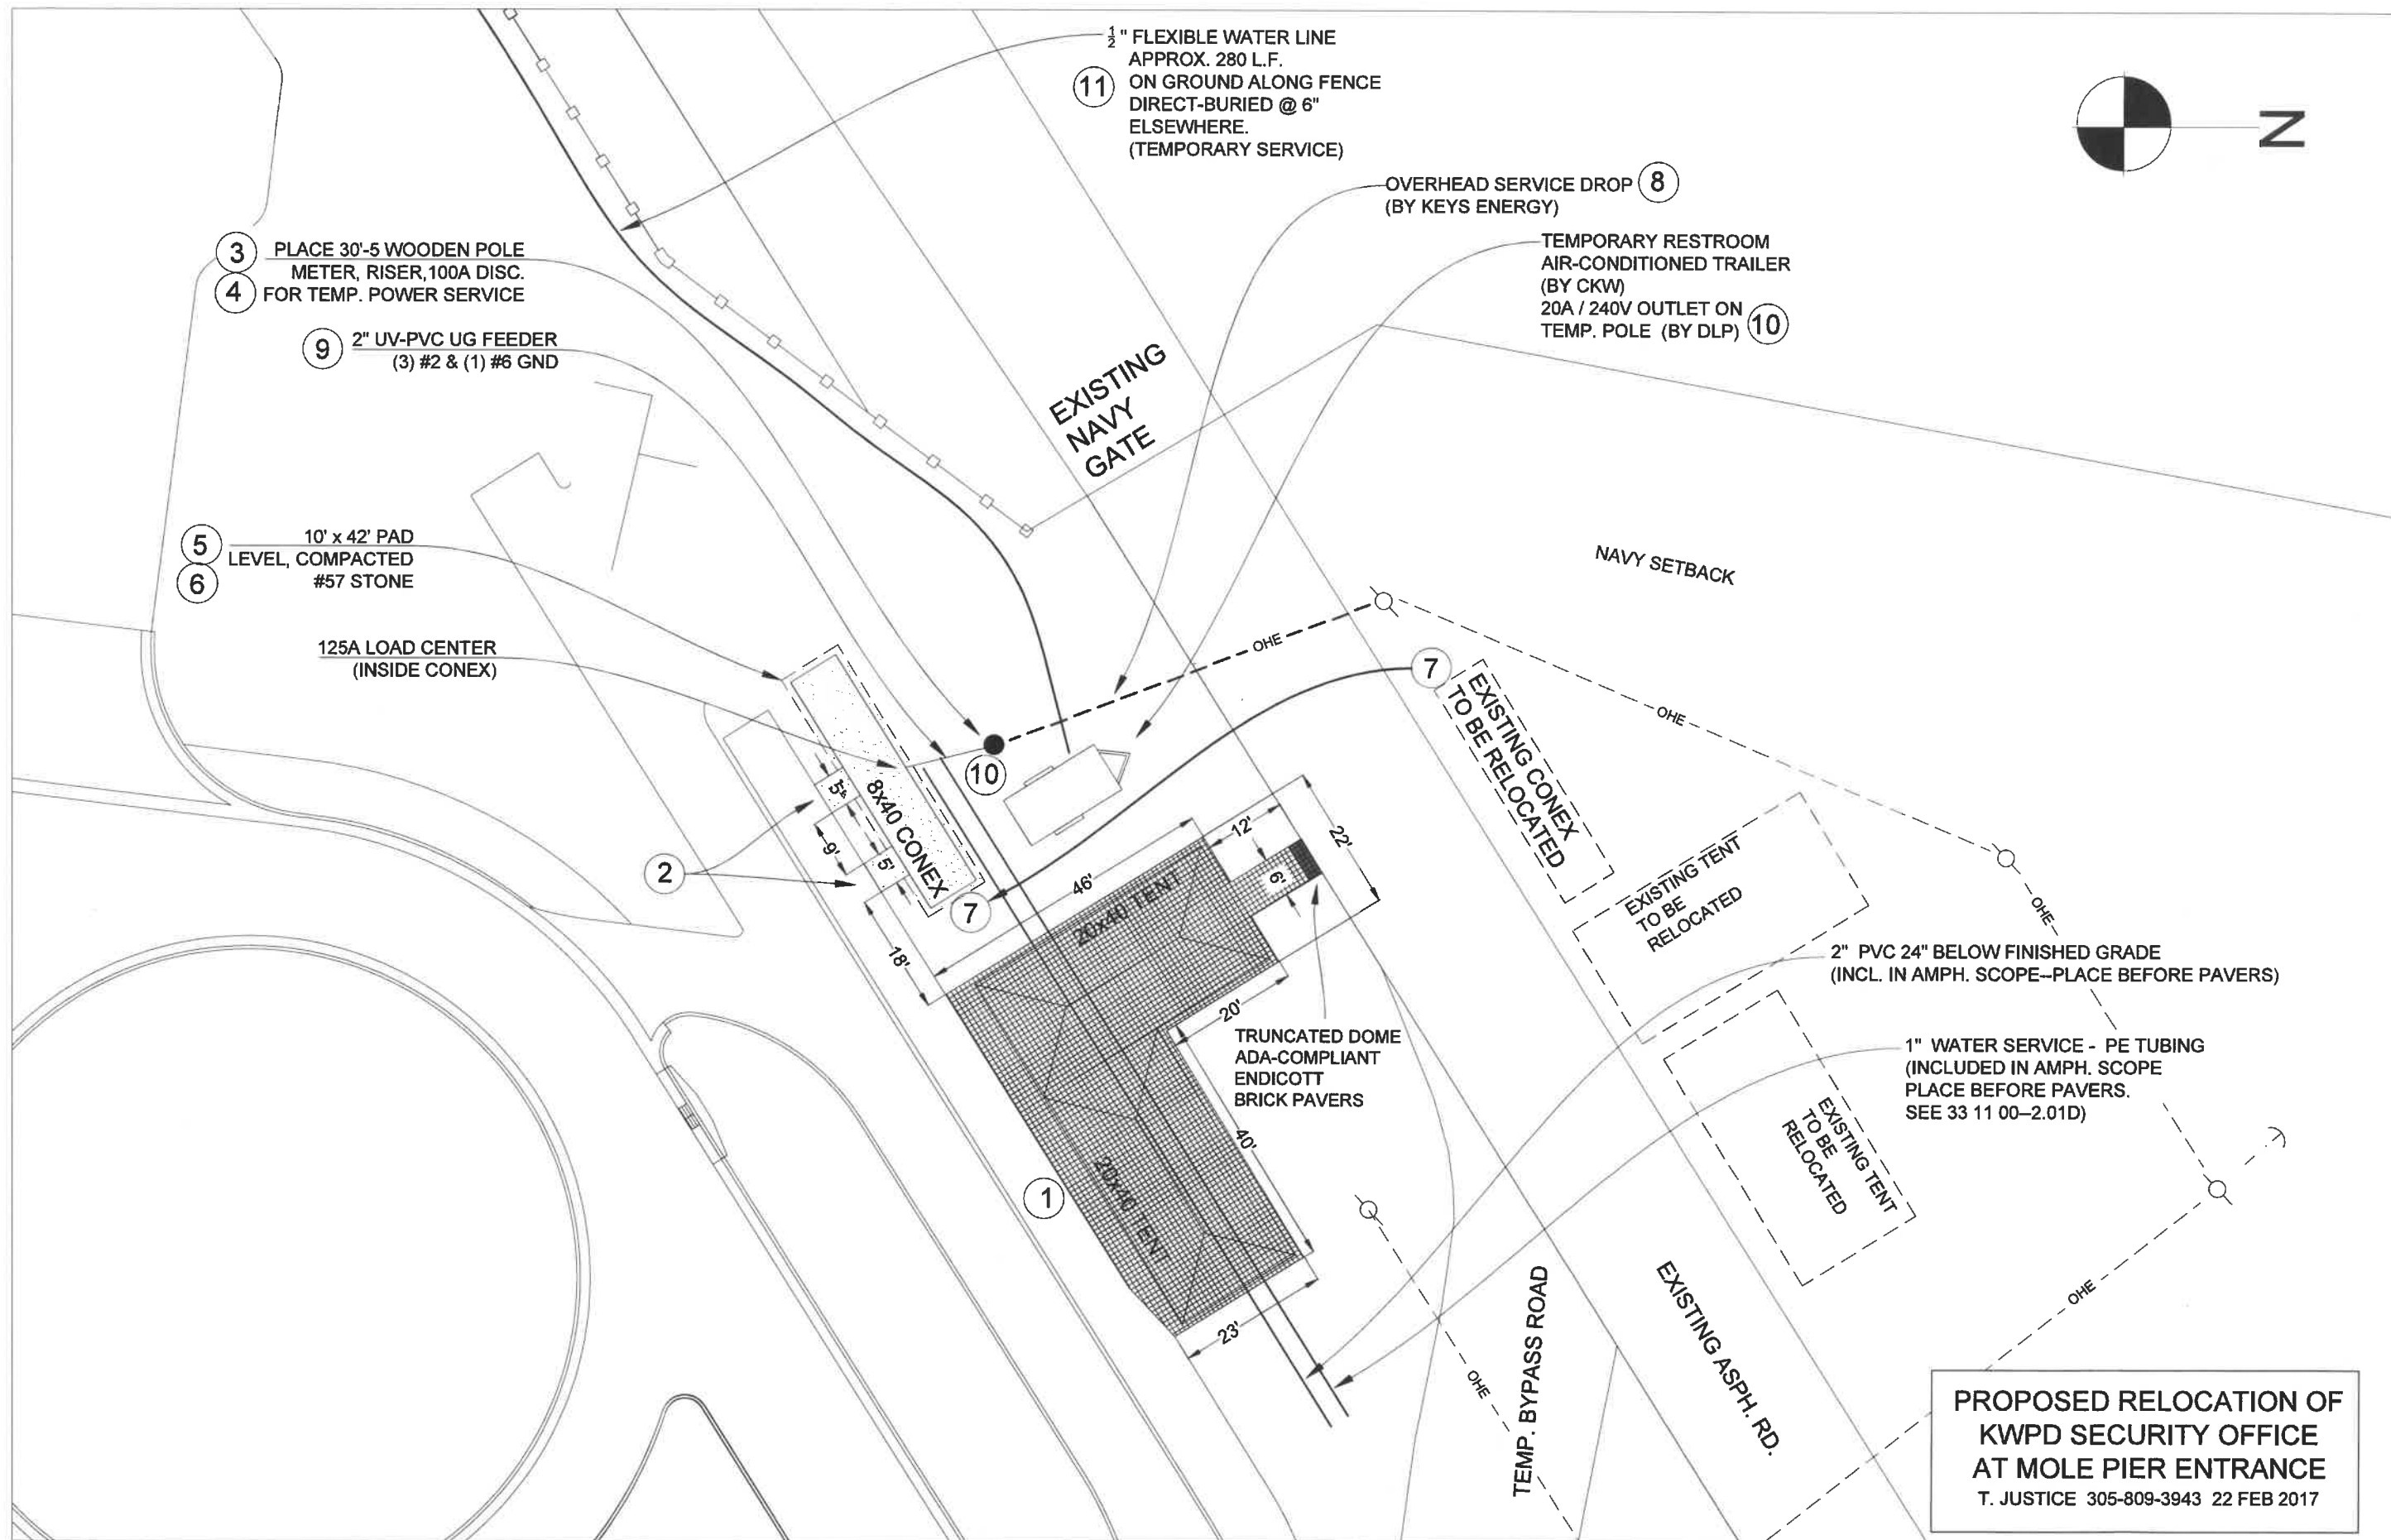



Holland Stone



Standard Finish-Part # H6



Antiqued Texture Finish-Part # TH6

Product	Size	Centimeter (Thickness)	Layers Per Cube	Sq. Ft. Per Cube	Pieces Per Cube	Weight/lbs Per Cube	Bands Per Cube	Sq. Ft. Per Band	Weight/lbs Per Band	Pieces Per Band	Pieces Per Sq. Ft.
Holland Stone	4" x 8" x 2 3/4"	6	9	96	432	2500	6	16	417	72	4.5

*Holland Stone comes in Standard & Antiqued™ Texture Finish. Colors: 02=charcoal, 03=ant.gray, 04=red, 05=red flash, 09=brn flash, 36=butternut & 47=hickory.
Made to order 08=brown and 69=walnut.*



Physical Requirements (ASTM C-936)

- 1. Compressive strength-the average compressive strength shall not be less than 8000 P.S.I.
- 2. Resistance to Freeze Thaw Cycle-dry weight loss not to be greater than 1% of weight when subjected to 50 cycles of freezing and thawing.
- 3. Absorption-the average absorption of test samples shall not be greater than 5%.
- 4. Made according to ASTM C936 Specifications.



CST Pavers
23 Ridge Road
Branchville, NJ 07826
Ph# 973-948-7193

CST Pavers
43 Leonards Drive
Montgomery, NY 12549
Ph# 845-457-4491

www.cstpavers.com



©2016 by CST Pavers a Pavestone Company. All rights reserved.