



8977

Tree Permit Application

Date: 4-24-18

Please Clearly Print All Information unless indicated otherwise.

Tree Address Key West Historic Seaport
Cross/Corner Street _____
List Tree Name(s) and Quantity Conceptual Landscape Plan Approval w/Tree Removal
Species Type(s) check all that apply () Palm () Flowering () Fruit () Shade () Unsure

Reason(s) for Application:

- ☒ REMOVE () Tree Health () Safety ☒ Other/Explain below
☒ TRANSPLANT () New Location ☒ Same Property () Other/Explain below
() HEAVY MAINTENANCE () Branch Removal () Crown Cleaning/Thinning () Crown Reduction

Additional Information see attachments
and Explanation _____

Property Owner Name City of Key West
Property Owner eMail Address _____
Property Owner Mailing Address PO Box 1409
Property Owner Mailing City Key West State FL Zip 33041
Property Owner Phone Number () _____
Property Owner Signature [Signature]

Representative Name Doug Bradshaw + Karen Olson
Representative eMail Address _____
Representative Mailing Address _____
Representative Mailing City _____ State _____ Zip _____
Representative Phone Number () _____

NOTE: A Tree Representation Authorization form must accompany this application if someone other than the owner will be representing the owner at a Tree Commission meeting or picking up an issued Tree Permit.


Tree Representation Authorization form attached ()

<<<<< Sketch location of tree in this area including cross/corner Street >>>>>

Please identify tree(s) with colored tape

See attached drawings
Lazy Way, Elizabeth St, William St, Margaret St,
Greenest, + Caroline St.

If this process requires blocking of a City right-of-way, a separate ROW Permit is required. Please contact 305-809-3740.

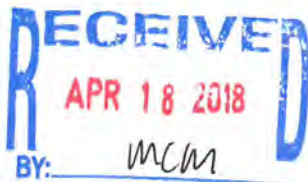

CONCEPTUAL
LANDSCAPE
PLAN
w/ TREE
REMOVAL

8977

Tree Permit Application AND LANDSCAPE PLAN APPROVAL

Date: _____

Please Clearly Print All Information unless indicated otherwise.

Tree Address WATER FRONT CITY PLAZAS
ELIZABETH, WILLIAM, MARGARET STREETS
Cross/Corner Street GREEN ST, LAZY WAY, CAROLINE
List Tree Name(s) and Quantity SEE ATTACHED PLANS
Species Type(s) check all that apply ☒ Palm () Flowering () Fruit () Shade () Unsure
Reason(s) for Application:

☒ REMOVE () Tree Health () Safety ☒ Other/Explain below
☒ TRANSPLANT () New Location ☒ Same Property () Other/Explain below
() HEAVY MAINTENANCE () Branch Removal () Crown Cleaning/Thinning () Crown Reduction

Additional Information and Explanation PROPOSED RENOVATIONS REQUIRE REMOVAL
OR TRANSPLANTING OF PALMS AND TREES TO
FACILITATE CONSTRUCTION

Property Owner Name CITY OF KEY WEST
Property Owner eMail Address KOLSON@CITYOFKEYWEST-FL.GOV
Property Owner Mailing Address 1300 WHITE STREET
Property Owner Mailing City KEY WEST State FL Zip 33040
Property Owner Phone Number (305) 809-3803
Property Owner Signature

Representative Name ELIZABETH NEWLAND
Representative eMail Address liznewland@billsouth.net
Representative Mailing Address PO BOX 140908
Representative Mailing City CORAL GABLES State FL Zip 33114
Representative Phone Number (305) 481-6301

NOTE: A Tree Representation Authorization form must accompany this application if someone other than the owner will be representing the owner at a Tree Commission meeting or picking up an Issued Tree Permit.


Tree Representation Authorization form attached ()

<<<<< Sketch location of tree in this area including cross/corner Street >>>>>

Please identify tree(s) with colored tape

SEE ATTACHED EXISTING TREE DISPOSITION
PLANS AND PROPOSED LANDSCAPE PLANS.

If this process requires blocking of a City right-of-way, a separate ROW Permit is required. Please contact 305-809-3740.

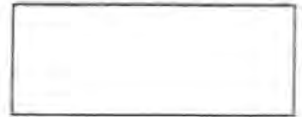

Tree Representation Authorization

Date: _____

Attendance at the Tree Commission meeting on the date when your request will be discussed is necessary in order to expedite the resolution of your application. This Tree Representation Authorization form must accompany the application if the property owner is unable to attend or will have someone else pick up the Tree Permit once issued.

Please Clearly Print All Information unless indicated otherwise.

Tree Address

~~WATERFRONT CITY PLAZAS~~
ELIZABETH, WILLIAM, MARGARET STREETS

Property Owner Name

CITY OF KEY WEST

Property Owner eMail Address

KOLSON@CITYOFKEYWEST-FL.GOV

Property Owner Mailing Address

1300 WHITE STREET

Property Owner Mailing City

KEY WEST

State FL Zip 33040

Property Owner Phone Number

(305) 899-3803

Property Owner Signature

[Signature]

Representative Name

ELIZABETH NEWLAND

Representative eMail Address

liznewland@bellsouth.net

Representative Mailing Address

PO BOX 140908

Representative Mailing City

CORAL GABLES

State FL Zip 33114

Representative Phone Number

(305) 481-6301

I Doug Bradshaw, hereby authorize the above listed agent(s) to represent me in the matter of obtaining a Tree Permit from the City of Key West for my property at the tree address above listed. You may contact me at the telephone listed above if there is any questions or need access to my property.

Property Owner Signature

[Signature]

The forgoing instrument was acknowledged before me on this 17 day April.

By (Print name of Affiant) Doug Bradshaw who is personally known to me or has produced _____ as identification and who did take an oath.

NOTARY PUBLIC


Sign Name: Diane Cooper

Notary Public - State of Florida (seal)

Print Name: Diane Cooper

My Commission Expires: May 28, 2018



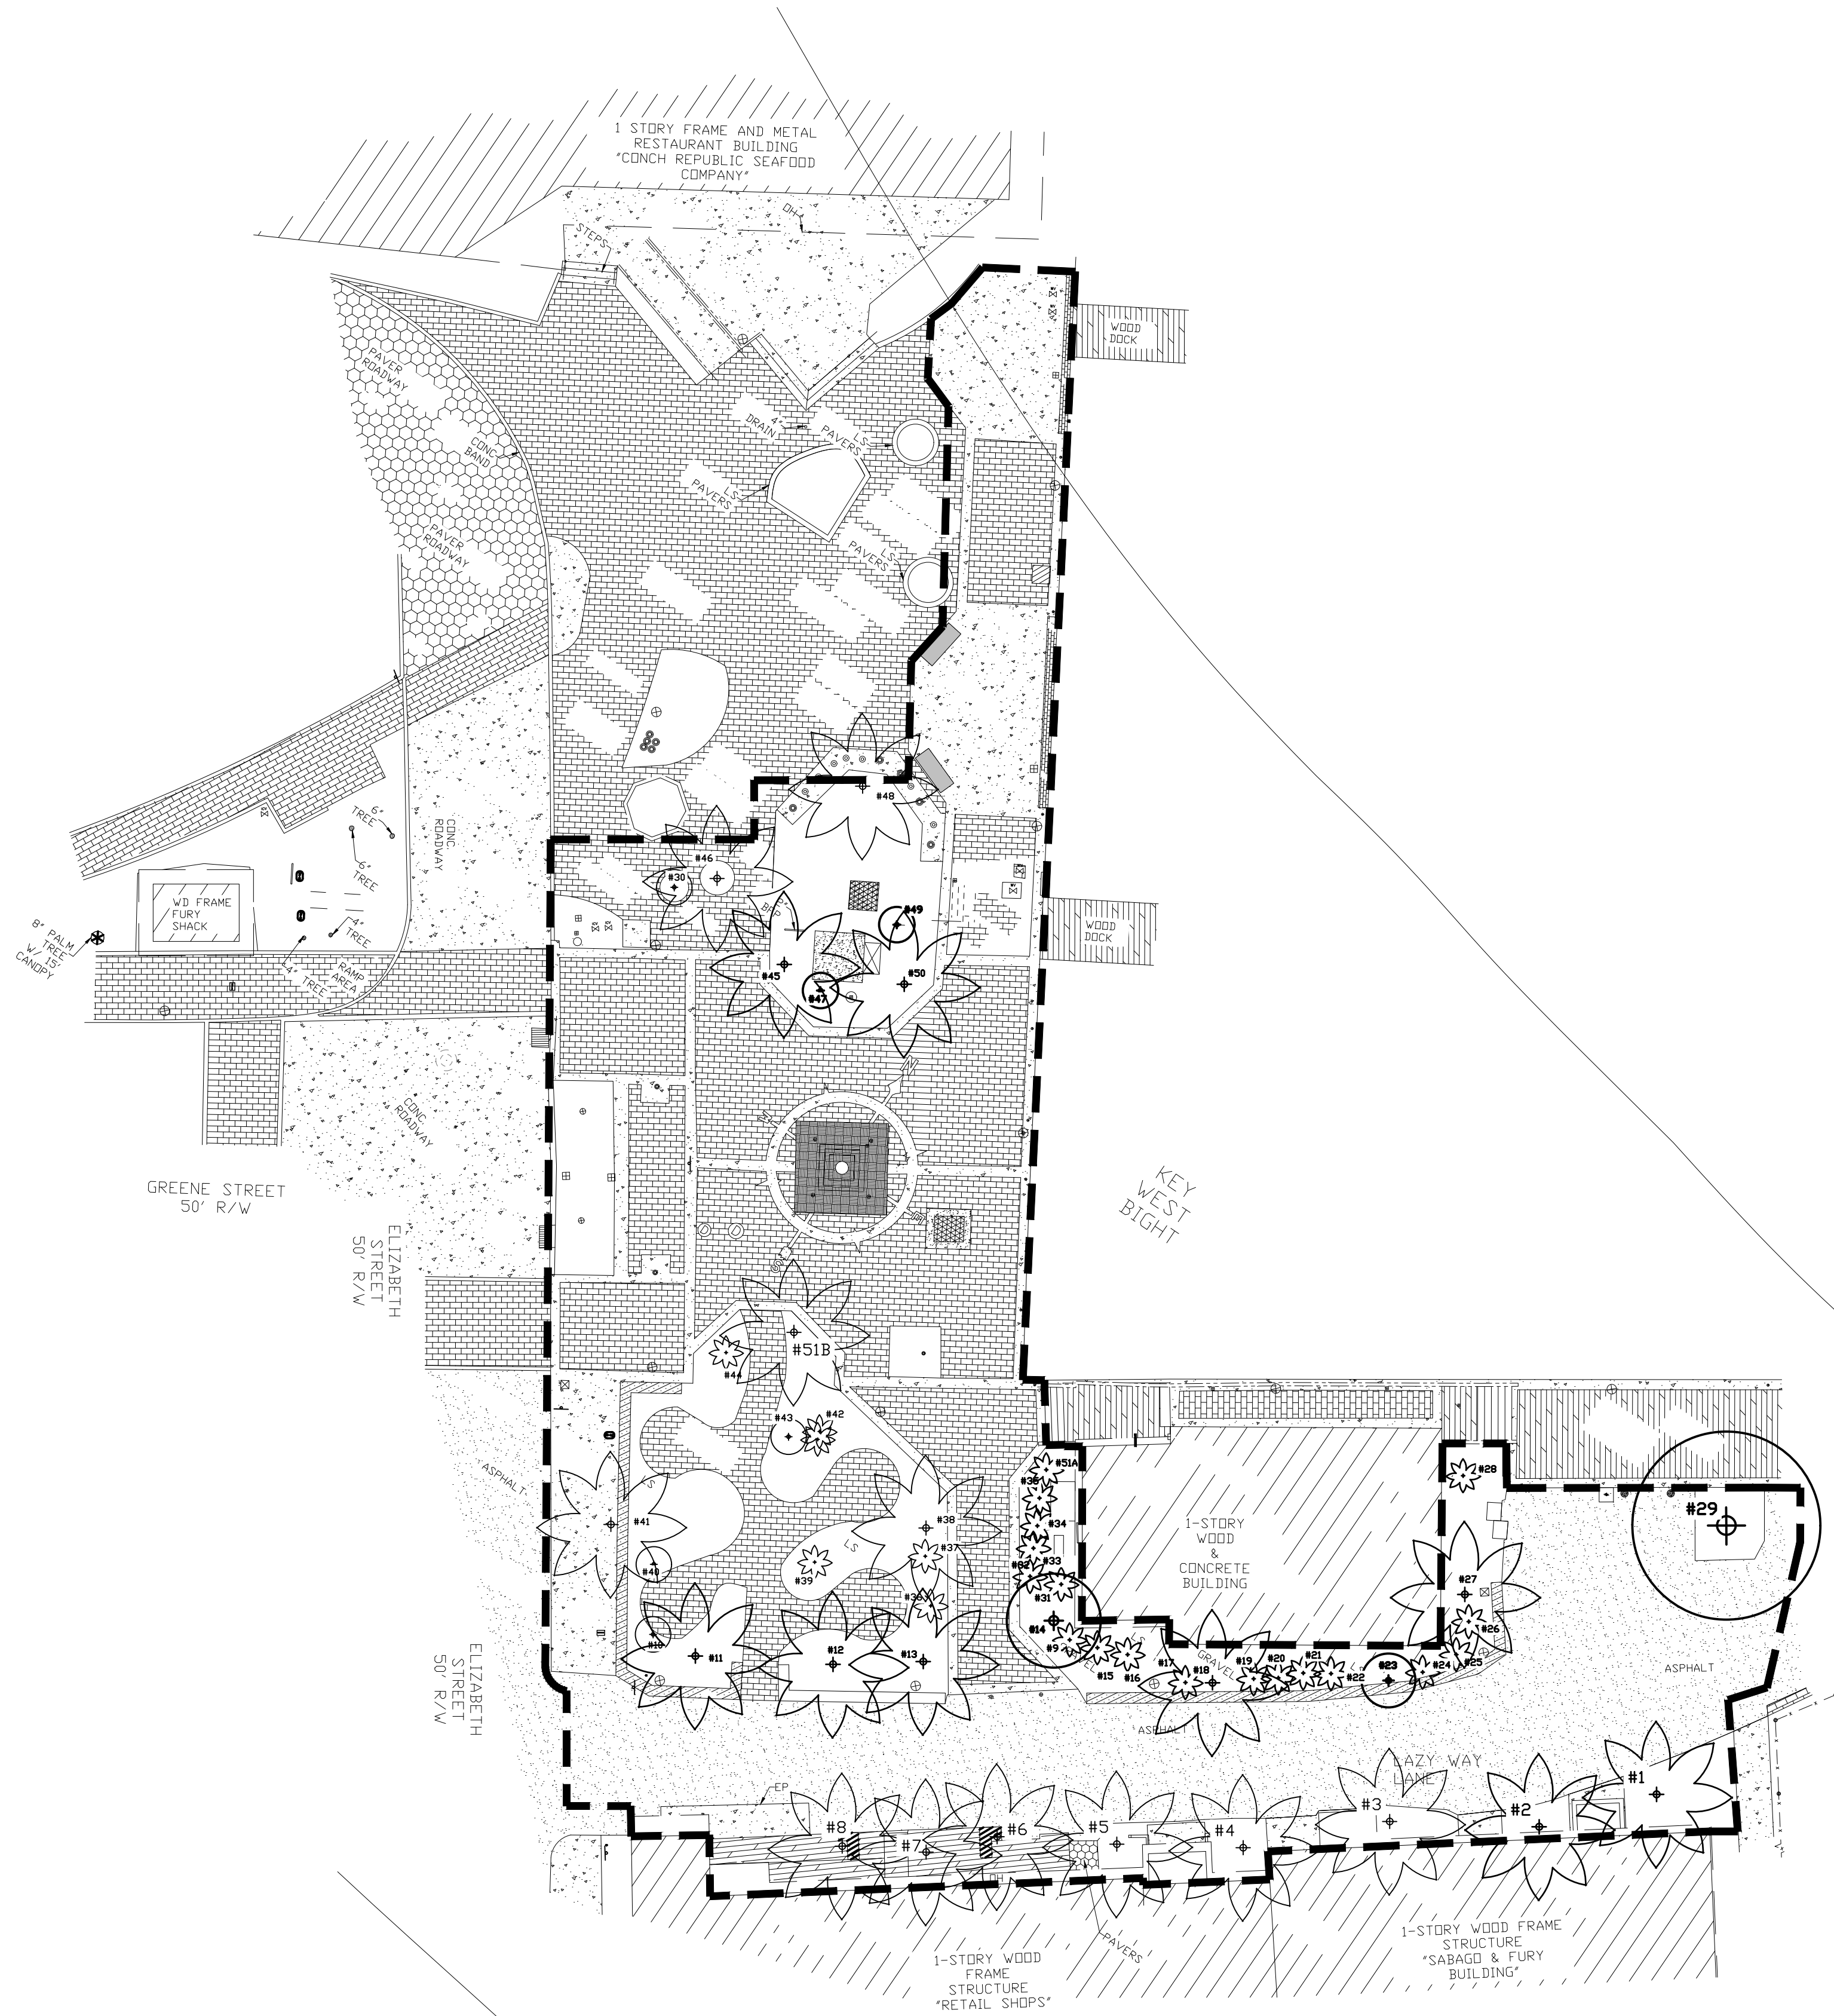

HISTORIC SEAPORT HARBORWALK - EXISTING TREE DISPOSITION PLAN AREA #1 GREENE & LAZY WAY

SCALE: 1/16"=1'-0"

KEY WEST HISTORIC SEAPORT
PHASE II
KEY WEST, FLORIDA

NUMBER	BOTANICAL NAME	COMMON NAME	HEIGHT	SPREAD	CALIPER	CONDITION	STATUS
1	Cocos nucifera	Coconut Palm	30'-35'	20'	8"-12"	Fair	Remain
2	Cocos nucifera	Coconut Palm	30'-35'	20'	8"-12"	Fair	Remain
3	Cocos nucifera	Coconut Palm	30'-35'	20'	8"-12"	Fair	Transplant/Remove
4	Cocos nucifera	Coconut Palm	30'-35'	20'	8"-12"	Fair	Transplant/Remove
5	Cocos nucifera	Coconut Palm	30'-35'	20'	8"-12"	Fair	Transplant/Remove
6	Cocos nucifera	Coconut Palm	30'-35'	20'	8"-12"	Fair	Transplant/Remove
7	Cocos nucifera	Coconut Palm	30'-35'	20'	8"-12"	Fair/Adv Roots	Remove
8	Cocos nucifera	Coconut Palm	30'-35'	20'	8"-12"	Fair/Adv Roots	Remove
9	Thrinax radiata	Thatch Palm	3'	8'	4"-6" (2)	Fair	Remain
10	Cordia sebestena	Orange Geiger	8'-12'	8'-12'	3"-4"	Poor	Remove
11	Cocos nucifera	Coconut Palm	30'-35'	20'	8"-12"	Fair/Adv Roots	Remain
12	Cocos nucifera	Coconut Palm	30'-35'	20'	8"-12"	Fair/Scarring	Remain
13	Cocos nucifera	Coconut Palm	30'-35'	20'	8"-12"	Good	Remain
14	Delonix regia	Poinciana	20'-25'	15'-20'	12"	Fair	Remain
15	Thrinax radiata	Thatch Palm	3'	8'	4"-6"	Fair	Remain
16	Thrinax radiata	Thatch Palm	8'-10'	8'	4"-6"	Fair	Remain
17	Thrinax radiata	Thatch Palm	8'-10'	8'	4"-6" (3)	Fair	Remain
18	Cocos nucifera	Coconut Palm	30'-35'	20'	8"-12"	Fair	Remain
19	Thrinax radiata	Thatch Palm	6'-8'	8'	4"-6"	Fair	Remain
20	Thrinax radiata	Thatch Palm	3'-4'	8'	4"-6" (3)	Fair	Remain
21	Adonidia memili	Christmas Palm	10'-12'	8'-10'	Double	Fair	Remain
22	Thrinax radiata	Thatch Palm	8'-10'	8'	4"-6"	Fair	Remain
23	Bursera simarouba	Gumbo Limbo	20'-25'	15'-20'	6", 10" (2)	Fair	Remain
24	Thrinax radiata	Thatch Palm	4'-5'	8'	4"-6" (2)	Fair	Remain
25	Thrinax radiata	Thatch Palm	4'-8'	8'	4"-6" Multi	Fair	Remain
26	Thrinax radiata	Thatch Palm	4'-9'	8'	4"-6" Multi	Fair	Remain
27	Cocos nucifera	Coconut Palm	30'-35'	20'	8"-12"	Fair	Remain
28	Thrinax radiata	Thatch Palm	8'-10'	8'	4"-6"	Fair	Remain
29	Bursera simarouba	Gumbo Limbo	20'-25'	15'-20'	16"	Fair	Remain
30	Not Applicable						
31	Thrinax radiata	Thatch Palm	2'-4'	8'	4"-6"	Fair	Remain
32	Thrinax radiata	Thatch Palm	12'-14'	8'	4"-6"	Fair	Remain
33	Thrinax radiata	Thatch Palm	2'-4'	8'	4"-6"	Fair	Remain
34	Thrinax radiata	Thatch Palm	12'-14'	8'	4"-6"	Fair	Remain
35	Thrinax radiata	Thatch Palm	3'-4'	8'	4"-6"	Fair	Remain
36	Thrinax radiata	Thatch Palm	8'-10'	8'	4"-6"	Fair	Transplant
37	Thrinax radiata	Thatch Palm	8'-10'	8'	4"-6"	Fair	Transplant
38	Cocos nucifera	Coconut Palm	30'-35'	20'	8"-12"	Fair	Transplant/Remove
39	Thrinax radiata	Thatch Palm	6'-8'	8'	4"-6" (2)	Fair	Transplant
40	Cordia sebestena	Orange Geiger	8'-12'	4'-8'	3"-4"	Poor	Remove
41	Cocos nucifera	Coconut Palm	30'-35'	20'	8"-12"	Fair	Remove
42	Thrinax radiata	Thatch Palm	6'-14'	8'	4"-6" (2)	Fair	Transplant
43	Bursera simarouba	Gumbo Limbo	8'-10'	15'-20'	6"-8" (2)	Poor	Remove
44	Thrinax radiata	Thatch Palm	6'-8'	8'	4"-6" (2)	Fair	Transplant
45	Cocos nucifera	Coconut Palm	30'-35'	20'	8"-12"	Fair	Remain
46	Cocos nucifera	Coconut Palm	30'-35'	20'	8"-12"	Fair	Transplant/Remove
47	Cordia sebestena	Orange Geiger	8'-12'	8'-12'	3" (2)	Poor	Remove
48	Cocos nucifera	Coconut Palm	30'-35'	20'	8"-12"	Fair	Transplant/Remove
49	Cordia sebestena	Orange Geiger	8'-12'	8'-12'	3"	Poor	Remove
50	Cocos nucifera	Coconut Palm	30'-35'	20'	8"-12"	Fair	Remain
51A	Thrinax radiata	Thatch Palm	6'-8'	8'	4"-6"	Fair	Remain
51B	Cocos nucifera	Coconut Palm	30'-35'	20'	8"-12"	Fair/Adv. Roots	Remove

WILLIAM P. HORN
ARCHITECT, P.A.

915 EATON ST.
KEY WEST,
FLORIDA
33040

TEL (305) 296-5302
FAX (305) 296-1033

LICENSE NO.
AA 0003040

KEY WEST
HISTORIC
SEAPORT
PHASE II

KEY WEST BIGHT
KEY WEST, FL 33040

ELIZABETH
NEWLAND
LANDSCAPE
ARCHITECTURE, LLC

2525 Ponce de Leon
Blvd., Suite 300
Coral Gables, Florida 33134
305.481.6301
liznewland@bellsouth.net

SEAL

THESE DRAWINGS MAY
NOT BE REPRODUCED
WITHOUT WRITTEN
AUTHORIZATION BY
WILLIAM P. HORN


DATE


12-19-17 PHASE 2 REVISED
04-10-18 TREE COMMISSION

REVISIONS

DRAWN BY
JW

PROJECT
NUMBER
1609

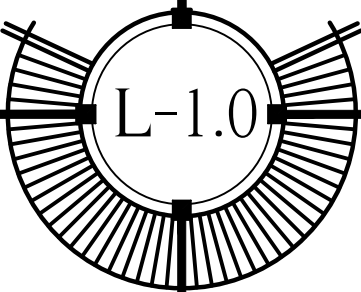

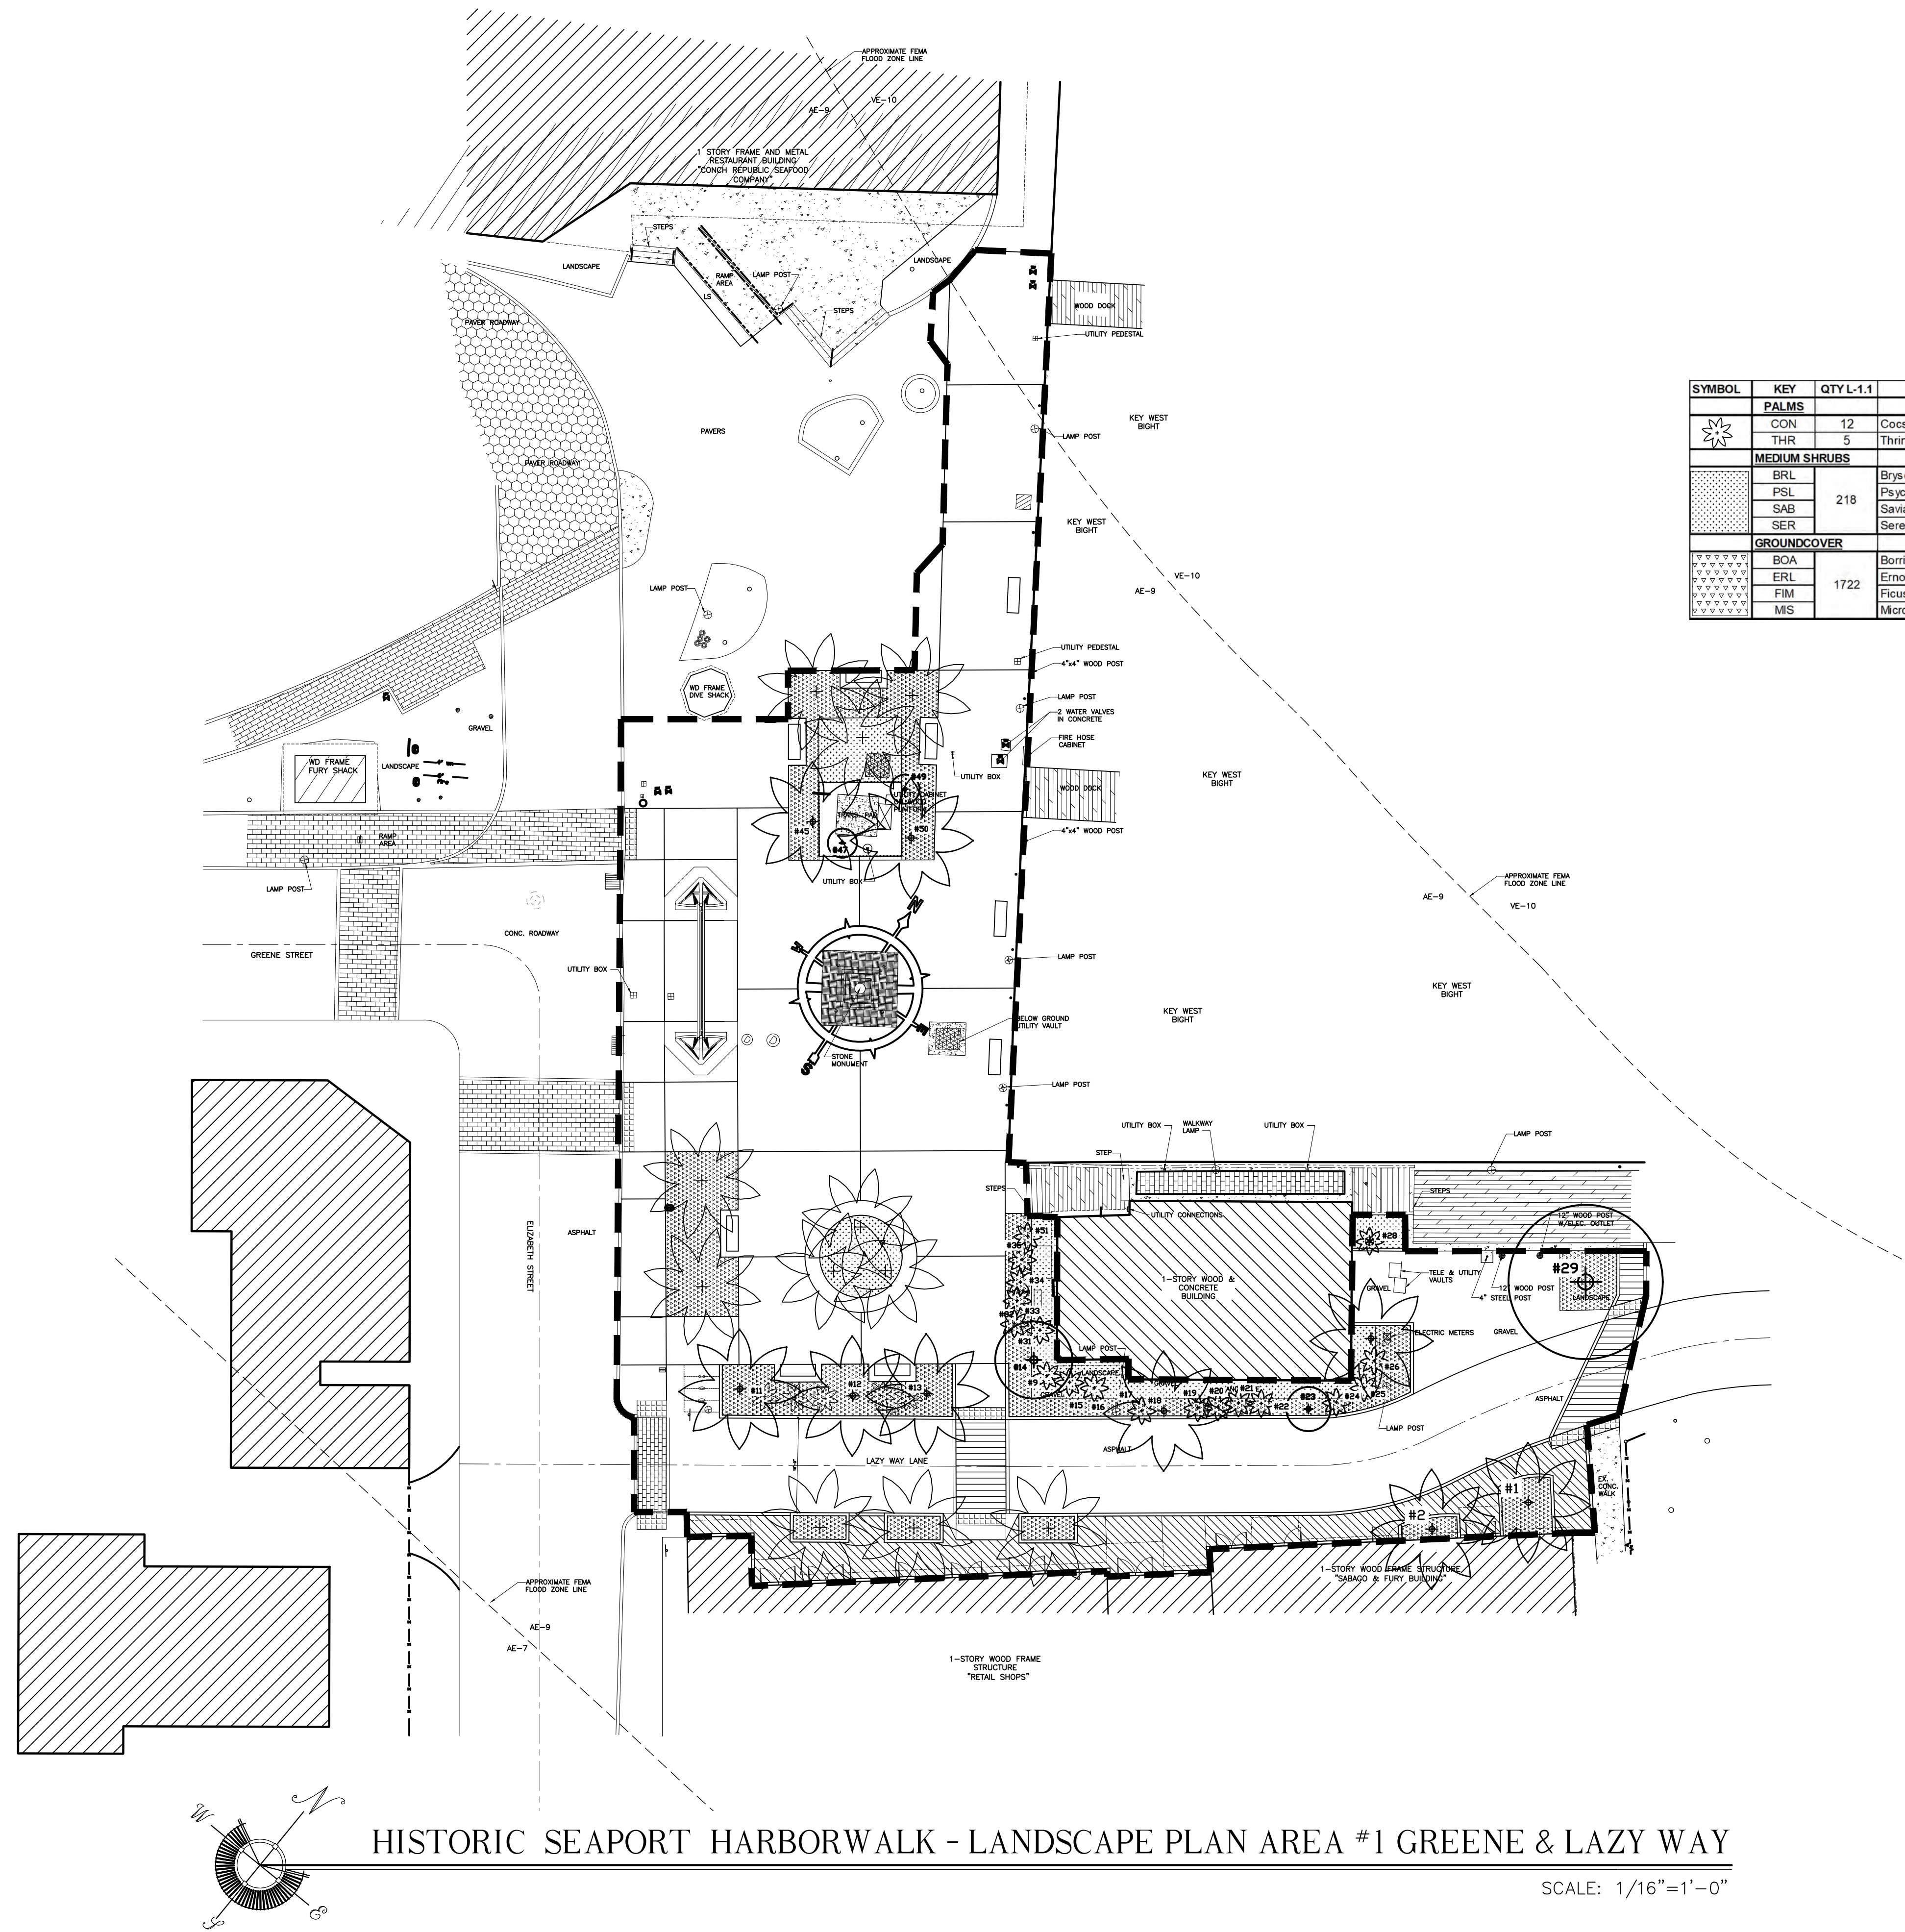

SYMBOL	KEY	QTY L-1.1	SCIENTIFIC NAME	COMMON NAME	NATIVE	CALIPER	HEIGHT	CANOPY	CONTAINER	SPACING	CONDITION
	PALMS										
	CON	12	Cocos nucifera 'Green Malayan'	Green Malayan Coconut	No	10"-12"	14'-16' CT	15'-20'	B&B	As Shown	
	THR	5	Thrinax radiata	Thatch Palm	Yes	4'-6"	6'-8' OA	6'-8'	B&B	As Shown	Transplant From Site
	MEDIUM SHRUBS										
	BRL	218	Brysonima lucida	Locust Berry	Yes	NA	24"-36"	24"-36"	7 Gal	24" OC	
	PSL		Psychotria ligustrifolia	Dwf. Wild Coffee	Yes	NA	18"-24"	18"-24"	7 Gal	24" OC	
	SAB		Savia bahamensis	Maiden Bush	Yes	NA	18"-24"	18"-24"	7 Gal	24" OC	
	SER		Serenoa repens	Saw Palmetto	Yes	NA	36"-48"	36"-48"	15 Gal	24" OC	Silver
	GROUNDCOVER										
	BOA	1722	Borrichia frutescens	Sea Ox-Eye Daisy	Yes	NA	12"-18"	12"-18"	1 Gal	12" OC	
	ERL		Ernodia littoralis	Golden Creeper	Yes	NA	12"-18"	12"-18"	1 Gal	12" OC	
	FIM		Ficus microcarpa 'Green Island'	Green Island Ficus	No	NA	12"-18"	12"-18"	3 Gal	12" OC	
	MIS		Microsorium scolopendrium	Wart Fern	No	NA	12"-18"	12"-18"	1 Gal	12" OC	

LEGEND

EXISTING PALM

EXISTING TREE

PROJECT LIMIT LINE

WILLIAM P. HORN
ARCHITECT, P.A.

915 EATON ST.
KEY WEST,
FLORIDA
33040

TEL. (305) 296-8302
FAX (305) 296-1033

LICENSE NO.
AA 0003040

KEY WEST
HISTORIC
SEAPORT
PHASE II

KEY WEST BIGHT
KEY WEST, FL. 33040

ELIZABETH
NEWLAND

LANDSCAPE
ARCHITECTURE, LLC

2525 Ponce de Leon
Blvd., Suite 300
Coral Gables, Florida 33134
305.481.6301
liznewland@bellsouth.net

SEAL

THESE DRAWINGS MAY
NOT BE REPRODUCED
WITHOUT WRITTEN
AUTHORIZATION BY
WILLIAM P. HORN


DATE


12-19-17 PHASE 2 REVISED
04-10-18 TREE COMMISSION

REVISIONS


DRAWN BY
JW

PROJECT
NUMBER
1609

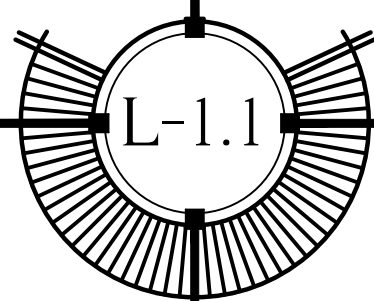

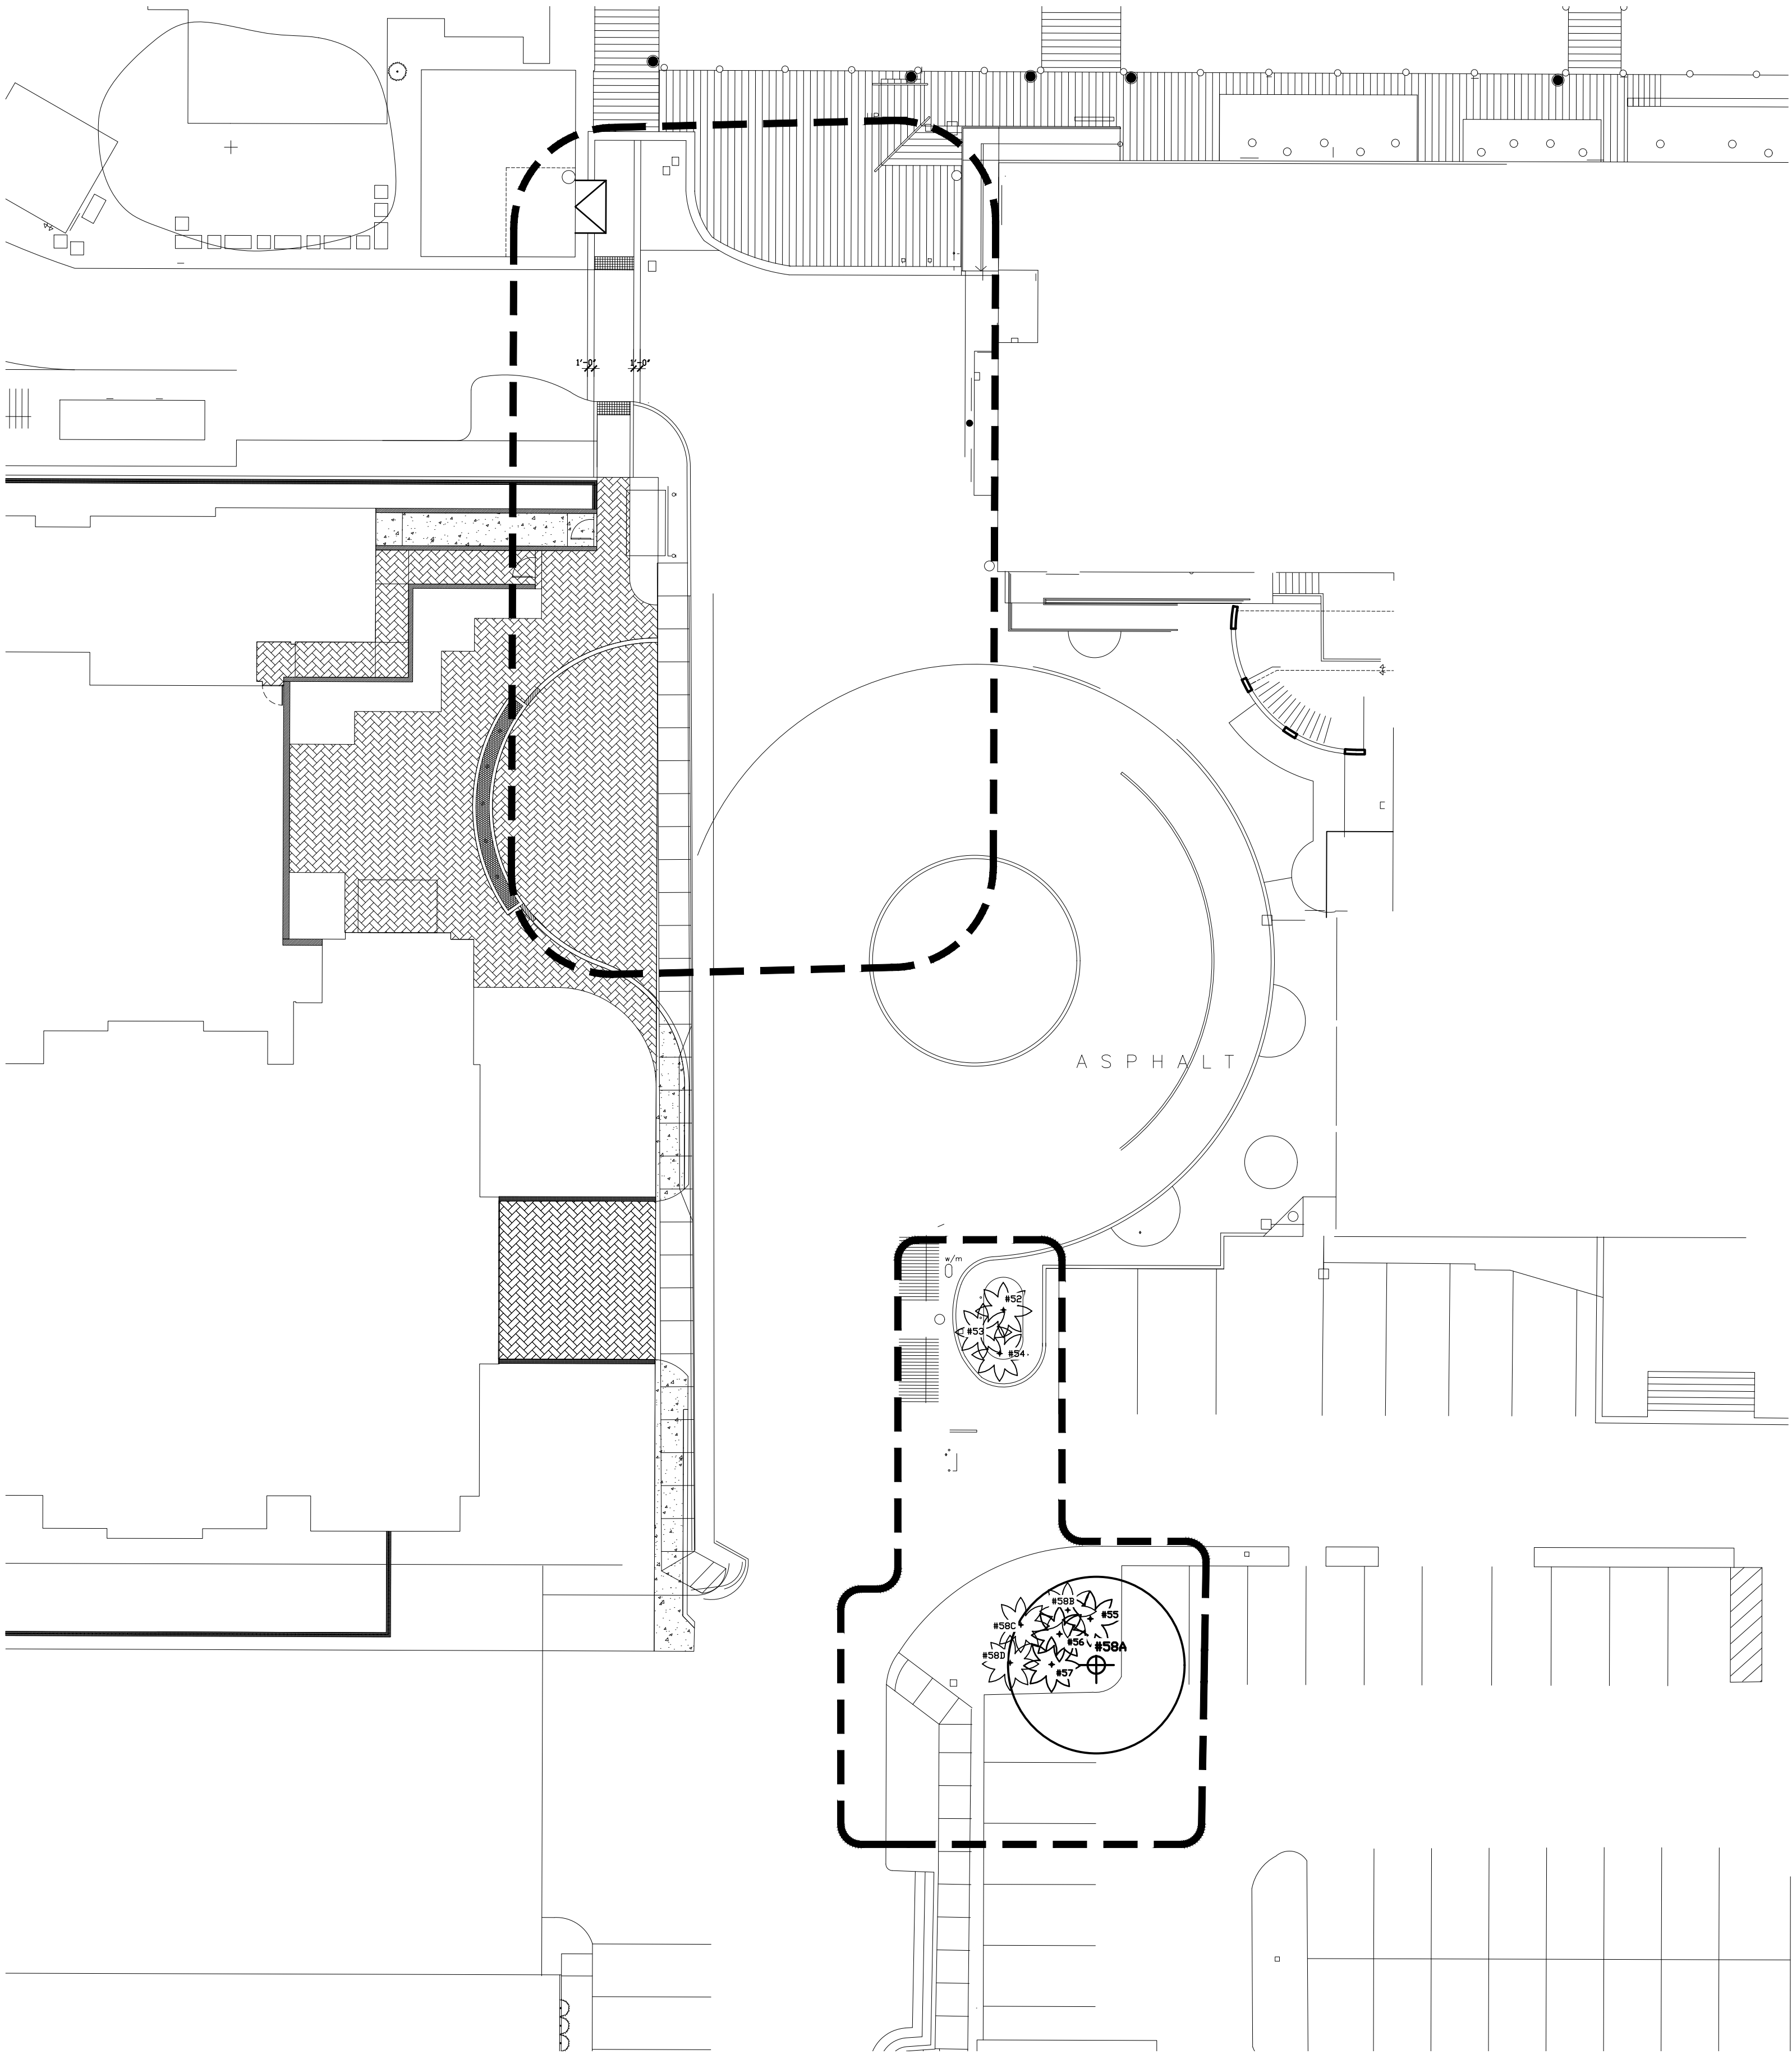



NUMBER	BOTANICAL NAME	COMMON NAME	HEIGHT	SPREAD	CALIPER	CONDITION	STATUS
52	Adonidia merillii	Christmas Palm	15'-20'	8'-10'	Multi	Fair	Remove
53	Adonidia merillii	Christmas Palm	15'-20'	8'-10'	Multi	Fair	Remove
54	Adonidia merillii	Christmas Palm	15'-20'	8'-10'	Multi	Fair	Remove
55	Thrinax radiata	Thatch Palm	16'-20'	8'	4"-6"	Fair	Remain
56	Thrinax radiata	Thatch Palm	16'-20'	8'	4"-6"	Fair	Remain
57	Thrinax radiata	Thatch Palm	16'-20'	8'	4"-6"	Fair	Remain
58 A	Swietenia mahagoni	Mahogany	20'-30'	20'-30'	24"	Good	Remain
58 B	Thrinax radiata	Thatch Palm	3'	6'	4"	Fair	Transplant
58 C	Thrinax radiata	Thatch Palm	3'	6'	4" (Multi)	Fair	Transplant
58 D	Thrinax radiata	Thatch Palm	3'	6'	4" (Multi)	Fair	Transplant

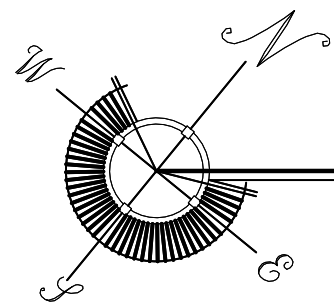

HISTORIC SEAPORT HARBORWALK - EXISTING TREE DISPOSITION PLAN - AREA #2 WILLIAM STREET PLAZA

SCALE: 1/16"=1'-0"

LEGEND

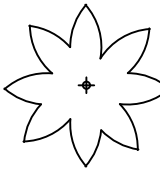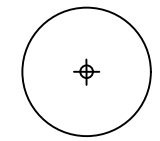-  EXISTING PALM
-  EXISTING TREE
-  PROJECT LIMIT LINE

WILLIAM P. HORN
ARCHITECT, P.A.

915 EATON ST.
KEY WEST,
FLORIDA
33040

TEL (305) 296-8302
FAX (305) 296-1033

LICENSE NO.
AA 0003040

KEY WEST
HISTORIC
SEAPORT
PHASE II

KEY WEST BIGHT
KEY WEST, FL 33040

ELIZABETH
NEWLAND
LANDSCAPE
ARCHITECTURE, LLC

2525 Ponce de Leon
Blvd., Suite 300
Coral Gables, Florida 33134
305.481.6301
liznewland@bellsouth.net

SEAL

THESE DRAWINGS MAY
NOT BE REPRODUCED
WITHOUT WRITTEN
AUTHORIZATION BY
WILLIAM P. HORN


DATE


12-19-17 PHASE 2 REVISED
04-10-18 TREE COMMISSION

REVISIONS

DRAWN BY
JW

PROJECT
NUMBER
1609

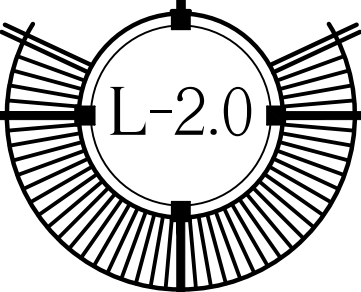

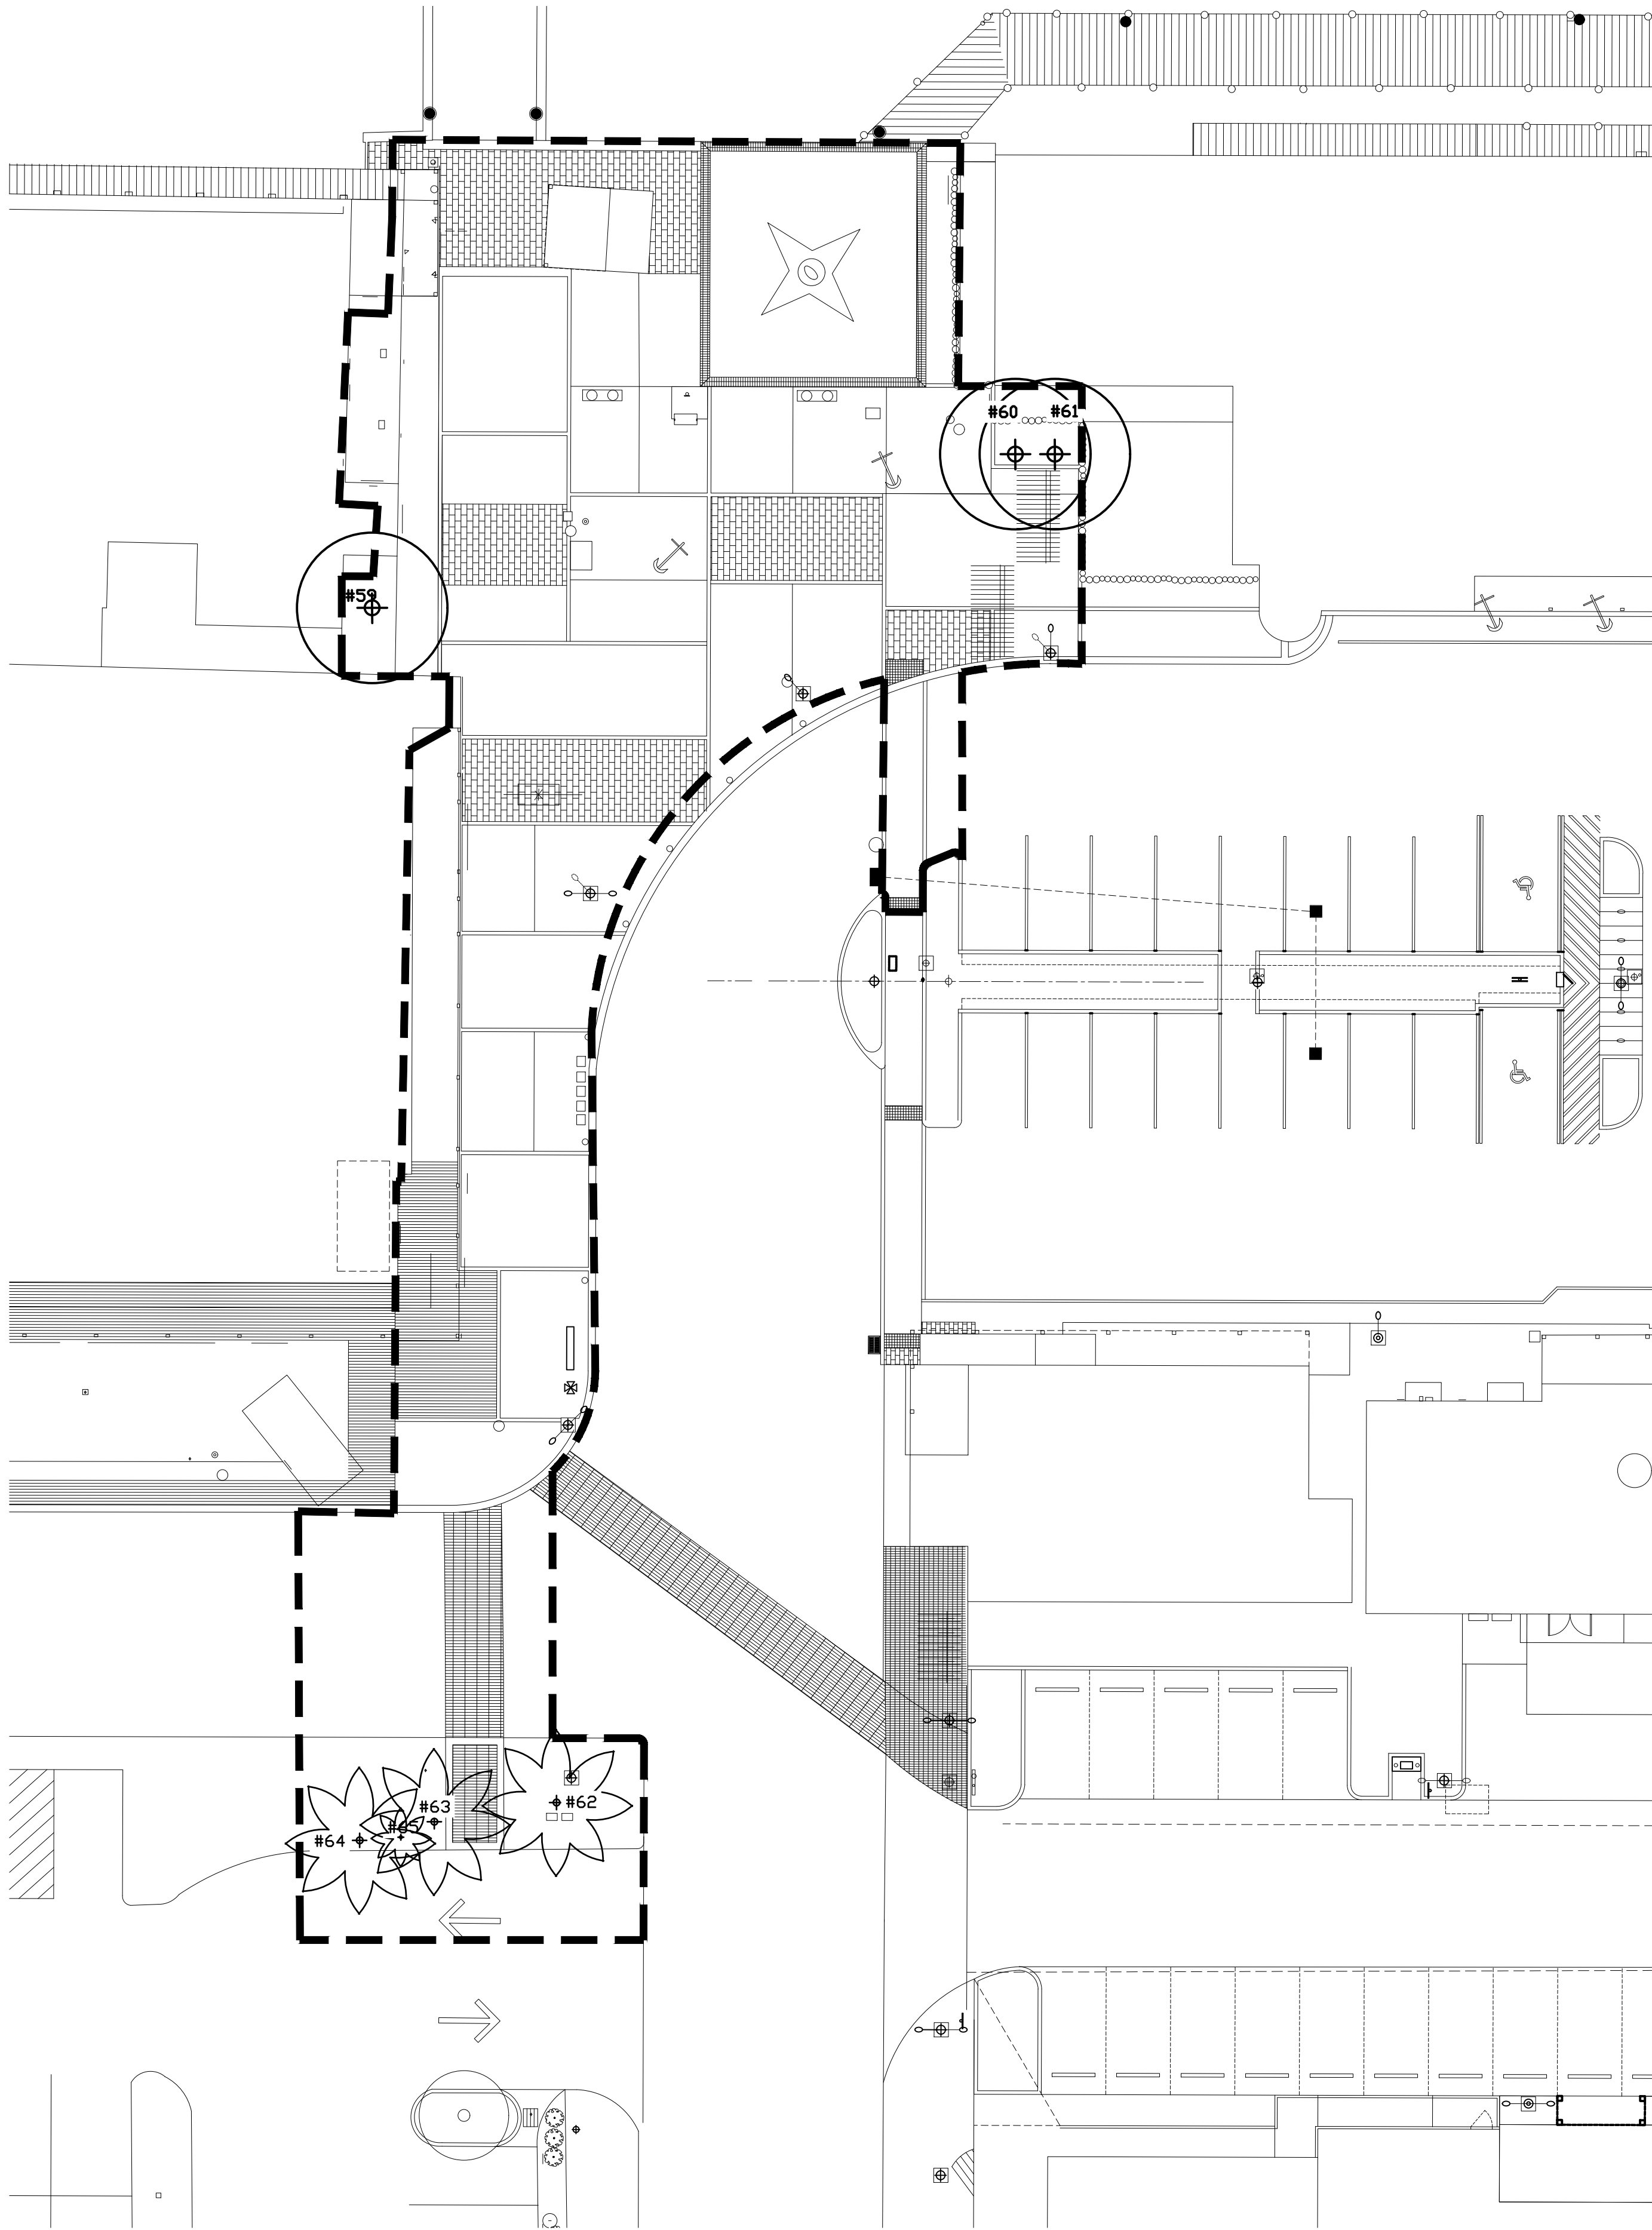


NUMBER	BOTANICAL NAME	COMMON NAME	HEIGHT	SPREAD	CALIPER	CONDITION	STATUS
59	Bursera simarouba	Gumbo Limbo	20'-22'	15'-20'	18" (2)	Fair	Remain
60	Bursera simarouba	Gumbo Limbo	15'-20'	15'-20'	Multi	Fair	Remain
61	Bursera simarouba	Gumbo Limbo	15'-20'	15'-20'	Multi	Fair	Remain
62	Cocos nucifera	Coconut Palm	30'-35'	20'	8"-12"	Fair	Remain
63	Cocos nucifera	Coconut Palm	30'-35'	20'	8"-12"	Fair	Remain
64	Cocos nucifera	Coconut Palm	30'-35'	20'	8"-12"	Fair	Remain
65	Sabal palmetto	Sabal Palm	15'-20'	8'	12"	Fair	Remain

LEGEND

EXISTING PALM

EXISTING TREE

PROJECT LIMIT LINE

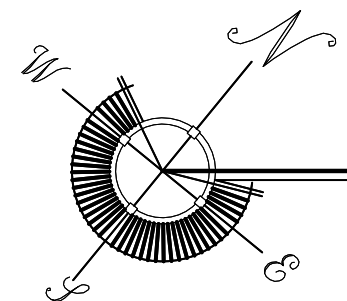

HISTORIC SEAPORT HARBORWALK - EXISTING TREE DISPOSITION PLAN - AREA #3 MARGARET STREET PLAZA

SCALE: 1/16"=1'-0"

KEY WEST HISTORIC SEAPORT
PHASE II
KEY WEST, FLORIDA

WILLIAM P. HORN
ARCHITECT, P.A.

915 EATON ST.
KEY WEST,
FLORIDA
33040

TEL (305) 296-8302
FAX (305) 296-1033

LICENSE NO.
AA 0003040

KEY WEST
HISTORIC
SEAPORT
PHASE II

KEY WEST BIGHT
KEY WEST, FL 33040

ELIZABETH
NEWLAND

LANDSCAPE
ARCHITECTURE, LLC

2525 Ponce de Leon
Blvd., Suite 300
Coral Gables, Florida 33134
305.481.6301
liznewland@bellsouth.net

SEAL

THESE DRAWINGS MAY
NOT BE REPRODUCED
WITHOUT WRITTEN
AUTHORIZATION BY
WILLIAM P. HORN


DATE


12-19-17 PHASE 2 REVISED
04-10-18 TREE COMMISSION

REVISIONS

DRAWN BY
JW


PROJECT
NUMBER
1609

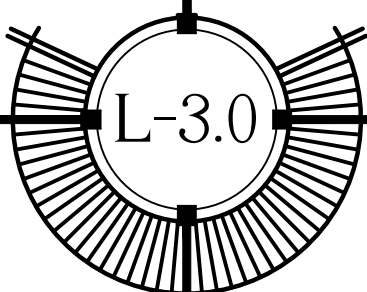

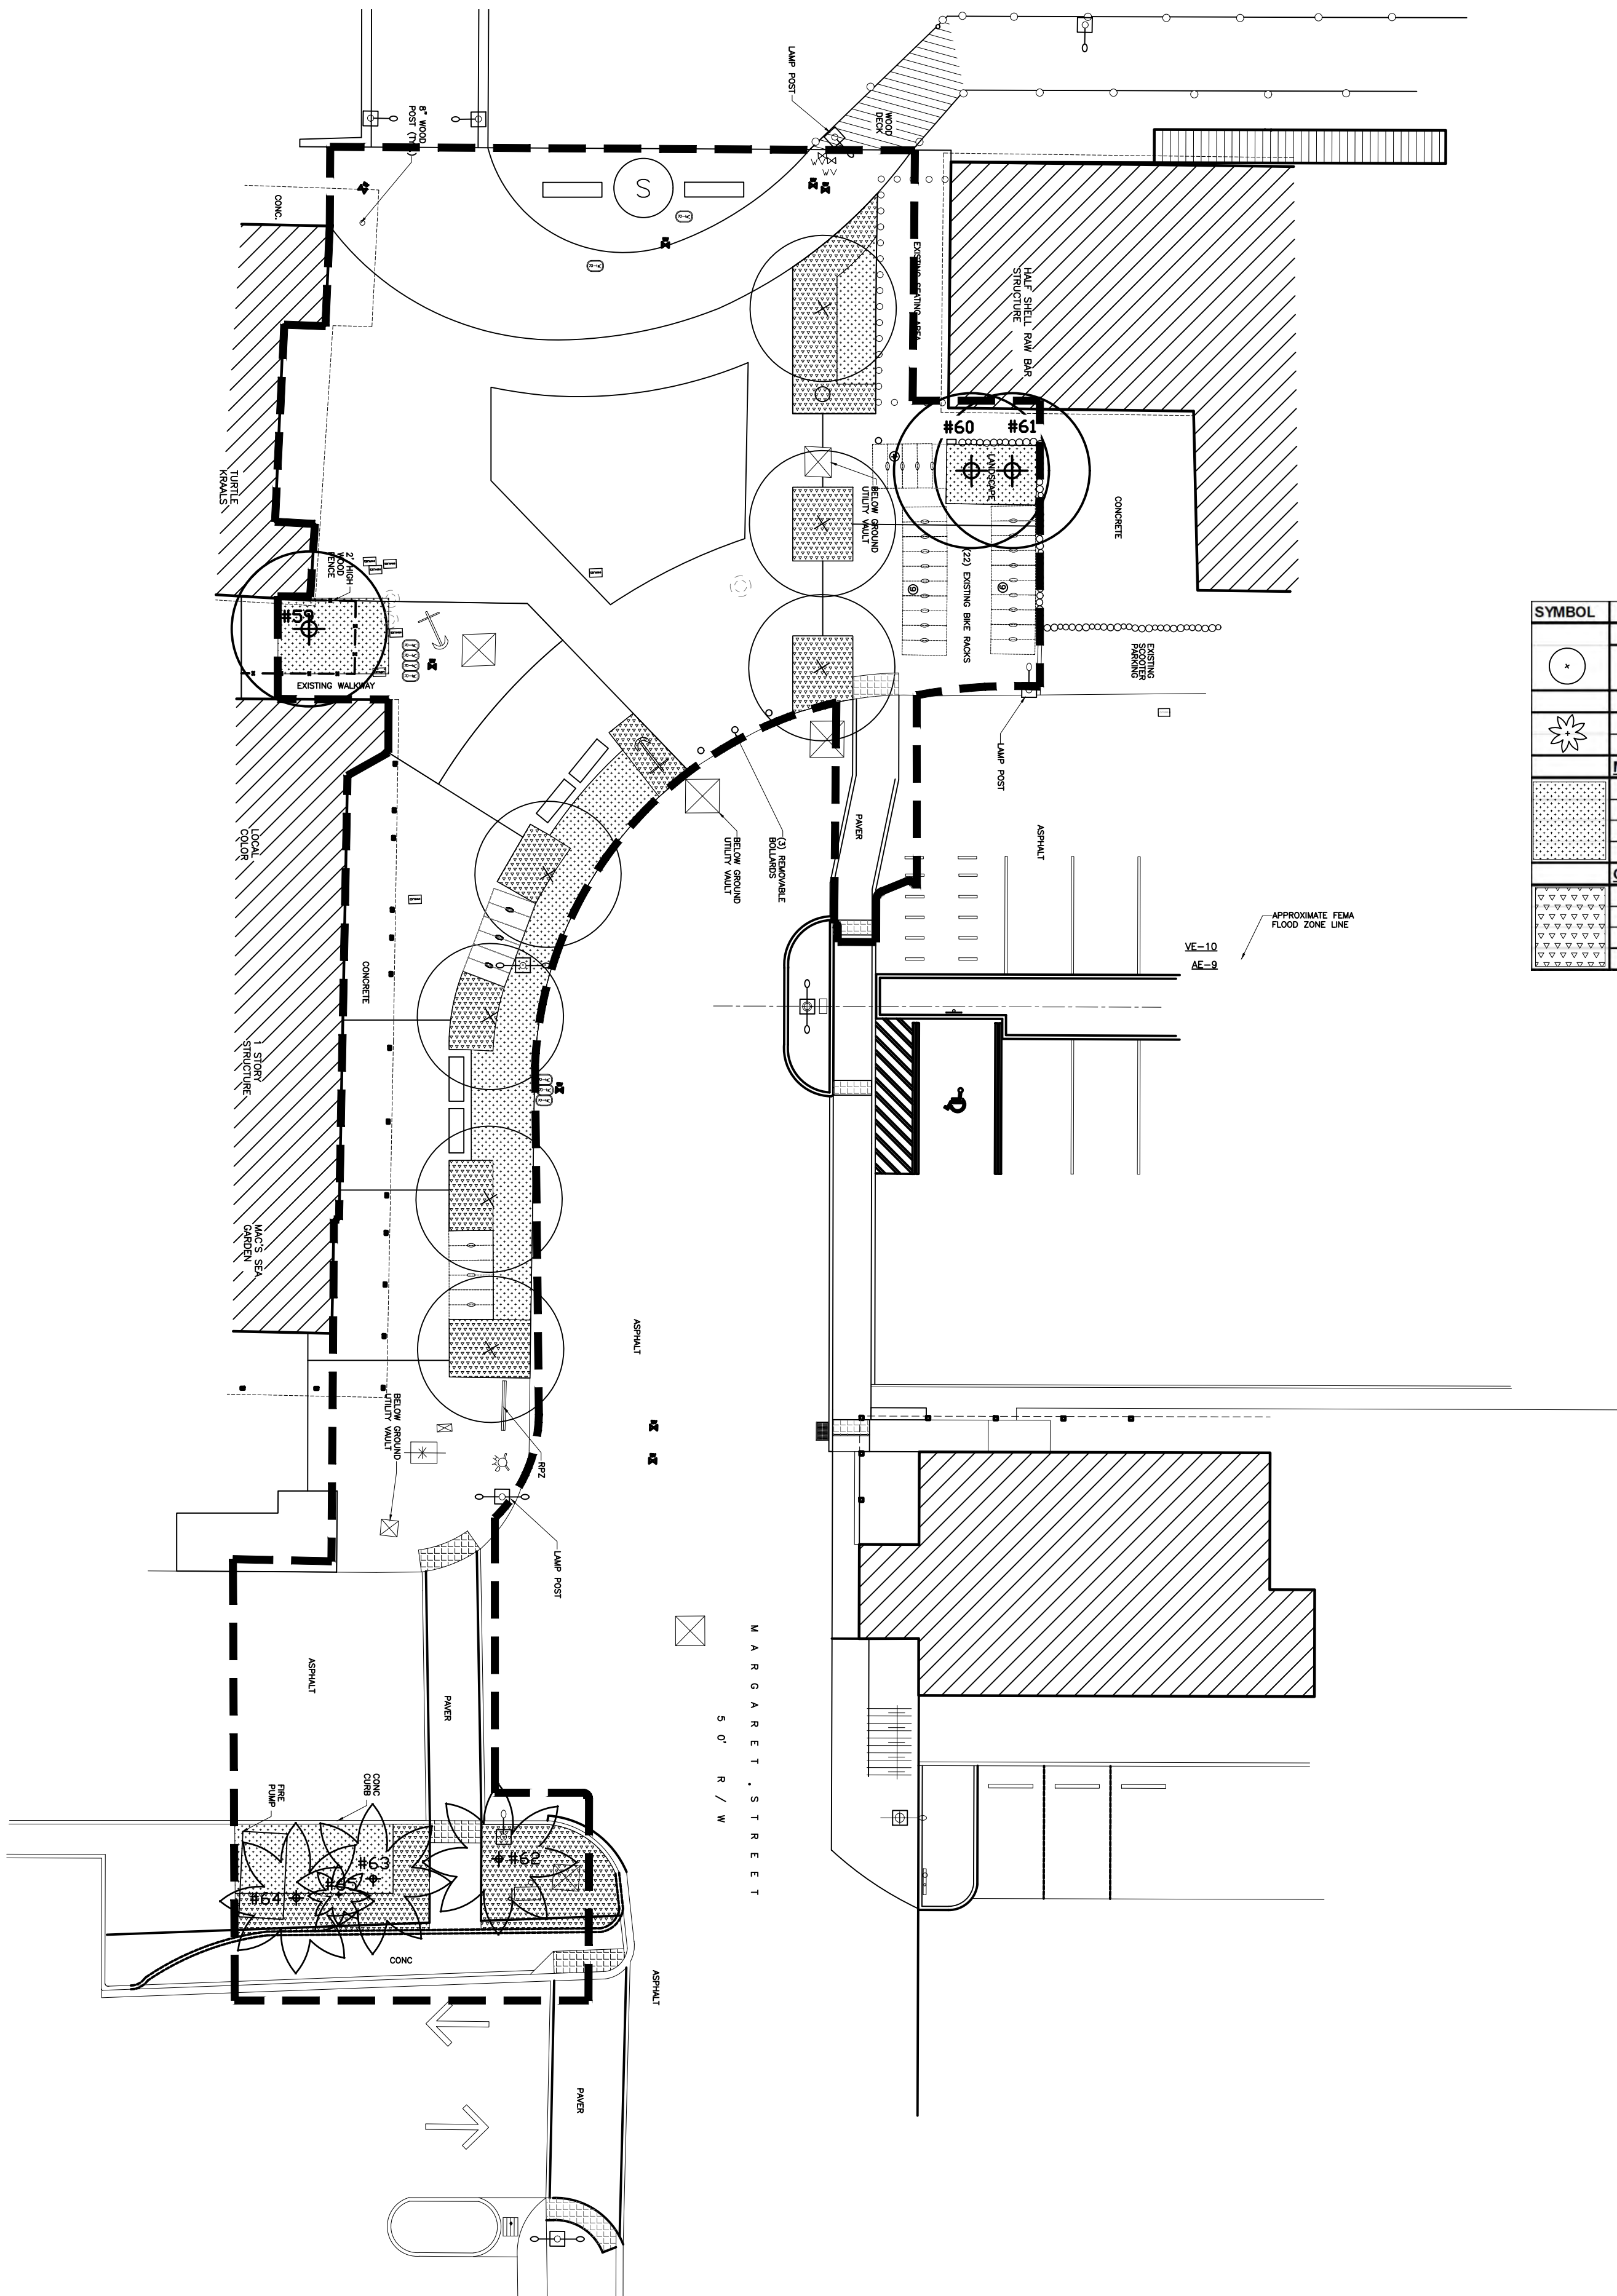


SYMBOL	KEY	QTY L-3.1	SCIENTIFIC NAME	COMMON NAME	NATIVE	CALIPER	HEIGHT	CANOPY	CONTAINER	SPACING	CONDITION
•	TREES										
	COD	7	Coccoloba diversifolia	Pigeon Plum	Yes	3"-4"	14'-16'	8'-10'	100 Gal	As Shown	5" CT
✻	PALMS										
	CON		Cocs nucifera 'Green Malayan'	Green Malayan Coconut	No	10"-12"	14'-16' CT	15'-20'	B&B	As Shown	
	THR		Thrinax radiata	Thatch Palm	Yes	4'-6"	6'-8' OA	6'-8'	B&B	As Shown	Transplant From Site
■	MEDIUM SHRUBS										
	BRL	302	Brysonima lucida	Locust Berry	Yes	NA	24"-36"	24"-36"	7 Gal	24" OC	
	PSL		Psychotria ligustrifolia	Dwf. Wild Coffee	Yes	NA	18"-24"	18"-24"	7 Gal	24" OC	
	SAB		Savia bahamensis	Maiden Bush	Yes	NA	18"-24"	18"-24"	7 Gal	24" OC	
	SER		Serenoa repens	Saw Palmetto	Yes	NA	36"-48"	36"-48"	15 Gal	24" OC	Silver
■	GROUND COVER										
	BOA	1660	Borrichia frutescens	Sea Ox-Eye Daisy	Yes	NA	12"-18"	12"-18"	1 Gal	12" OC	
	ERL		Emodia littoralis	Golden Creeper	Yes	NA	12"-18"	12"-18"	1 Gal	12" OC	
	FIM		Ficus microcarpa 'Green Island'	Green Island Ficus	No	NA	12"-18"	12"-18"	3 Gal	12" OC	
	MIS		Microsorium scolopendrium	Wart Fern	No	NA	12"-18"	12"-18"	1 Gal	12" OC	

LEGEND

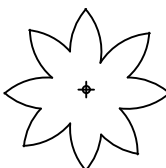


EXISTING PALM

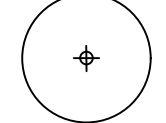

EXISTING TREE



PROJECT LIMIT LINE

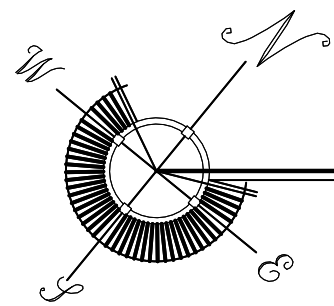

HISTORIC SEAPORT HARBORWALK - LANDSCAPE PLAN AREA #3 MARGARET STREET PLAZA

SCALE: 1/16"=1'-0"

KEY WEST HISTORIC SEAPORT
PHASE II
KEY WEST, FLORIDA

WILLIAM P. HORN
ARCHITECT, P.A.

915 EATON ST.
KEY WEST,
FLORIDA
33040

TEL (305) 296-8302
FAX (305) 296-1033

LICENSE NO.
AA 0003040

KEY WEST
HISTORIC
SEAPORT
PHASE II

KEY WEST BIGHT
KEY WEST, FL 33040

ELIZABETH
NEWLAND

LANDSCAPE
ARCHITECTURE, LLC

2525 Ponce de Leon
Blvd., Suite 300
Coral Gables, Florida 33134
305.481.6301
liznewland@bellsouth.net

SEAL

THESE DRAWINGS MAY
NOT BE REPRODUCED
WITHOUT WRITTEN
AUTHORIZATION BY
WILLIAM P. HORN


DATE

12-19-17 PHASE 2 REVISED
04-10-18 TREE COMMISSION

REVISIONS

DRAWN BY
JW

PROJECT
NUMBER
1609

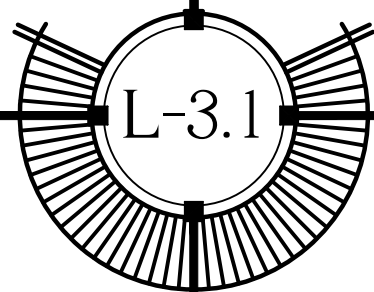

KEY WEST HISTORIC SEAPORT GREENE STREET & LAZY WAY EXISTING TREE/PALM DISPOSITION 4/10/18							
NUMBER	BOTANICAL NAME	COMMON NAME	HEIGHT	SPREAD	CALIPER	CONDITION	STATUS
1	Cocos nucifera	Coconut Palm	30'-35'	20'	8"-12"	Fair	Remain
2	Cocos nucifera	Coconut Palm	30'-35'	20'	8"-12"	Fair	Remain
3	Cocos nucifera	Coconut Palm	30'-35'	20'	8"-12"	Fair	Transplant/Remove
4	Cocos nucifera	Coconut Palm	30'-35'	20'	8"-12"	Fair	Transplant/Remove
5	Cocos nucifera	Coconut Palm	30'-35'	20'	8"-12"	Fair	Transplant/Remove
6	Cocos nucifera	Coconut Palm	30'-35'	20'	8"-12"	Fair	Transplant/Remove
7	Cocos nucifera	Coconut Palm	30'-35'	20'	8"-12"	Fair/Adv Roots	Remove
8	Cocos nucifera	Coconut Palm	30'-35'	20'	8"-12"	Fair/Adv Roots	Remove
9	Thrinax radiata	Thatch Palm	3'	8'	4"-6" (2)	Fair	Remain
10	Cordia sebestena	Orange Geiger	8'-12'	8'-12'	3"-4"	Poor	Remove
11	Cocos nucifera	Coconut Palm	30'-35'	20'	8"-12"	Fair/Adv Roots	Remain
12	Cocos nucifera	Coconut Palm	30'-35'	20'	8"-12"	Fair/Scarring	Remain
13	Cocos nucifera	Coconut Palm	30'-35'	20'	8"-12"	Good	Remain
14	Delonix regia	Poinciana	20'-25'	15'-20'	12"	Fair	Remain
15	Thrinax radiata	Thatch Palm	3'	8'	4"-6"	Fair	Remain
16	Thrinax radiata	Thatch Palm	8'-10'	8'	4"-6"	Fair	Remain
17	Thrinax radiata	Thatch Palm	8'-10'	8'	4"-6" (3)	Fair	Remain
18	Cocos nucifera	Coconut Palm	30'-35'	20'	8"-12"	Fair	Remain
19	Thrinax radiata	Thatch Palm	6'-8'	8'	4"-6"	Fair	Remain
20	Thrinax radiata	Thatch Palm	3'-4'	8'	4"-6" (3)	Fair	Remain
21	Adonidia merrilli	Christmas Palm	10'-12'	8'-10'	Double	Fair	Remain
22	Thrinax radiata	Thatch Palm	8'-10'	8'	4"-6"	Fair	Remain
23	Bursera simarouba	Gumbo Limbo	20'-25'	15'-20'	6", 10" (2)	Fair	Remain
24	Thrinax radiata	Thatch Palm	4'-5'	8'	4"-6" (2)	Fair	Remain
25	Thrinax radiata	Thatch Palm	4'-6'	8'	4"-6" Multi	Fair	Remain
26	Thrinax radiata	Thatch Palm	4'-8'	8'	4"-6" Multi	Fair	Remain
27	Cocos nucifera	Coconut Palm	30'-35'	20'	8"-12"	Fair	Remain
28	Thrinax radiata	Thatch Palm	8'-10'	8'	4"-6"	Fair	Remain
29	Bursera simarouba	Gumbo Limbo	20'-25'	15'-20'	16"	Fair	Remain
30	Not Applicable						
31	Thrinax radiata	Thatch Palm	2'-4'	8'	4"-6"	Fair	Remain
32	Thrinax radiata	Thatch Palm	12'-14'	8'	4"-6"	Fair	Remain
33	Thrinax radiata	Thatch Palm	2'-4'	8'	4"-6"	Fair	Remain
34	Thrinax radiata	Thatch Palm	12'-14'	8'	4"-6"	Fair	Remain
35	Thrinax radiata	Thatch Palm	3'-4'	8'	4"-6"	Fair	Remain
36	Thrinax radiata	Thatch Palm	8'-10'	8'	4"-6"	Fair	Transplant
37	Thrinax radiata	Thatch Palm	8'-10'	8'	4"-6"	Fair	Transplant
38	Cocos nucifera	Coconut Palm	30'-35'	20'	8"-12"	Fair	Transplant/Remove
39	Thrinax radiata	Thatch Palm	6'-8'	8'	4"-6" (2)	Fair	Transplant
40	Cordia sebestena	Orange Geiger	8'-12'	4'-8'	3"-4"	Poor	Remove
41	Cocos nucifera	Coconut Palm	30'-35'	20'	8"-12"	Fair	Remove
42	Thrinax radiata	Thatch Palm	6'-14'	8'	4"-6" (2)	Fair	Transplant
43	Bursera simarouba	Gumbo Limbo	8'-10'	15'-20'	6"-8" (2)	Poor	Remove
44	Thrinax radiata	Thatch Palm	6'-8'	8'	4"-6" (2)	Fair	Transplant
45	Cocos nucifera	Coconut Palm	30'-35'	20'	8"-12"	Fair	Remain
46	Cocos nucifera	Coconut Palm	30'-35'	20'	8"-12"	Fair	Transplant/Remove
47	Cordia sebestena	Orange Geiger	8'-12'	8'-12'	3" (2)	Poor	Remove
48	Cocos nucifera	Coconut Palm	30'-35'	20'	8"-12"	Fair	Transplant/Remove
49	Cordia sebestena	Orange Geiger	8'-12'	8'-12'	3"	Poor	Remove
50	Cocos nucifera	Coconut Palm	30'-35'	20'	8"-12"	Fair	Remain
51A	Thrinax radiata	Thatch Palm	6'-8'	8'	4"-6"	Fair	Remain
51B	Cocos nucifera	Coconut Palm	30'-35'	20'	8"-12"	Fair/Adv. Roots	Remove



#4 COCONUT
TP/REMOVE

#3 COCONUT
TP/REMOVE

#2 COCONUT
REMAIN

#1 COCONUT
REMAIN



→ #8 Coconut
REMOVE

→ #7 Coconut
REMOVE

→ #6 Coconut
TP/REMOVE

→ #5 Coconut
TP/REMOVE

→ #4 Coconut
TP REMOVE



#7
TP/REMOVE

#6
TP/REMOVE

#5
TP/REMOVE



↓ #8 Coconut
REMOVE



#9

THINAX
REMAIN

#15

THINAX
REMAIN

#16

THINAX
REMAIN

#17

COCONUT
REMAIN

#18

COCONUT
REMAIN



#41
COCONUT
REMOVE

#40
GEIGER
REMOVE

#10
GEIGER
REMOVE



→ #10 Geiger
REMOVE

→ #11 Coconut
REMAIN

→ #39 THREINAX
TP

→ #12 Coconut
REMAIN



#12 COCONUT
REMAIN



#13 Coconut
REMAIN

#36
THINAY
TP

#37
THINAY
TP

#38 Coconut
TP/REMOVE



#19 THINAX
REMAIN

#20
THINAX
TAI PUTE
REMAIN

#21
ADONIDIA
REMAIN

#22 THINAX
REMAIN



#21

ADONIDIA

REMAIN

#22

THAINAX

REMAIN

#23 GUMBO

REMAIN

#24 THEINAY

REMAIN



#25
THINAX
REMAIN

#26
THINAX
REMAIN

#27
COCONUT
REMAIN

#28
THINAX
REMAIN



29 GUMBO
REMAIN



#33

THINAX
REMAIN

#32 THINAX
REMAIN

#31 THINAX
REMAIN

#14 POINCIANA
REMAIN

#9 THINAX
REMAIN



38 COCONUT
TP/REMOVE



91 COCONUT
REMOVE



43 Gumbo Limbo
REMOVE



#46 Coconut
TP / REMOVE

#45 Coconut
REMAIN

#47 Belgian
REMOVE

#50 Coconut
REMAIN



#47 GELGER
REMOVE



↓
48 COCONUT
TP/REMOVE



49 GELGER
REMOVE



#48 COCONUT
TP/REMOVE

#49 GEIGER
REMOVE

#50 COCONUT
REMAIN



#33 THRUWAX
REMAIN

#34 THRUWAX
REMAIN

#35 THRUWAX
REMAIN

#51 THRUWAX
REMAIN



#42 THAILAY
TRAPS PLANT

#43 GUMBO
REMOVE

#51 B
COCONUT
REMOVE



→ #516 COCONUT
FEMALE

KEY WEST HISTORIC SEAPORT WILLIAM STREET EXISTING TREE/PALM DISPOSITION 4/10/18							
NUMBER	BOTANICAL NAME	COMMON NAME	HEIGHT	SPREAD	CALIPER	CONDITION	STATUS
52	Adonidia merrilli	Christmas Palm	15'-20'	8'-10'	Multi	Fair	Remove
53	Adonidia merrilli	Christmas Palm	15'-20'	8'-10'	Multi	Fair	Remove
54	Adonidia merrilli	Christmas Palm	15'-20'	8'-10'	Multi	Fair	Remove
55	Thrinax radiata	Thatch Palm	16'-20'	8'	4"-6"	Fair	Remain
56	Thrinax radiata	Thatch Palm	16'-20'	8'	4"-6"	Fair	Remain
57	Thrinax radiata	Thatch Palm	16'-20'	8'	4"-6"	Fair	Remain
58 A	Swietenia mahagoni	Mahogany	20'-30'	20'-30'	24"	Good	Remain
58 B	Thrinax radiata	Thatch Palm	3'	6'	4"	Fair	Transplant
58 C	Thrinax radiata	Thatch Palm	3'	6'	4" (Multi)	Fair	Transplant
58 D	Thrinax radiata	Thatch Palm	3'	6'	4" (Multi)	Fair	Transplant



↓
#59 GUMBO
REMAIN



#60
#61

GUMBO LIMBO
REMAIN



✓ #62 COCONUT
REMAIN



#63 COCONUT
REMAIN

#65 SABAL
REMAIN



↙ #64 COCONUT
REMAIN

↓ #65 SABAL
REMAIN

↓ #63 COCONUT
REMAIN



#62
Coconut
REMAIN

#63

Coconut
REMAIN

#65
SABAL
REMAIN

#64 Coconut
REMAIN

KEY WEST HISTORIC SEAPORT WILLIAM STREET EXISTING TREE/PALM DISPOSITION 4/10/18							
NUMBER	BOTANICAL NAME	COMMON NAME	HEIGHT	SPREAD	CALIPER	CONDITION	STATUS
52	Adonidia merrilli	Christmas Palm	15'-20'	8'-10'	Multi	Fair	Remove
53	Adonidia merrilli	Christmas Palm	15'-20'	8'-10'	Multi	Fair	Remove
54	Adonidia merrilli	Christmas Palm	15'-20'	8'-10'	Multi	Fair	Remove
55	Thrinax radiata	Thatch Palm	16'-20'	8'	4"-6"	Fair	Remain
56	Thrinax radiata	Thatch Palm	16'-20'	8'	4"-6"	Fair	Remain
57	Thrinax radiata	Thatch Palm	16'-20'	8'	4"-6"	Fair	Remain
58 A	Swietenia mahagoni	Mahogany	20'-30'	20'-30'	24"	Good	Remain
58 B	Thrinax radiata	Thatch Palm	3'	6'	4"	Fair	Transplant
58 C	Thrinax radiata	Thatch Palm	3'	6'	4" (Multi)	Fair	Transplant
58 D	Thrinax radiata	Thatch Palm	3'	6'	4" (Multi)	Fair	Transplant



#54 ADONIDIA
REMOVE

#52
ADONIDIA
REMOVE

#53 ADONIDIA
REMOVE



#50A ←
MAHOGANY
REMAIN

#50B
THIRINAX
TRANSPLANT

#56
THIRINAX
REMAIN

#57 THIRINAX
REMAIN

58C
THIRINAX
TRANSPLANT



→ #58
NAHOGANY
REMAIN ←

← #55 THIRINAY
REMAIN

← 58B THIRINAY
TRANSPLANT

← #56 THIRINAY
REMAIN



58C THIRNAX
TRANS PLANT

58D THIRNAX
TRANS PLANT



58 D THINAX
TRANSPARENT

