



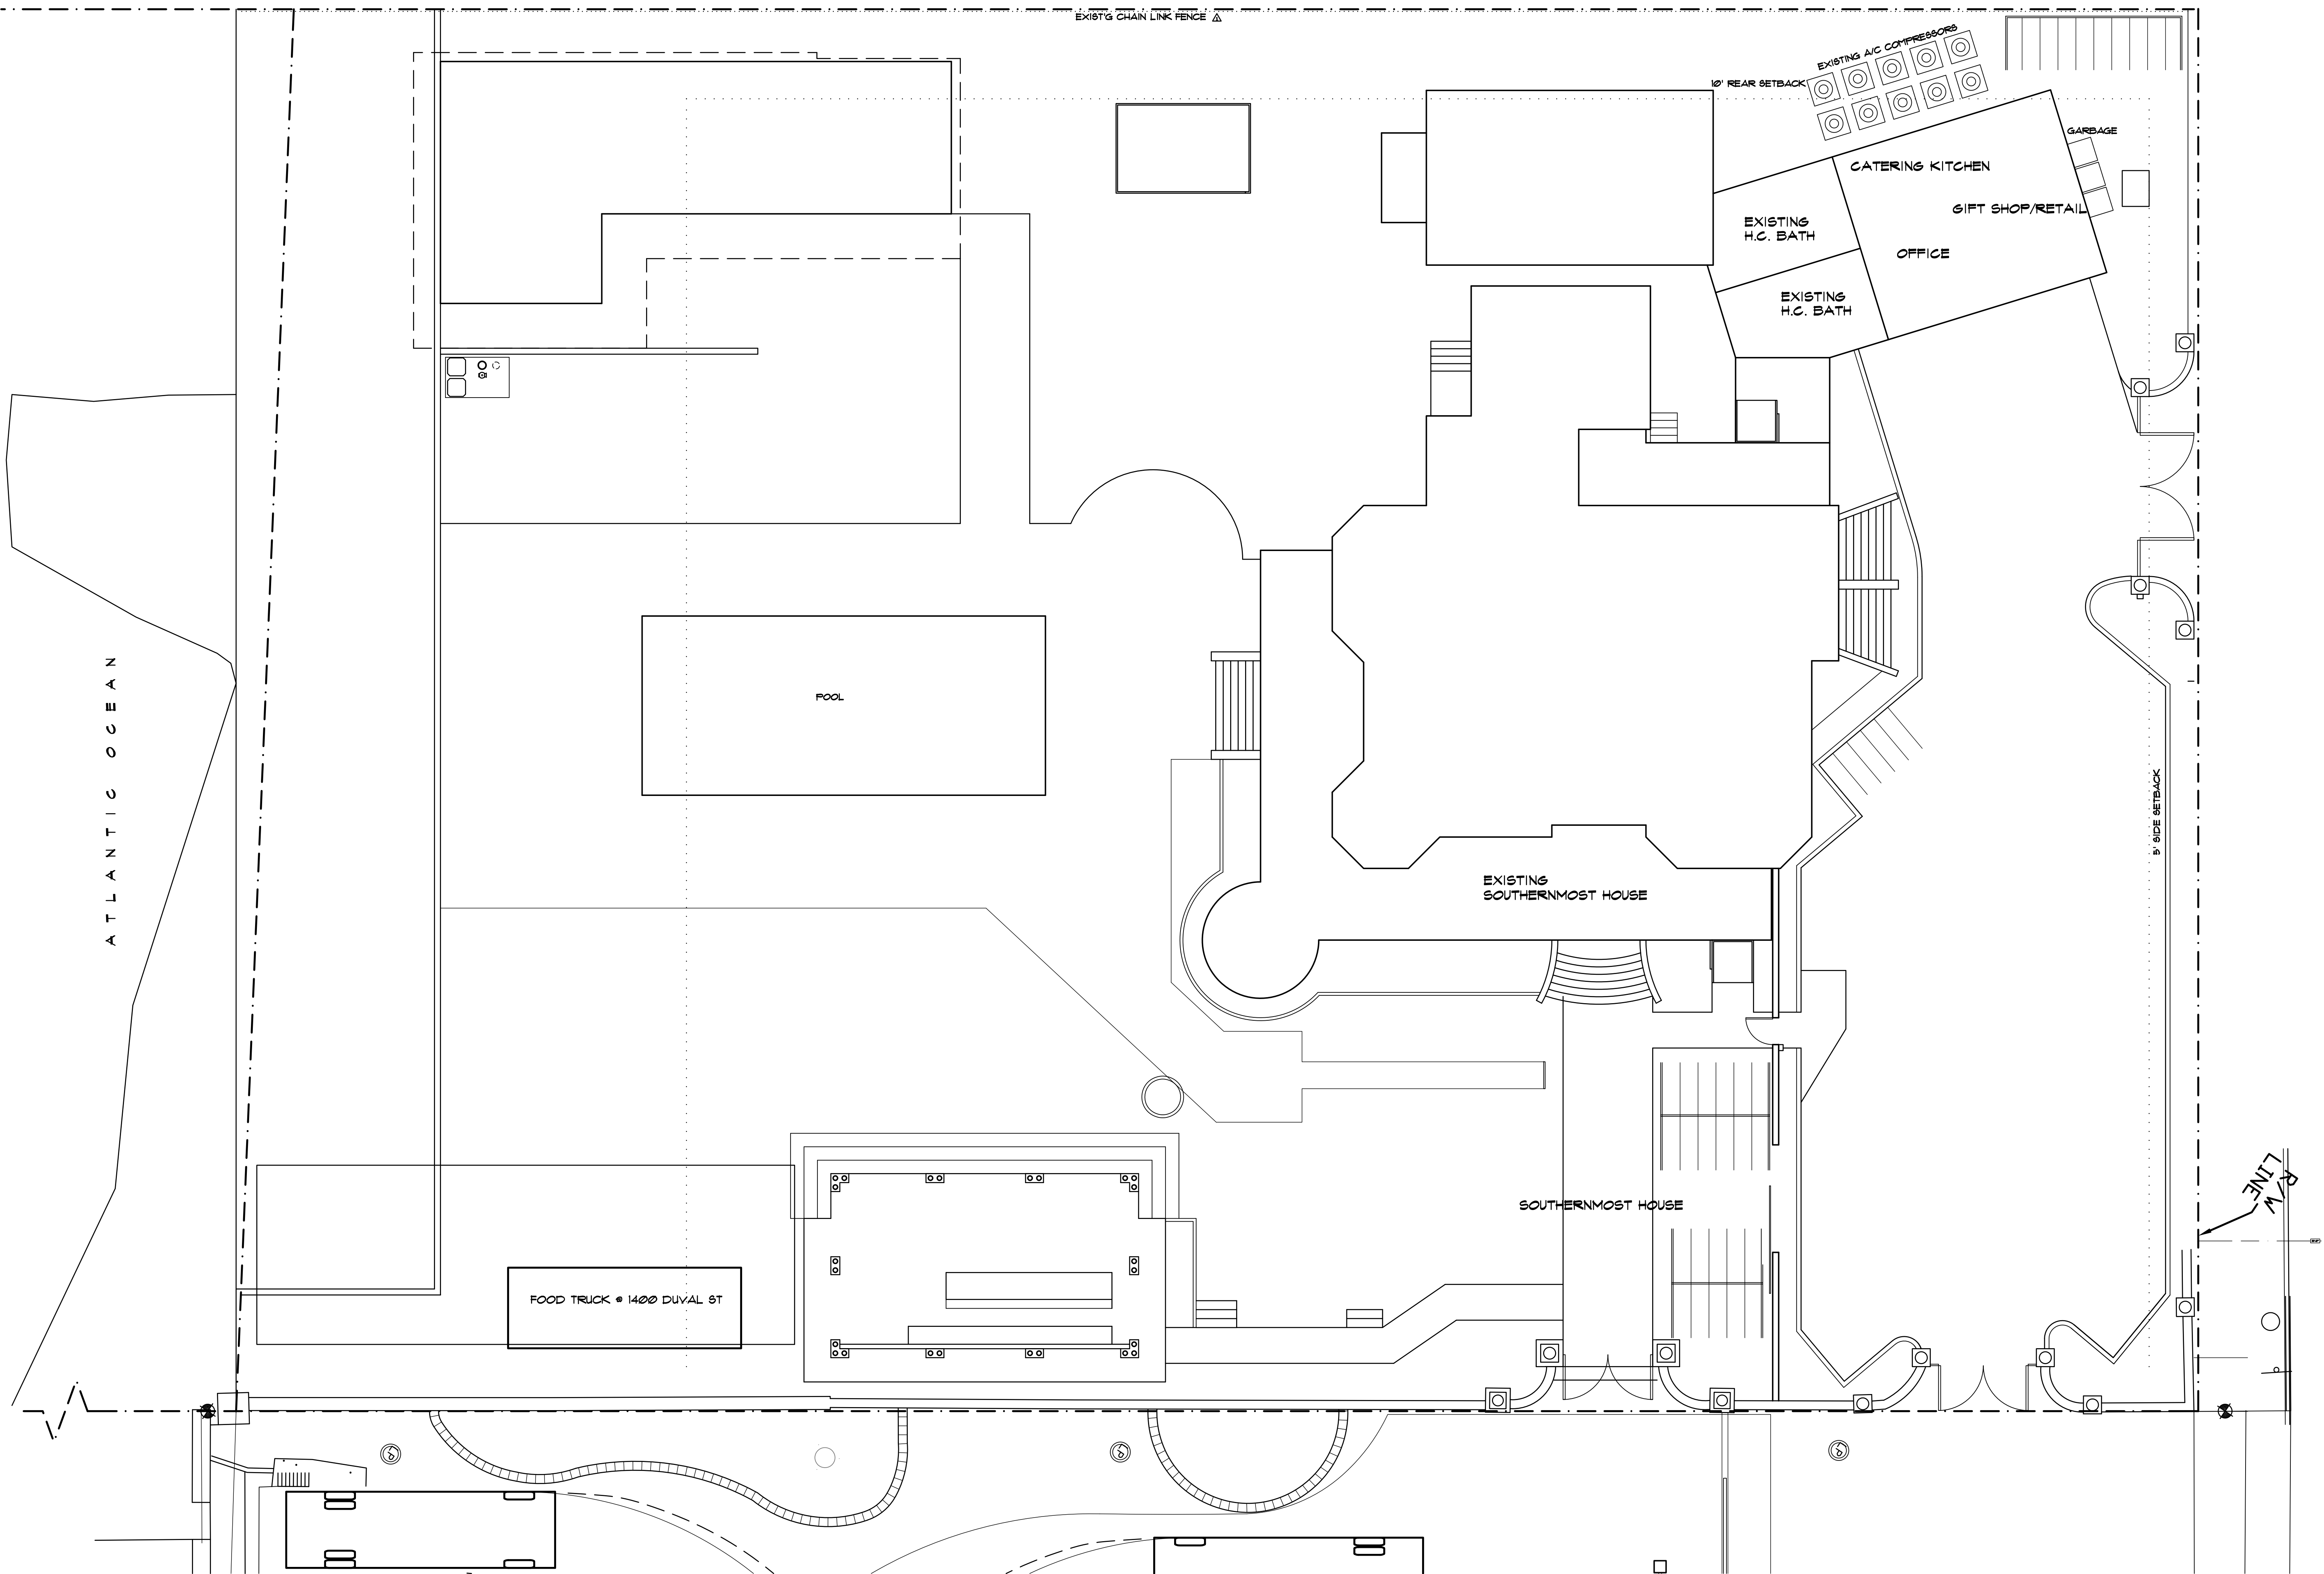

Site Plan
Southernmost House

1/8" = 1' - 0"

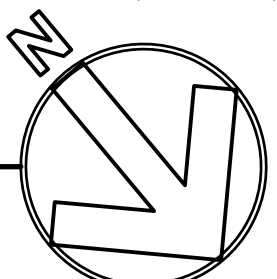

THOMAS E. POPE, P.A.
POPE-SCARBROUGH-ARCHITECTS
(305) 296 3611 610 White St, Key West FL

date:
2/15/18
revision:

sheet:
A0.1

Duval Street Park
Duval St Key West, FL