


1 SECOND FLOOR PLAN

SCALE: 3/16" = 1'-0"

10/17/2019 1:20:02 PM
J:\2019\19095 - City of Key West - Frederick Douglass Gym\4-CDs\Drawings\Rev\19095 - FDG.rvt

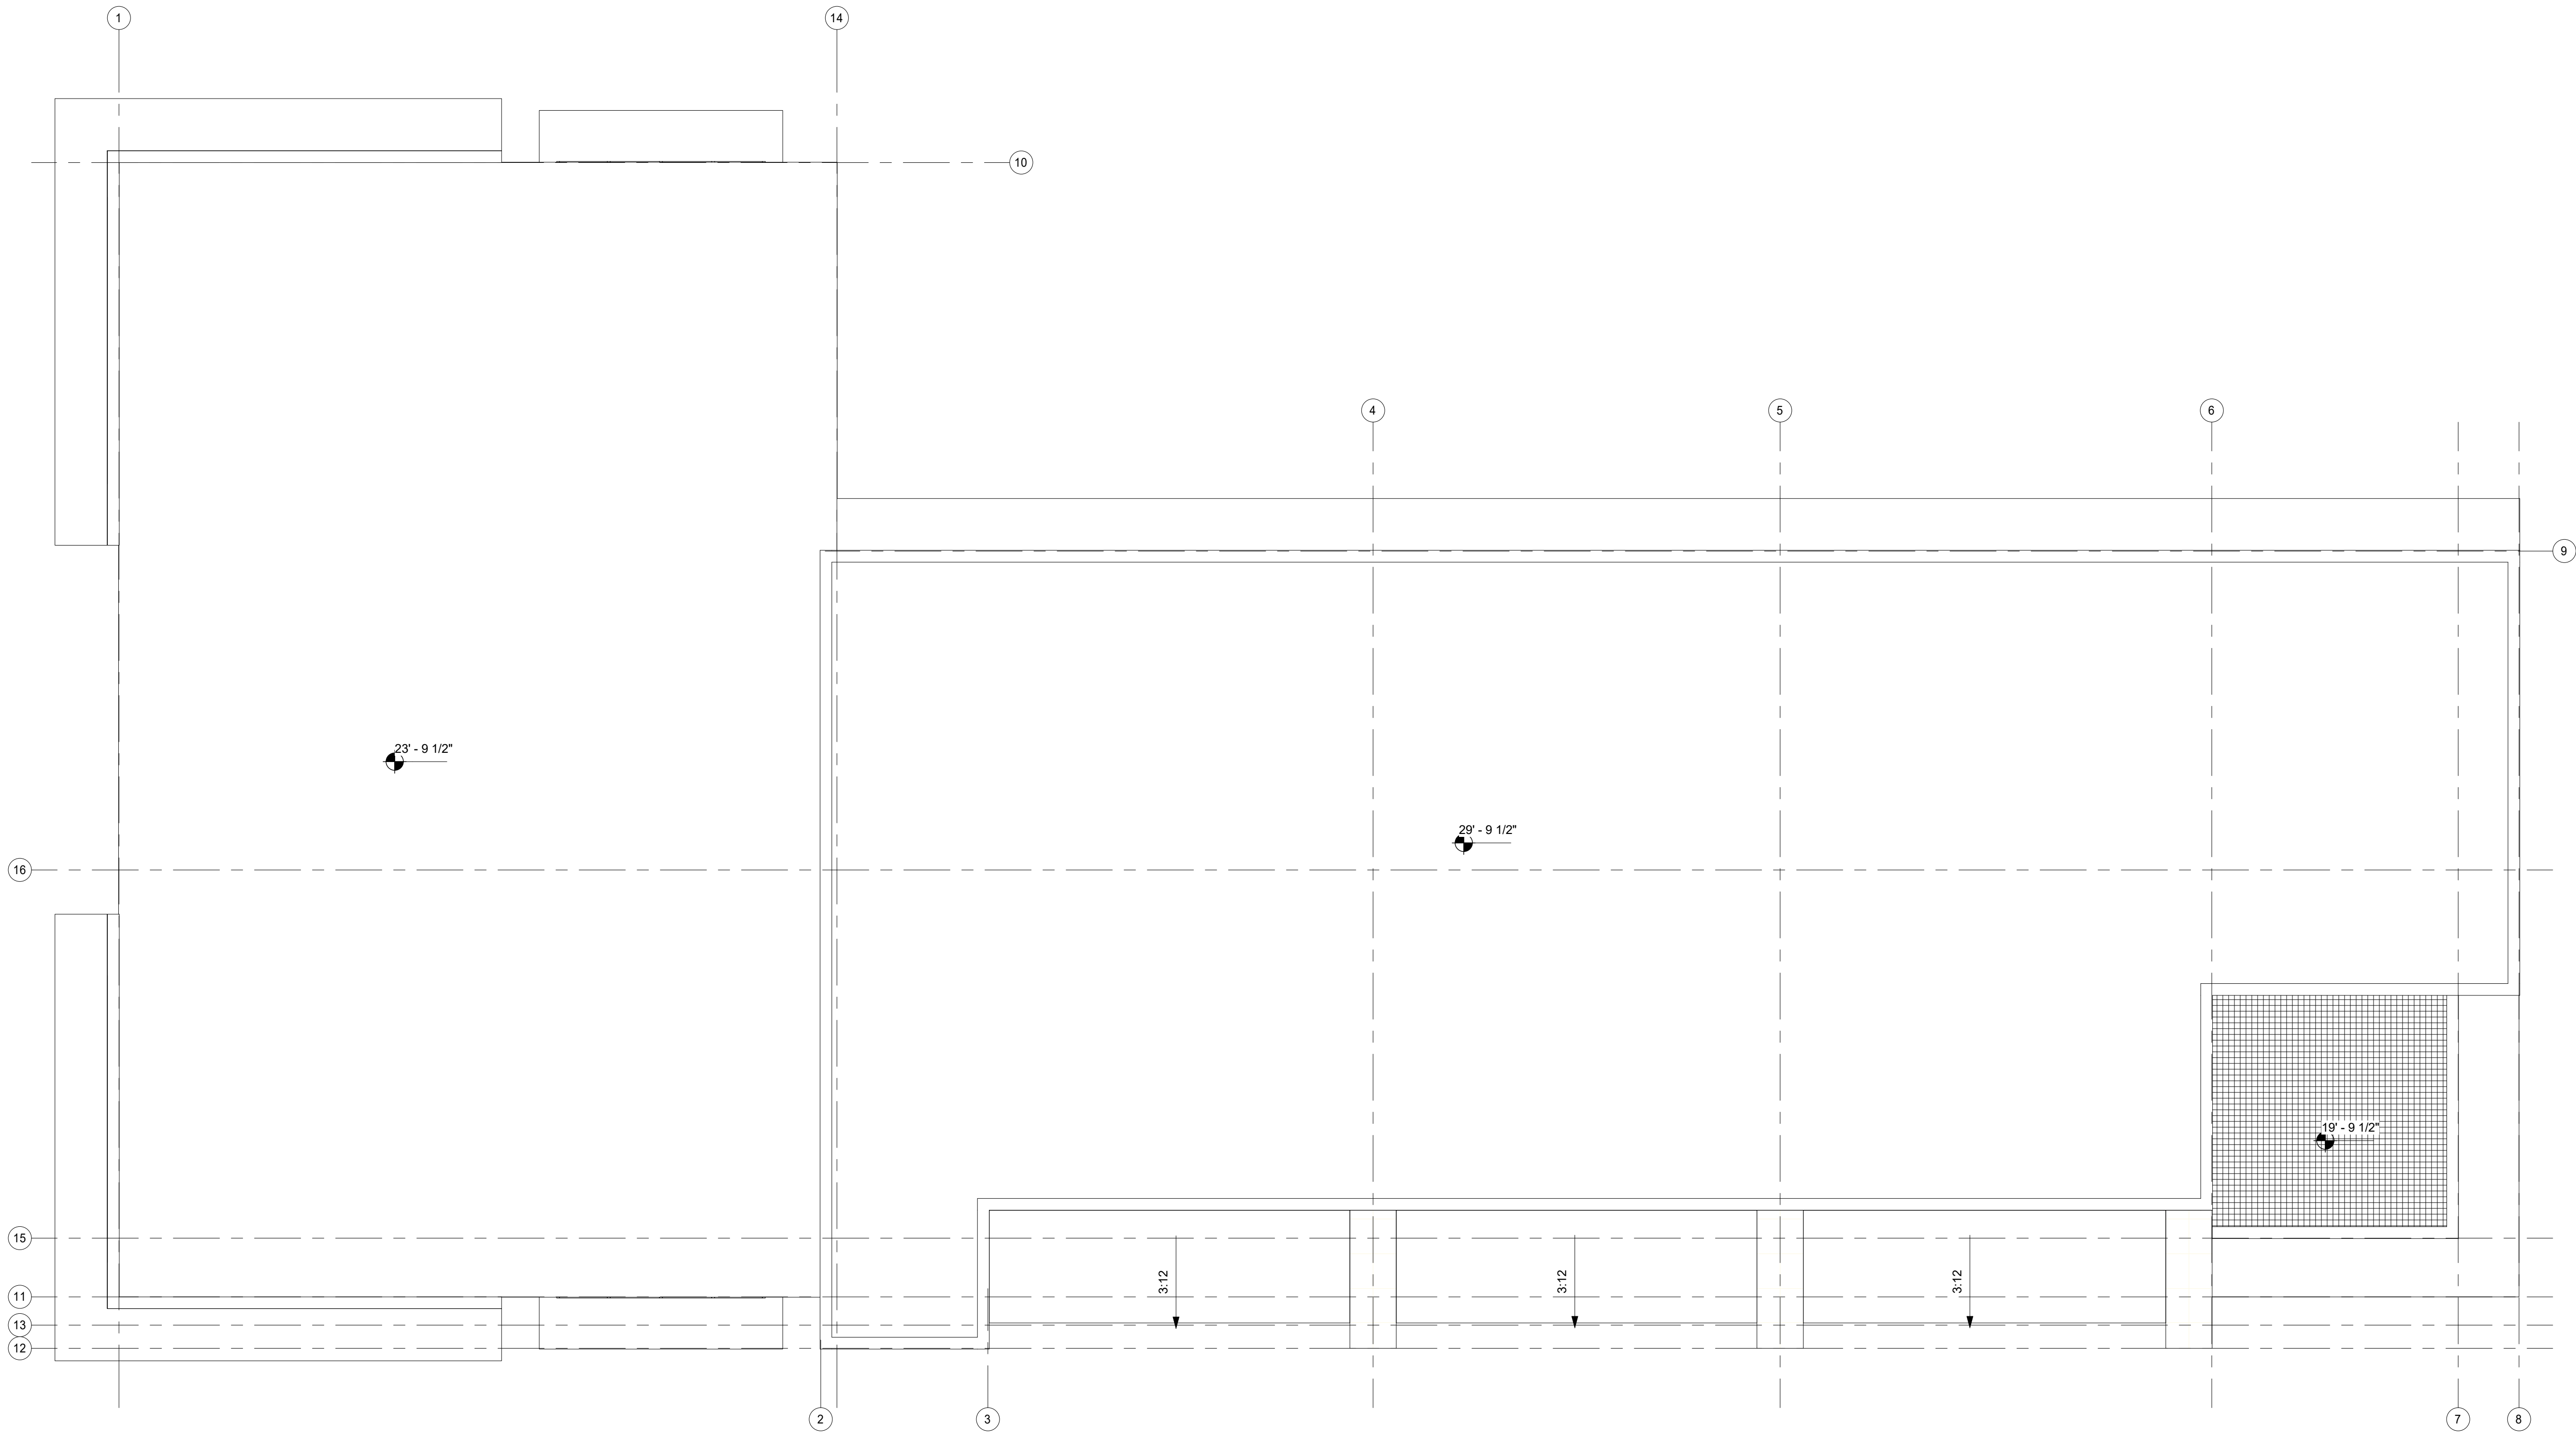

1 ROOF PLAN
SCALE: 3/16" = 1'-0"

GENERAL ROOFING NOTES:	
1.	SAMPLE NOTE
2.	SAMPLE NOTE

CODED NOTES ROOF PLAN	
NUMBER	NOTE

ARCHITECT:

K2M

DESIGN

Architecture, Engineering,
Interior Design,
Asset Management,
Specialty Consulting

Key Largo, Florida
Key West, Florida
Marathon, Florida

URL: www.k2mdesign.com
PROF. REG. AA26001059

Building Relationships
Based on Trust and Results

Cleveland | Columbus | Indianapolis | Key Largo | Key West | Marathon | Charlotte | Baltimore | Bensenville

Seal:

NOT FOR CONSTRUCTION

Consultants:

Submissions:

FREDERICK DOUGLASS GYM
111 OLIVIA STREET, KEY WEST, FL 33040
CITY OF KEY WEST
1300 WHITE STREET, KEY WEST, FL 33040

PLOTTED:
10/17/2019 1:20:02 PM

Drawing Size: 30x42
Project #: 19095

Drawn By: LBB/EHP
Checked By: EG

Title:
ROOF PLAN

Sheet Number:
A2.3.1

Date: 10/17/2019

©2019 by K2M Design, Inc.

